



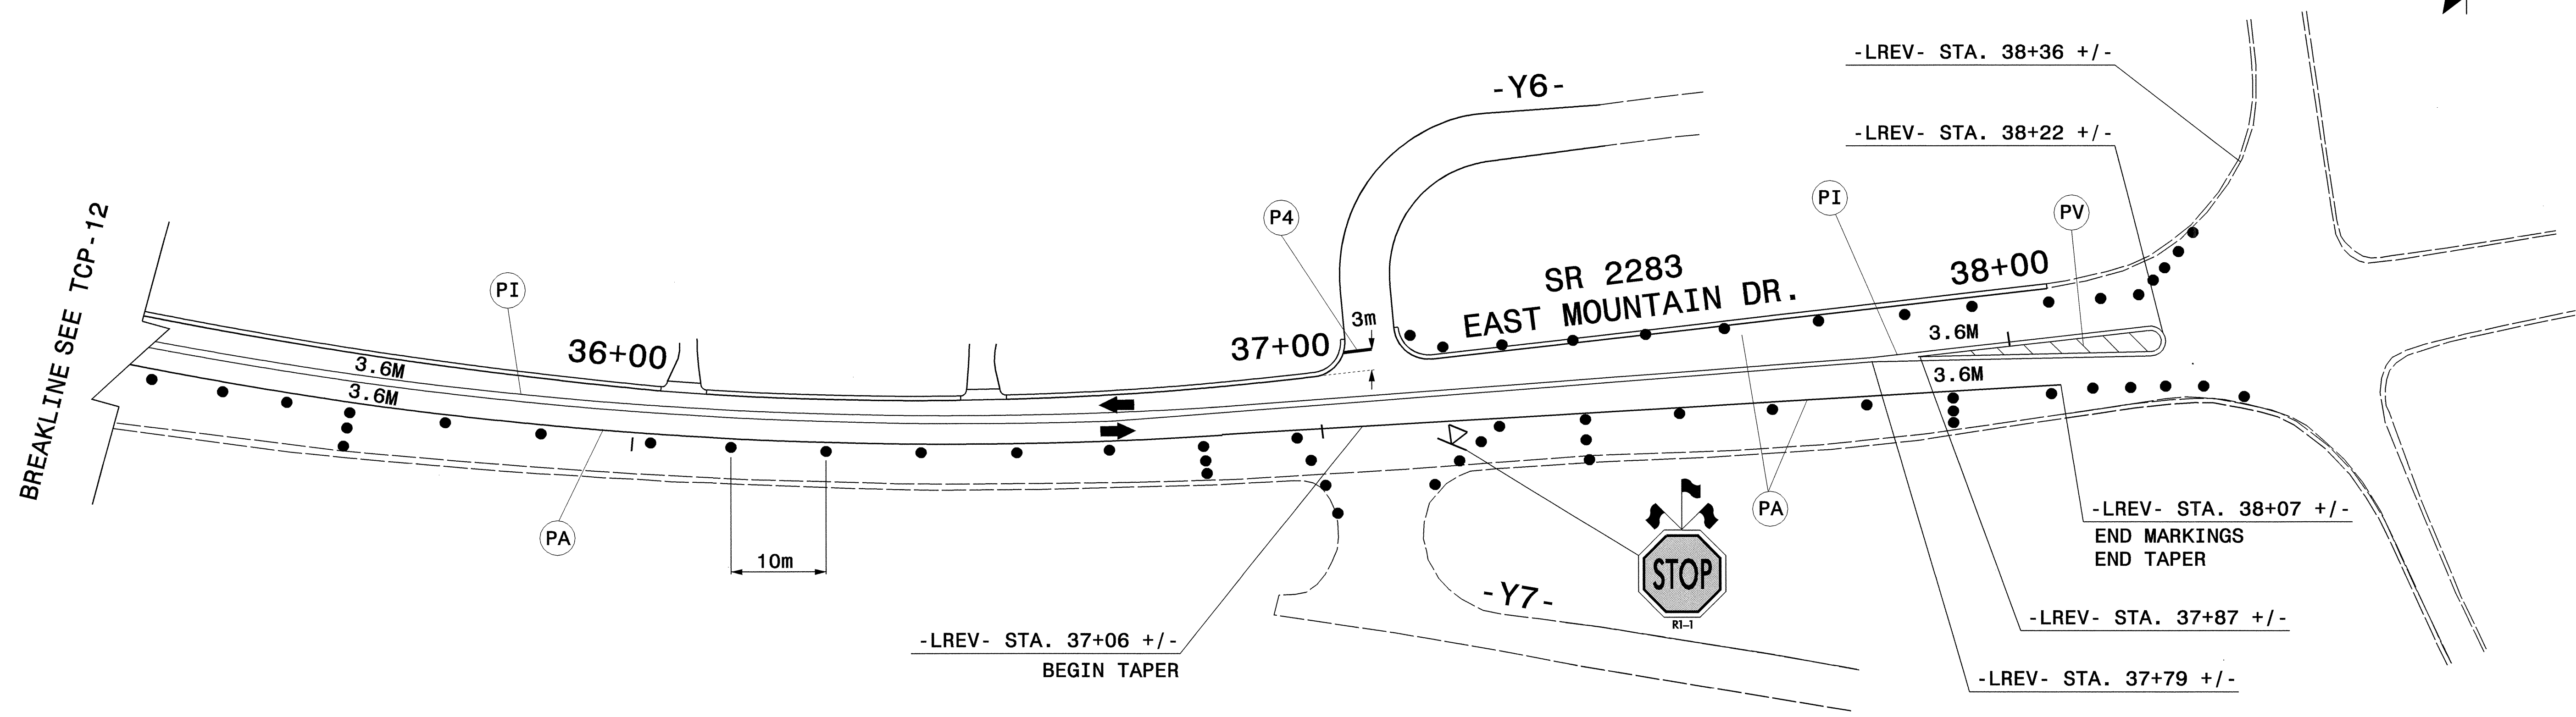

PROJ. REFERENCE NO.	SHEET NO.
U-2912	TCP-13

# PAVEMENT MARKING FOR TEMPORARY TRAFFIC SHIFT END

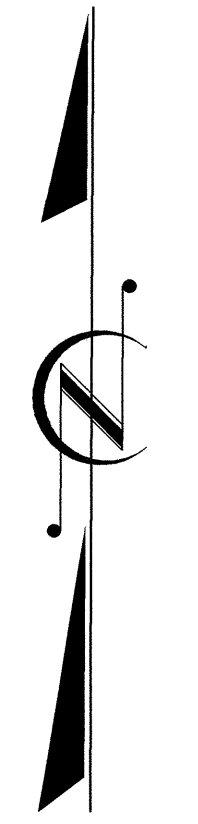

17-SEP-2004 07:25  
 O:\TCP\TCP\REVISE\U2912\top13.dgn  
 wjacobs AT TETC093479

APPROVED: <i>M. McDaniel</i> DATE: 9/1/04	<b>PHASE I: STEP 4</b>						
	SCALE: NONE						
	DATE: 09/04						
	DWG. BY: WAJ/MM						
	DESIGN BY: WAJ/MM						
REVIEWED BY: CBH	<table border="1"> <thead> <tr> <th colspan="2">REVISIONS</th> </tr> </thead> <tbody> <tr> <td> </td> <td> </td> </tr> <tr> <td> </td> <td> </td> </tr> </tbody> </table>	REVISIONS					
REVISIONS							
<table border="1"> <tr> <td>CADD FILE</td> <td>U2912_TCP13.DGN</td> </tr> </table>	CADD FILE	U2912_TCP13.DGN					
CADD FILE	U2912_TCP13.DGN						