


PAVEMENT MARKING FOR TEMPORARY TRAFFIC SHIFT CONTINUED

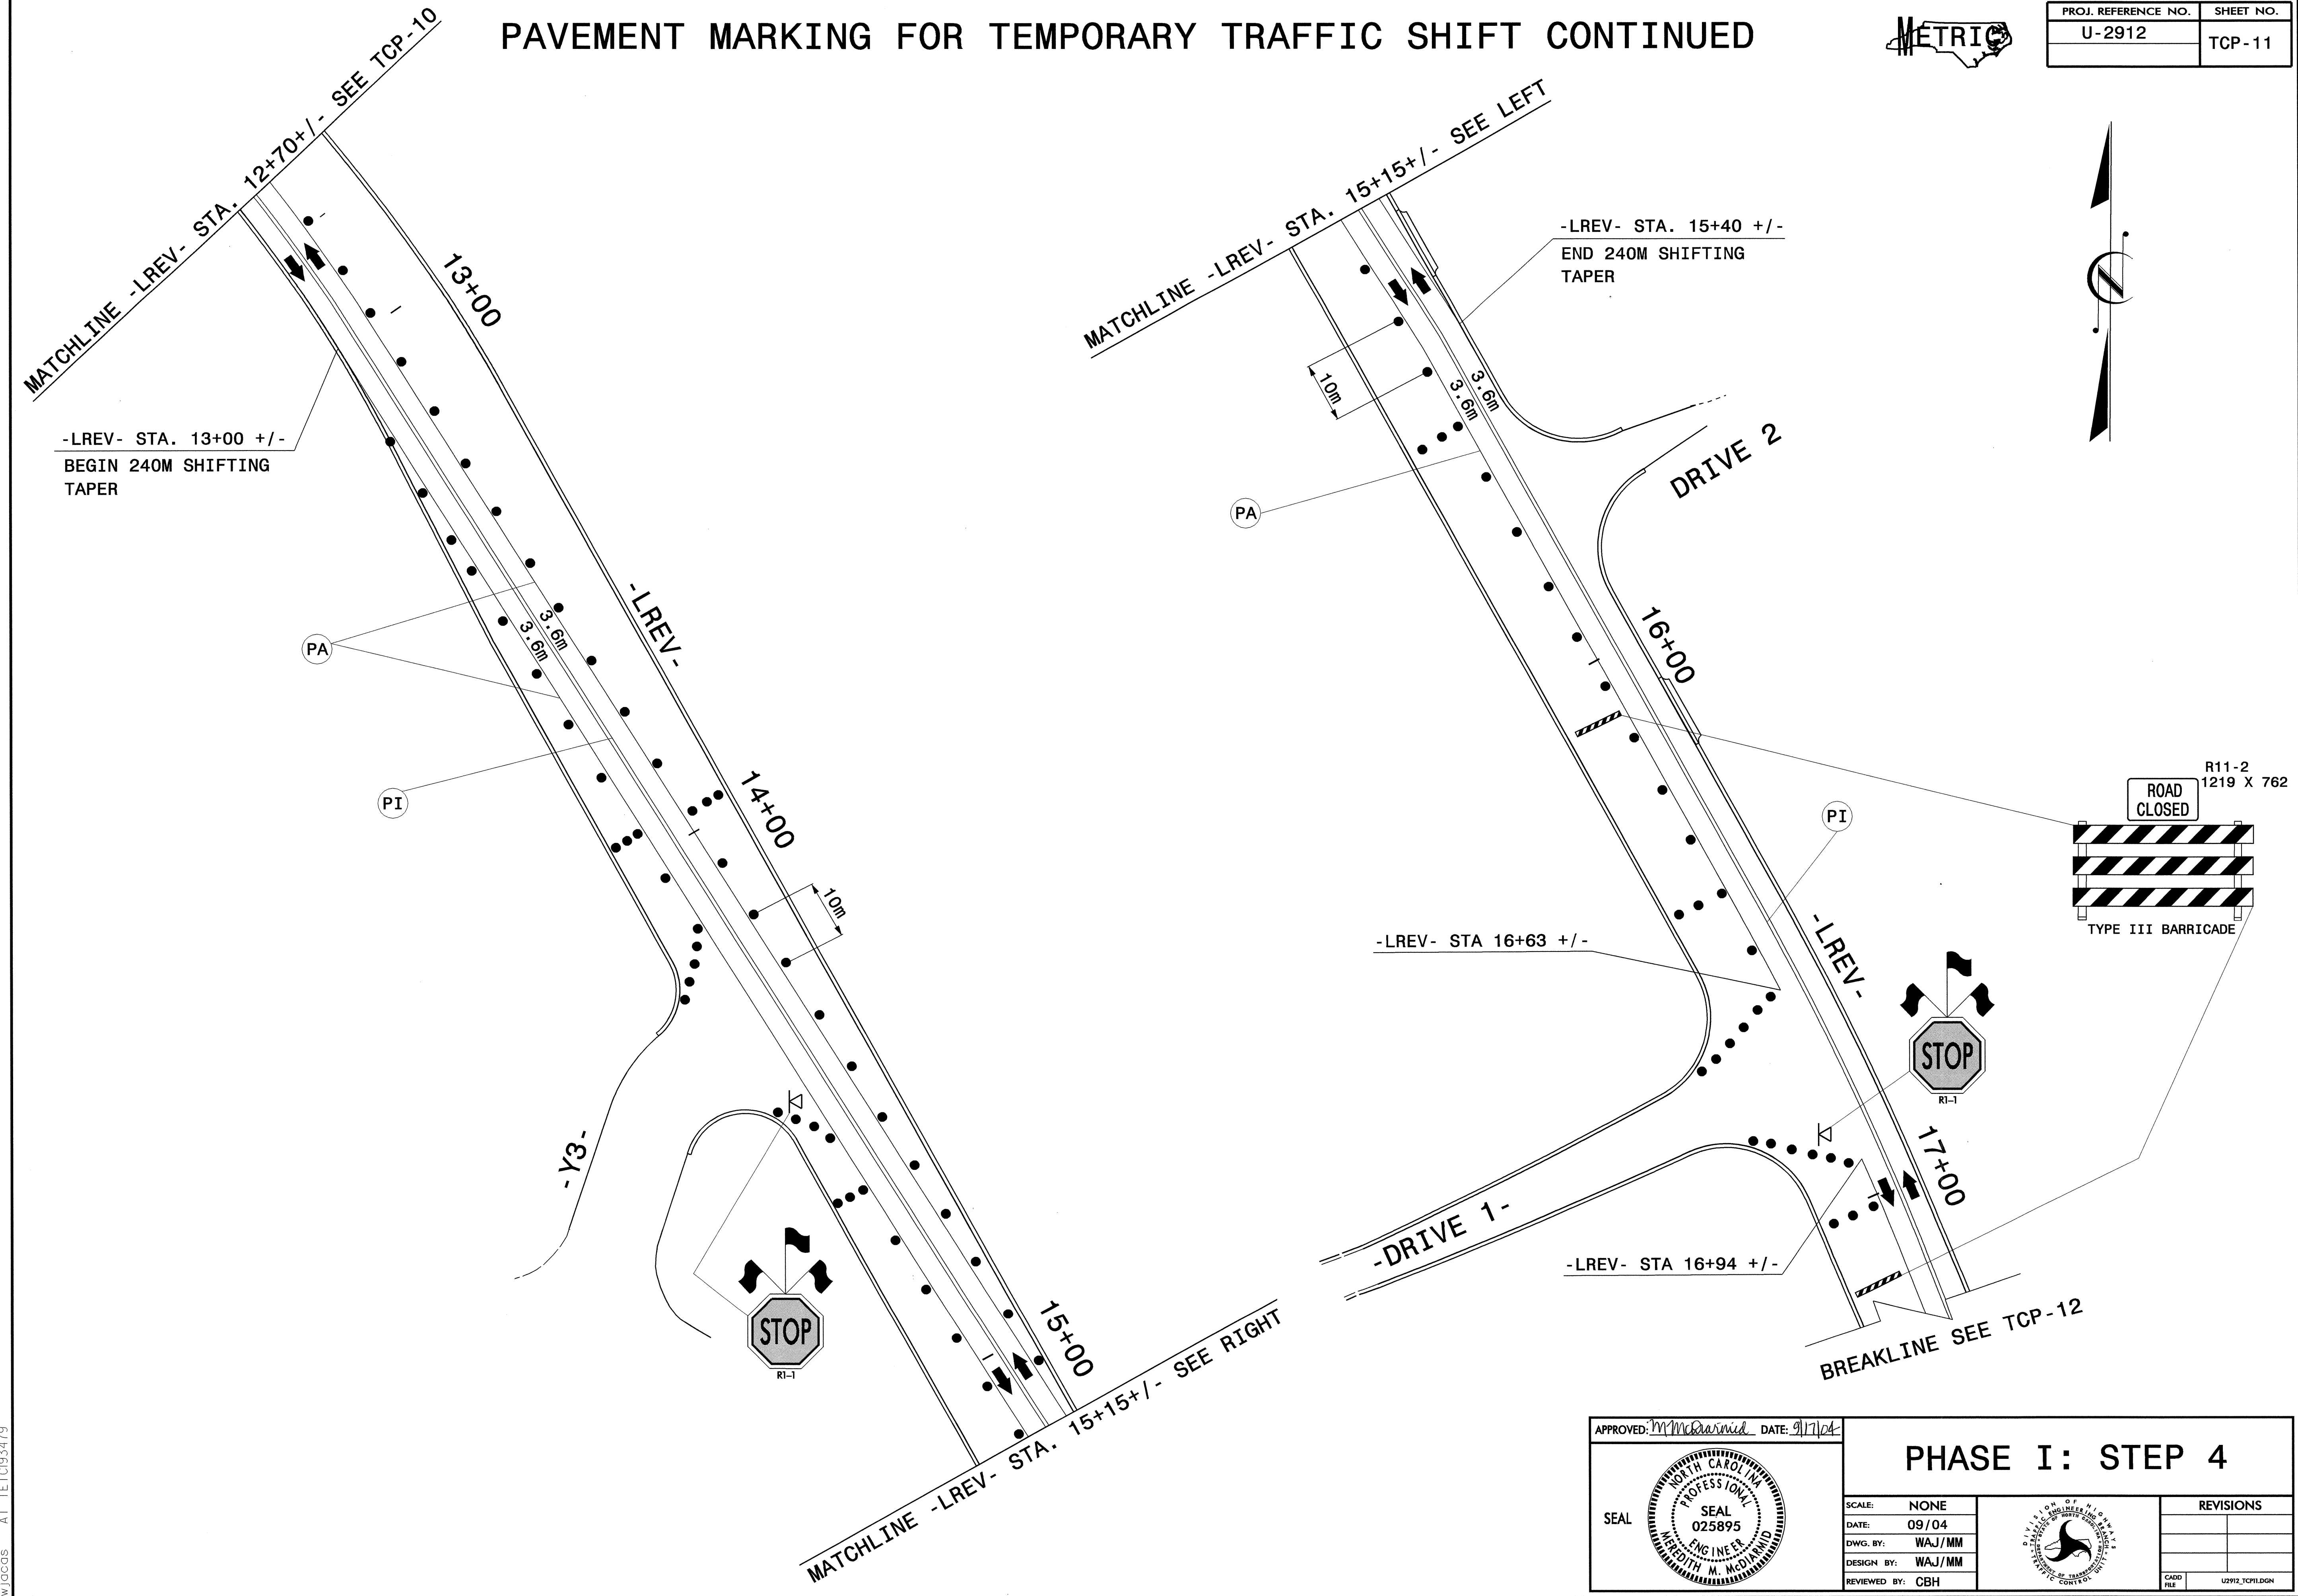

PROJ. REFERENCE NO. U-2912	SHEET NO. TCP-11
-------------------------------	---------------------



17-SEP-2004 07:22
 O:\TCP\REVISE\Nu2912_tcp11.dgn
 wjacob AT TETC093479

APPROVED: <i>M. McDermid</i> DATE: 9/1/04	PHASE I: STEP 4	
	SCALE: NONE	
	DATE: 09/04	
	DWG. BY: WAJ/MM	
	DESIGN BY: WAJ/MM	
REVIEWED BY: CBH	REVISIONS	