


PROPOSED WILKES RD. & OWEN DR. TEMPORARY TRAFFIC SHIFT

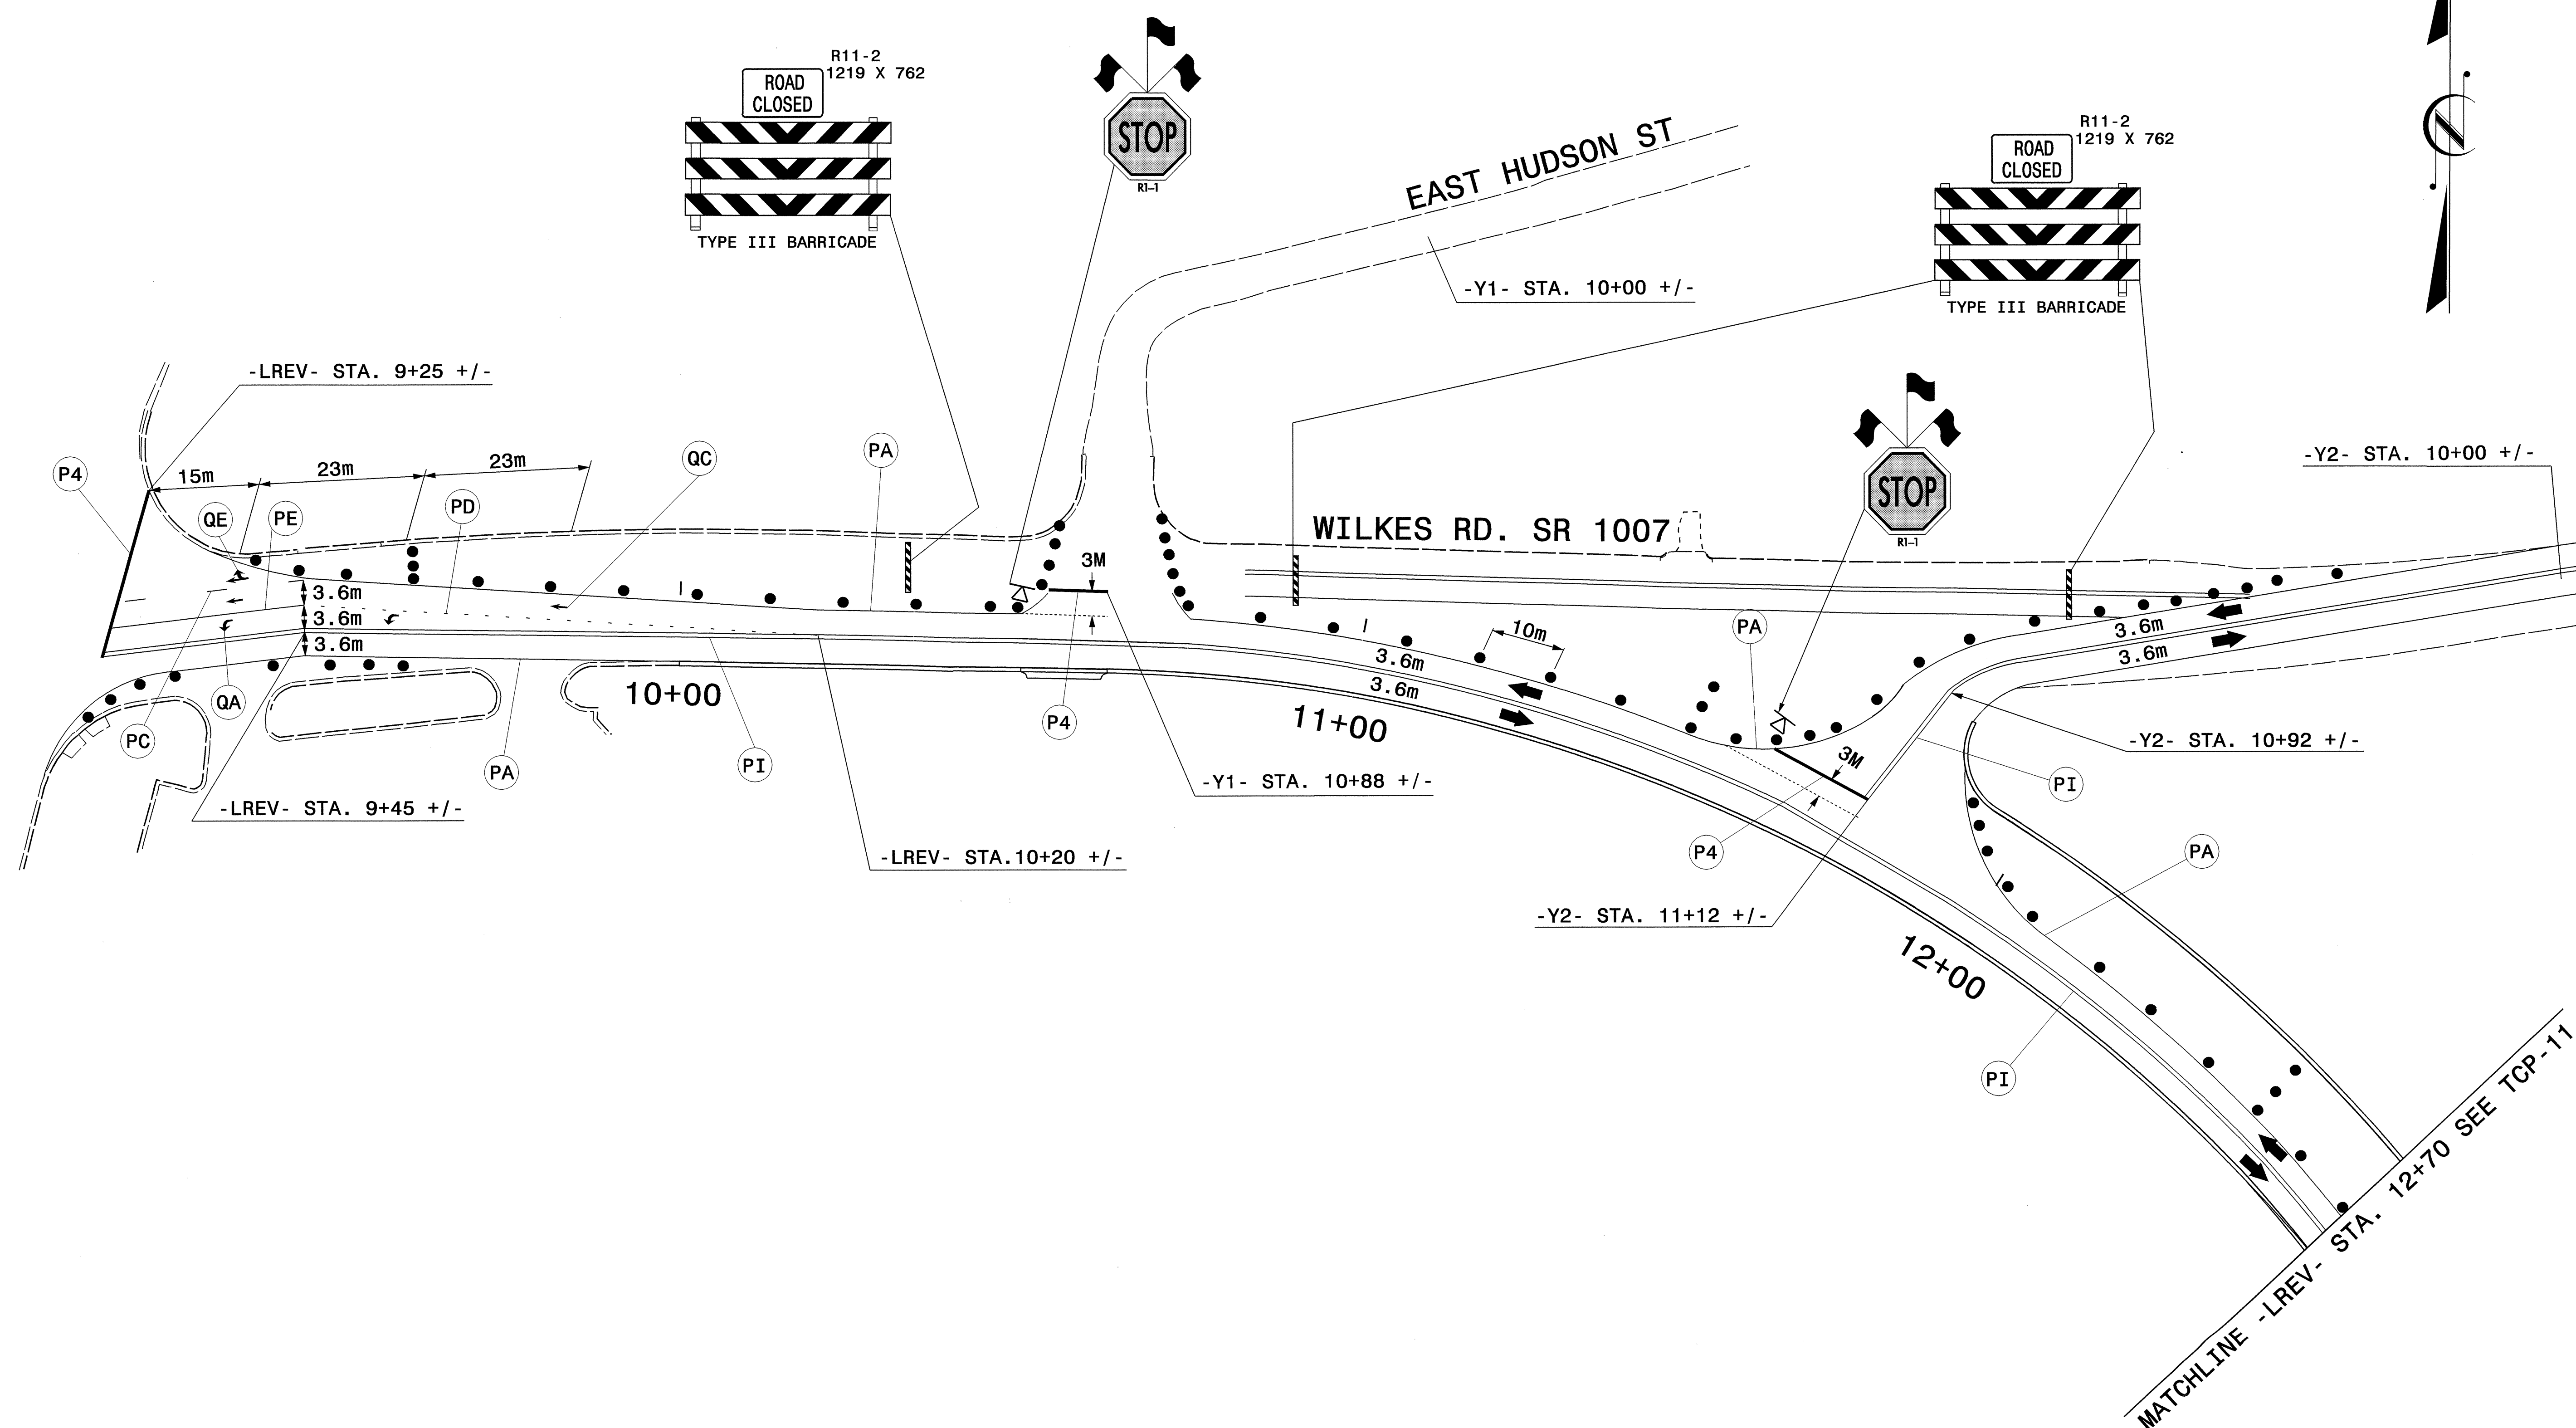

PROJ. REFERENCE NO.	SHEET NO.
U-2912	TCP-10



IT-SEP-2004_07:22
 O:\TCP\REVISE\1102912_tcp10.dgn
 wjocas AT TET093479

APPROVED: <i>M. McDaniel</i> DATE: 9/17/04	PHASE I: STEP 4		
	SCALE: NONE		
	DATE: 09/04		REVISIONS
	DWG. BY: WAJ/MM		
	DESIGN BY: WAJ/MM		
REVIEWED BY: CBH	CADD FILE: U2912_1CP10.DGN		