

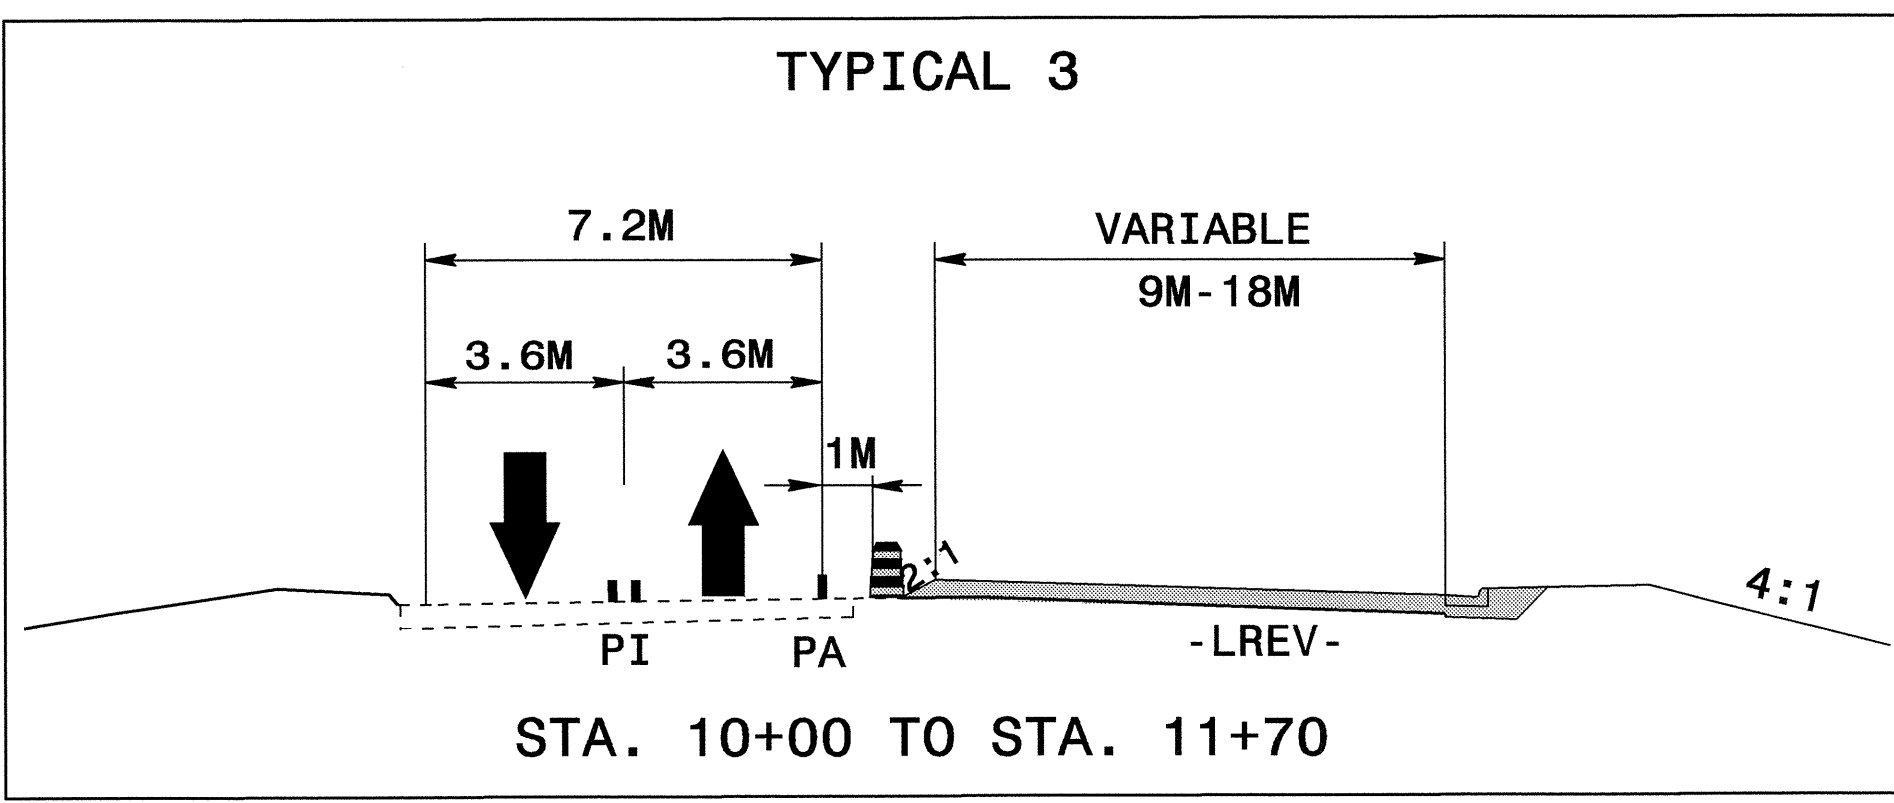


OWEN DRIVE EXTENSION CONSTRUCTION

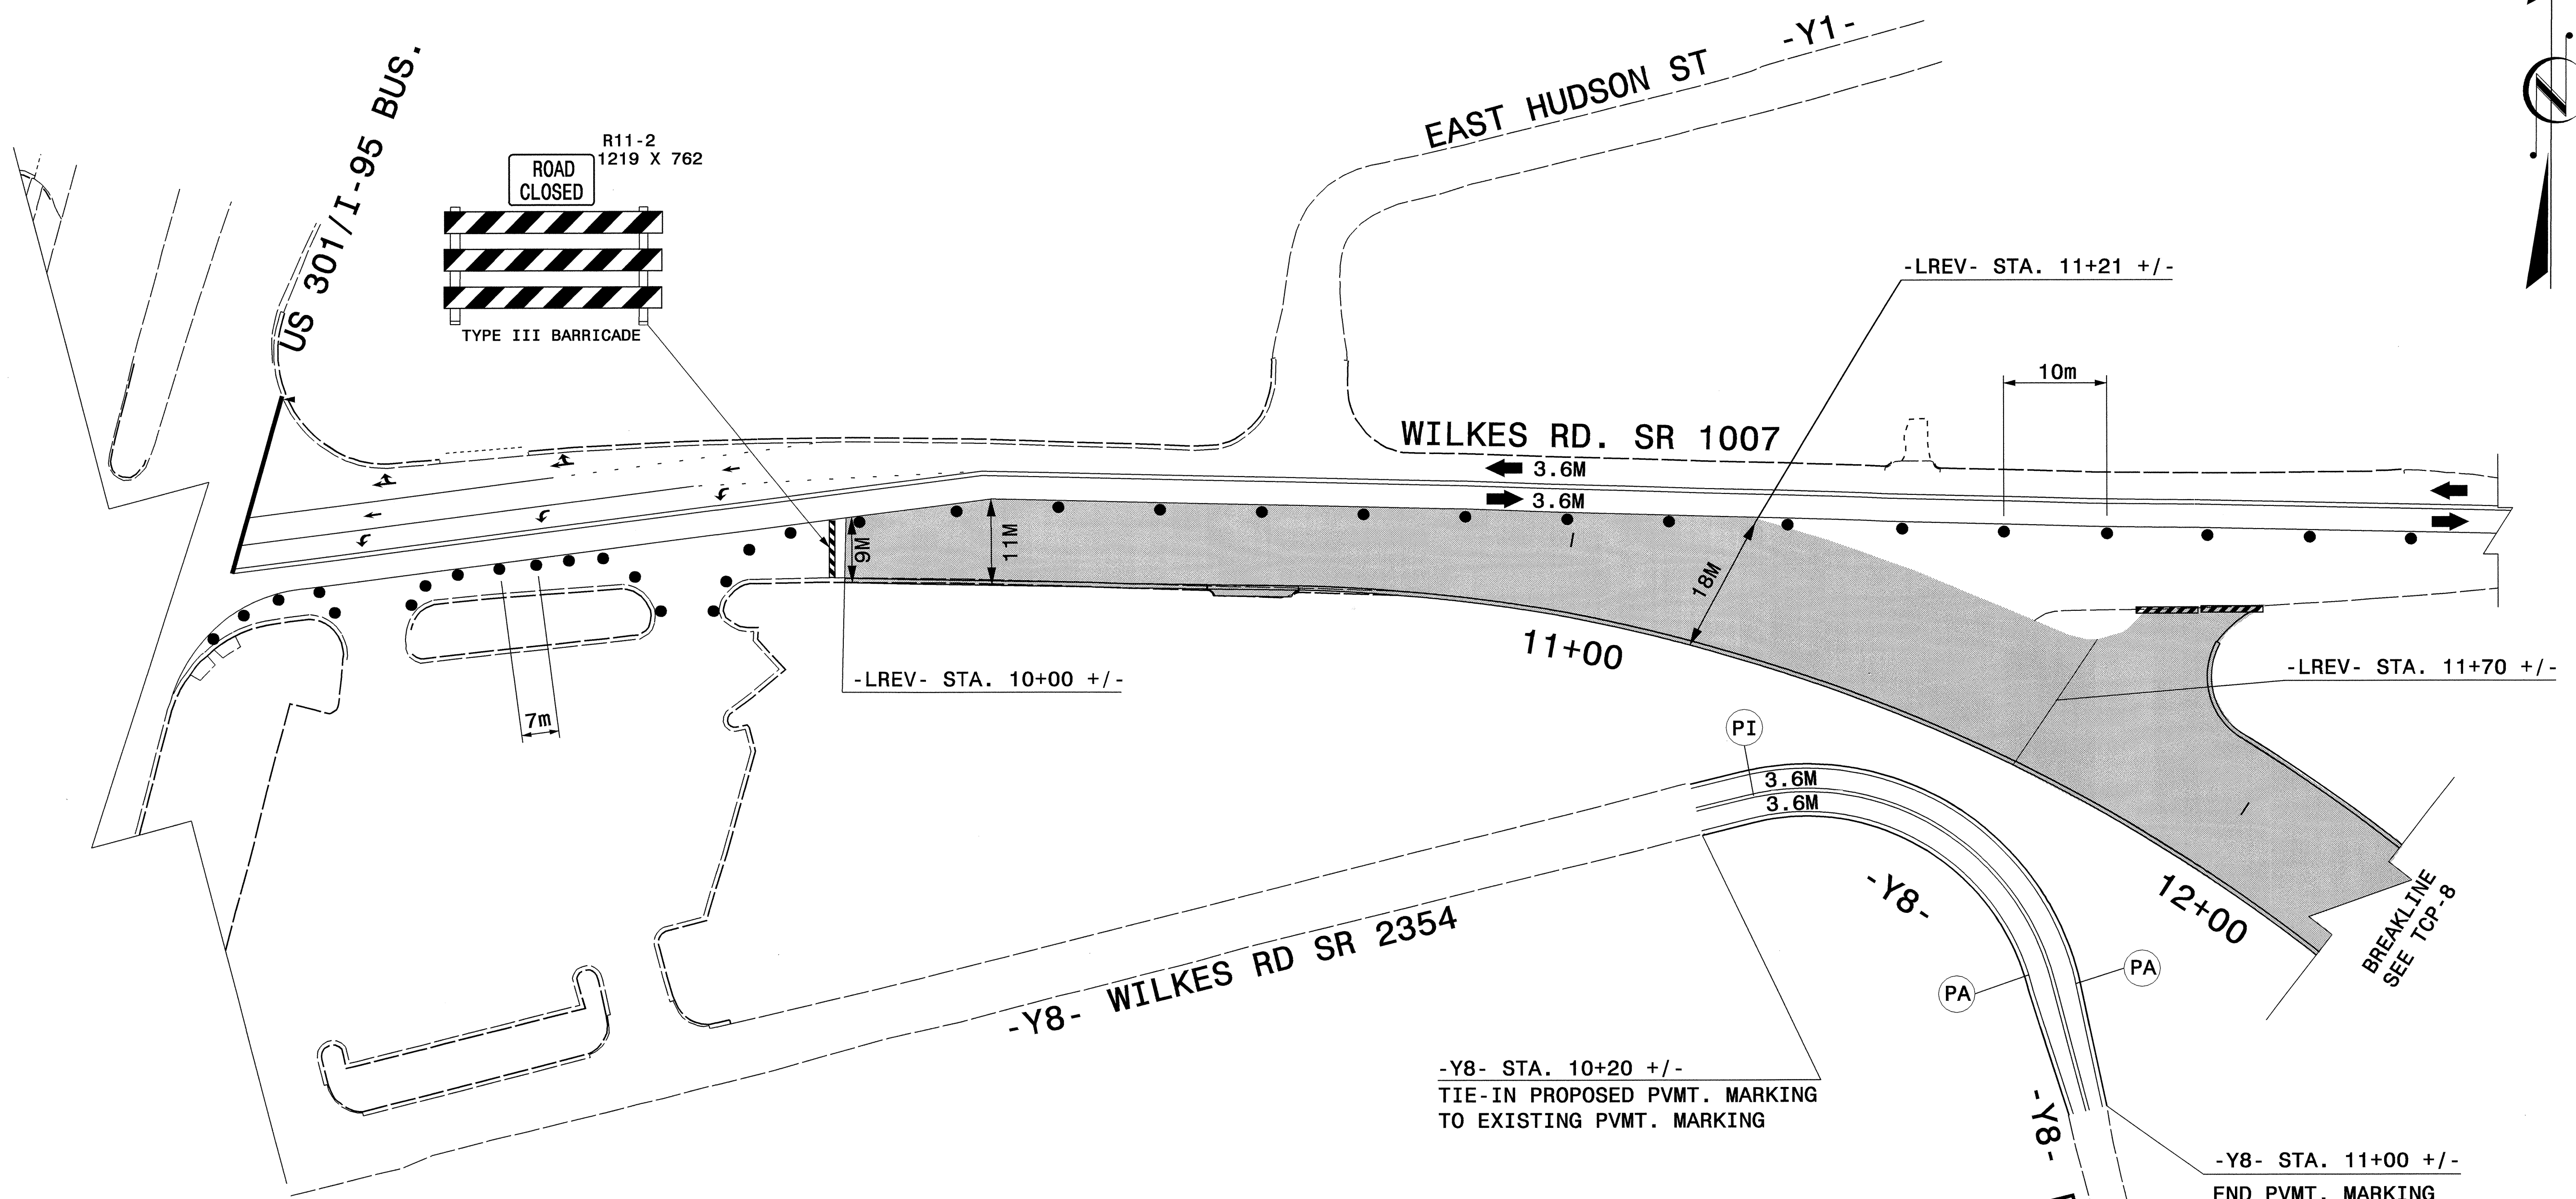

PROJ. REFERENCE NO. U-2912	SHEET NO. TCP-7
-------------------------------	--------------------

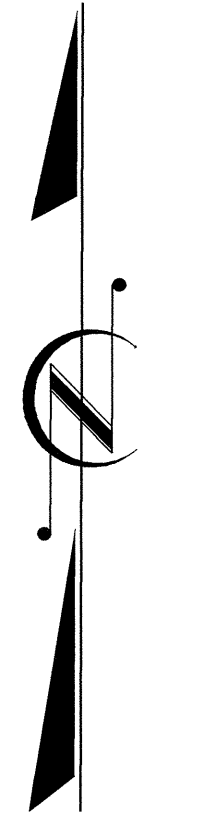

17-SEP-2004 07:22
 O:\TCP\REVISE\U2912_tcp07.dgn
 W:\ccos AT TETC\B3479

APPROVED: <i>M. McQuinn</i> DATE: 9/17/04	PHASE I: STEP 3							
	SCALE: NONE							
	DATE: 09/04							
	DWG. BY: WAJ/MM							
	DESIGN BY: WAJ/MM							
REVIEWED BY: CBH	<table border="1" style="width: 100%; border-collapse: collapse;"> <thead> <tr> <th colspan="2" style="text-align: center;">REVISIONS</th> </tr> </thead> <tbody> <tr> <td style="width: 50%;"> </td> <td style="width: 50%;"> </td> </tr> <tr> <td> </td> <td> </td> </tr> </tbody> </table>		REVISIONS					
REVISIONS								
CADD FILE: U2912_TCP07.DGN								