



TEMPORARY TRAFFIC SHIFT AND OWEN DR. CONSTRUCTION

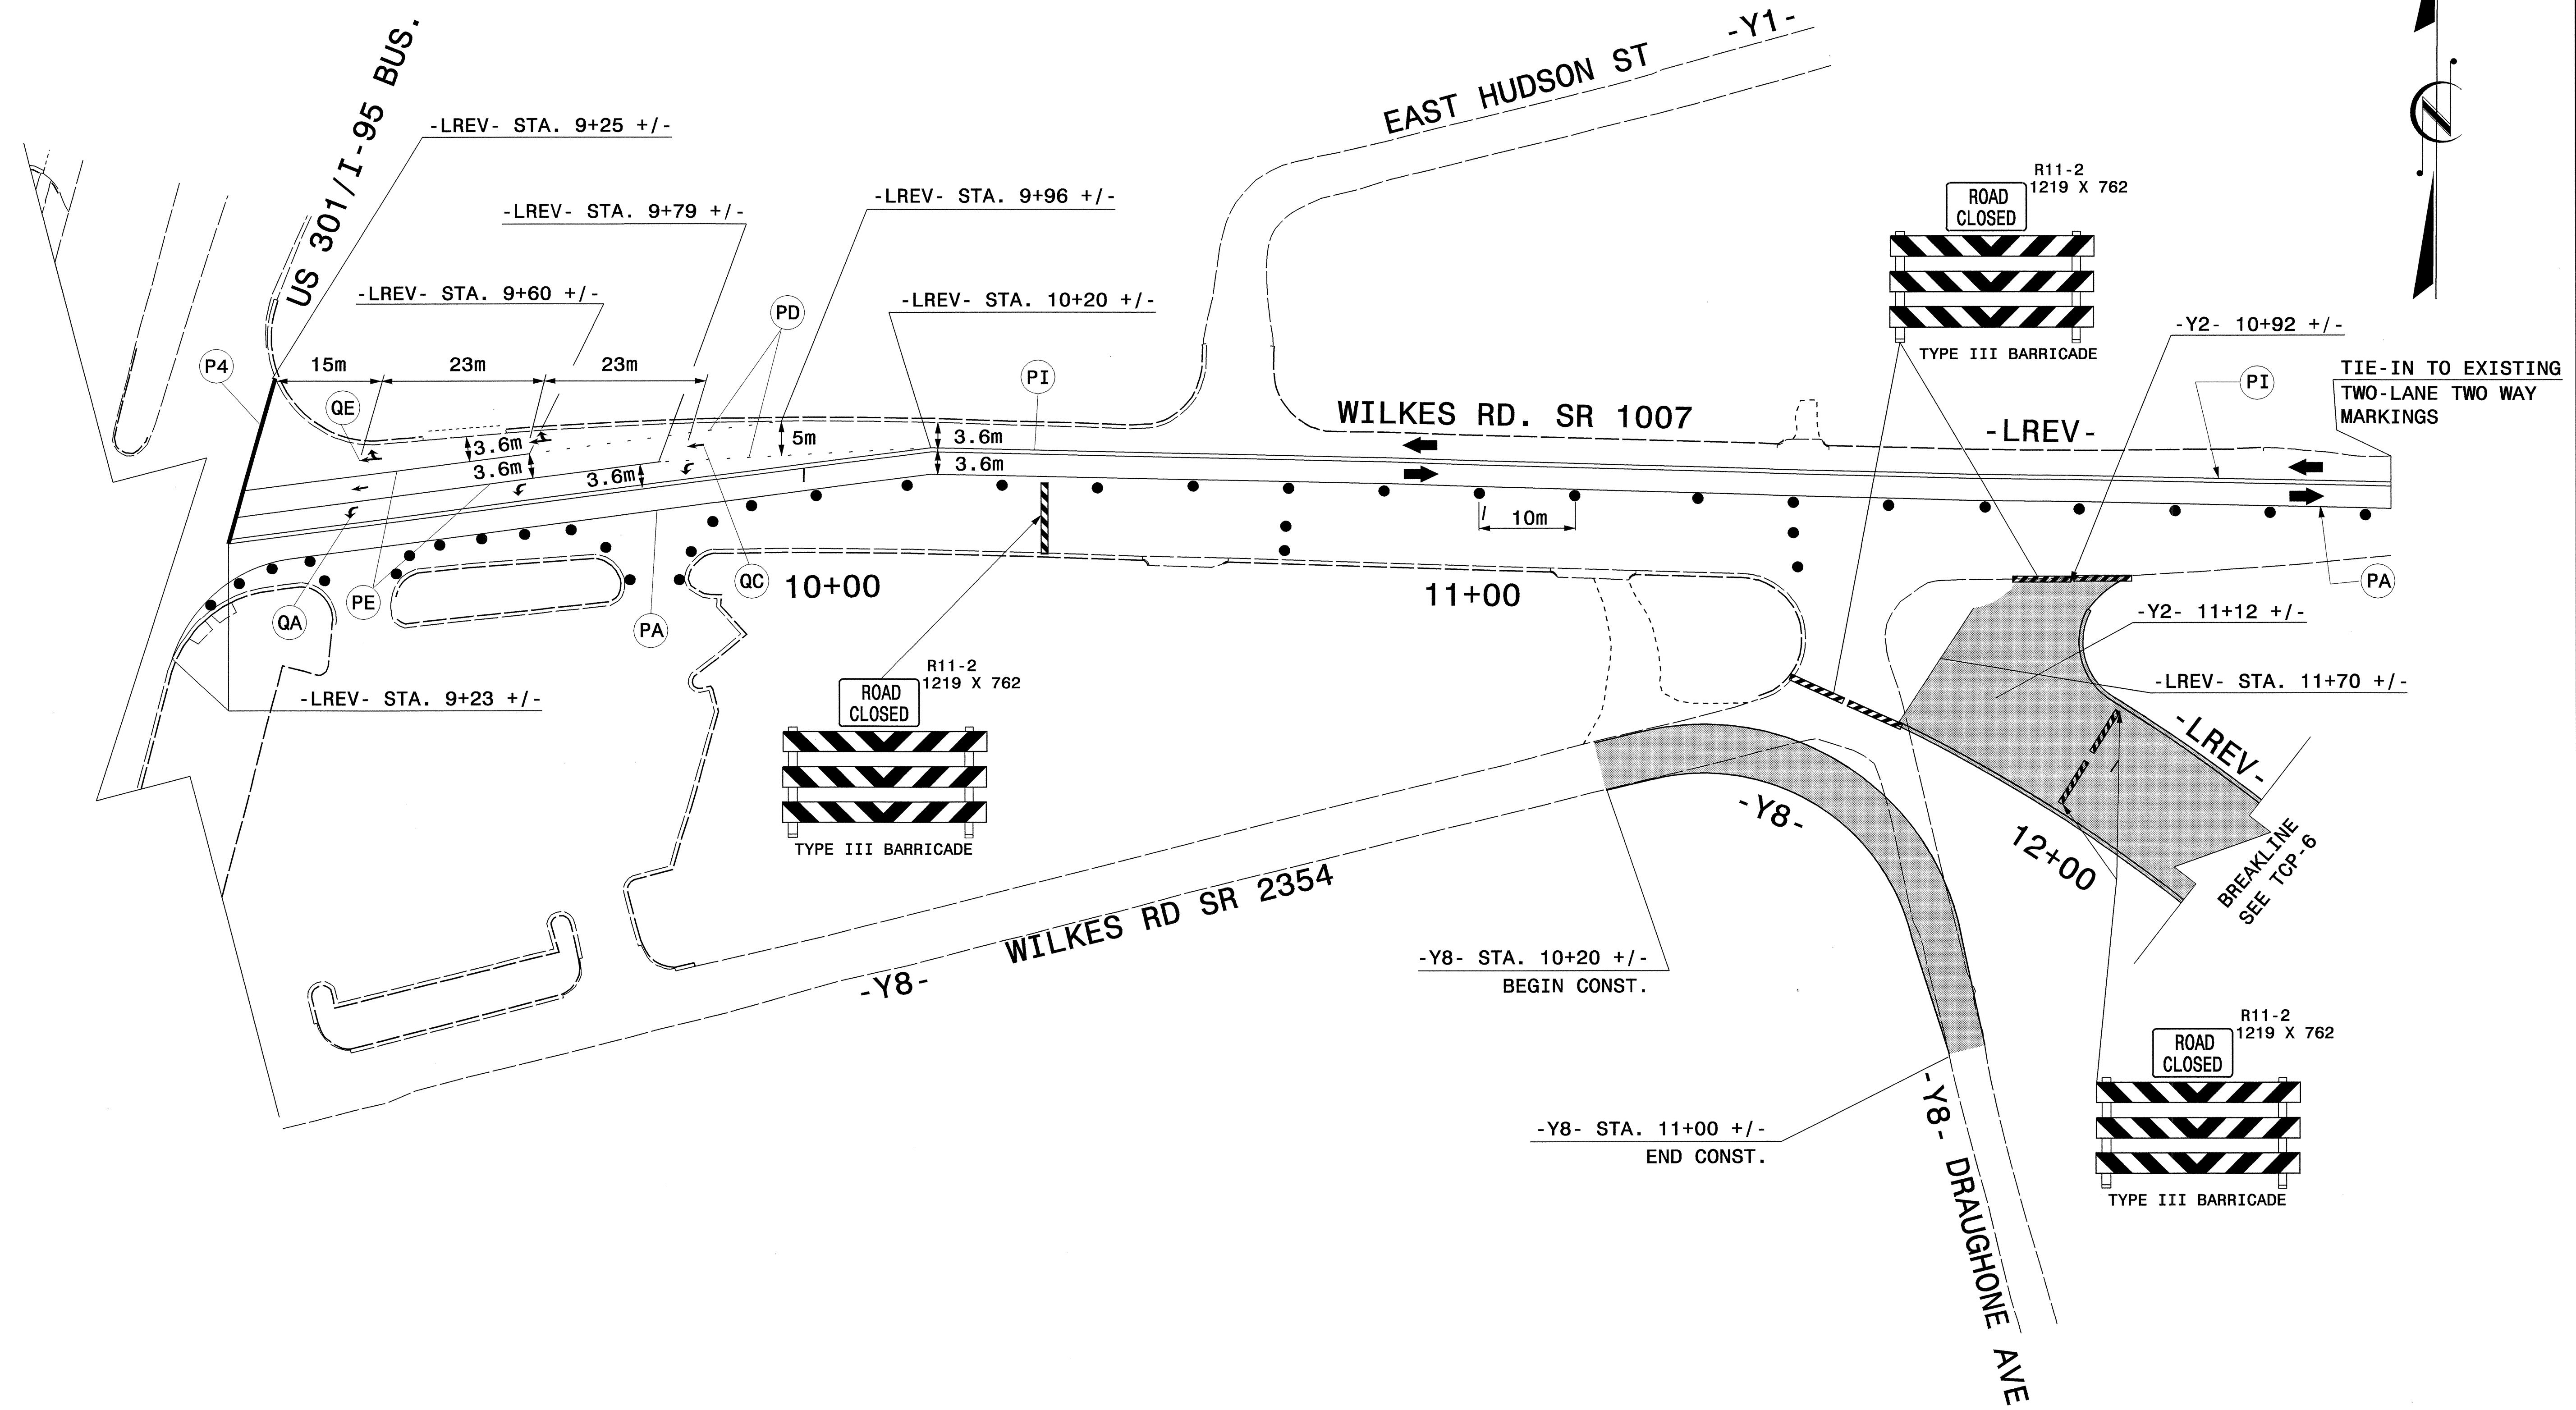

PROJ. REFERENCE NO. U-2912	SHEET NO. TCP-5
-------------------------------	--------------------

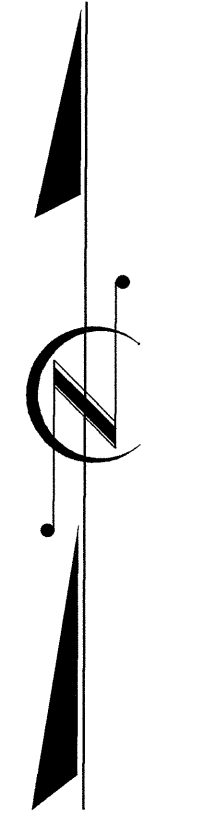

17-SEP-2004 07:21
 O:\TCP\REVISE\Nu2912_tcp05.dgn
 W:\dods AT TETC03479

APPROVED: <i>M. McBurnie</i> DATE: 9/17/04		PHASE I: STEP 2	
	SCALE: NONE		REVISIONS
	DATE: 09/04		
	DWG. BY: WAJ/MM		
	DESIGN BY: WAJ/MM		
	REVIEWED BY: CBH		CADD FILE: U2912_TCP05.DGN