



10/25/08

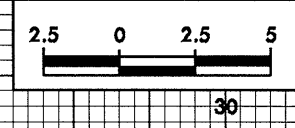

PROJECT REFERENCE NO.	SHEET NO.
U-2912	X-38

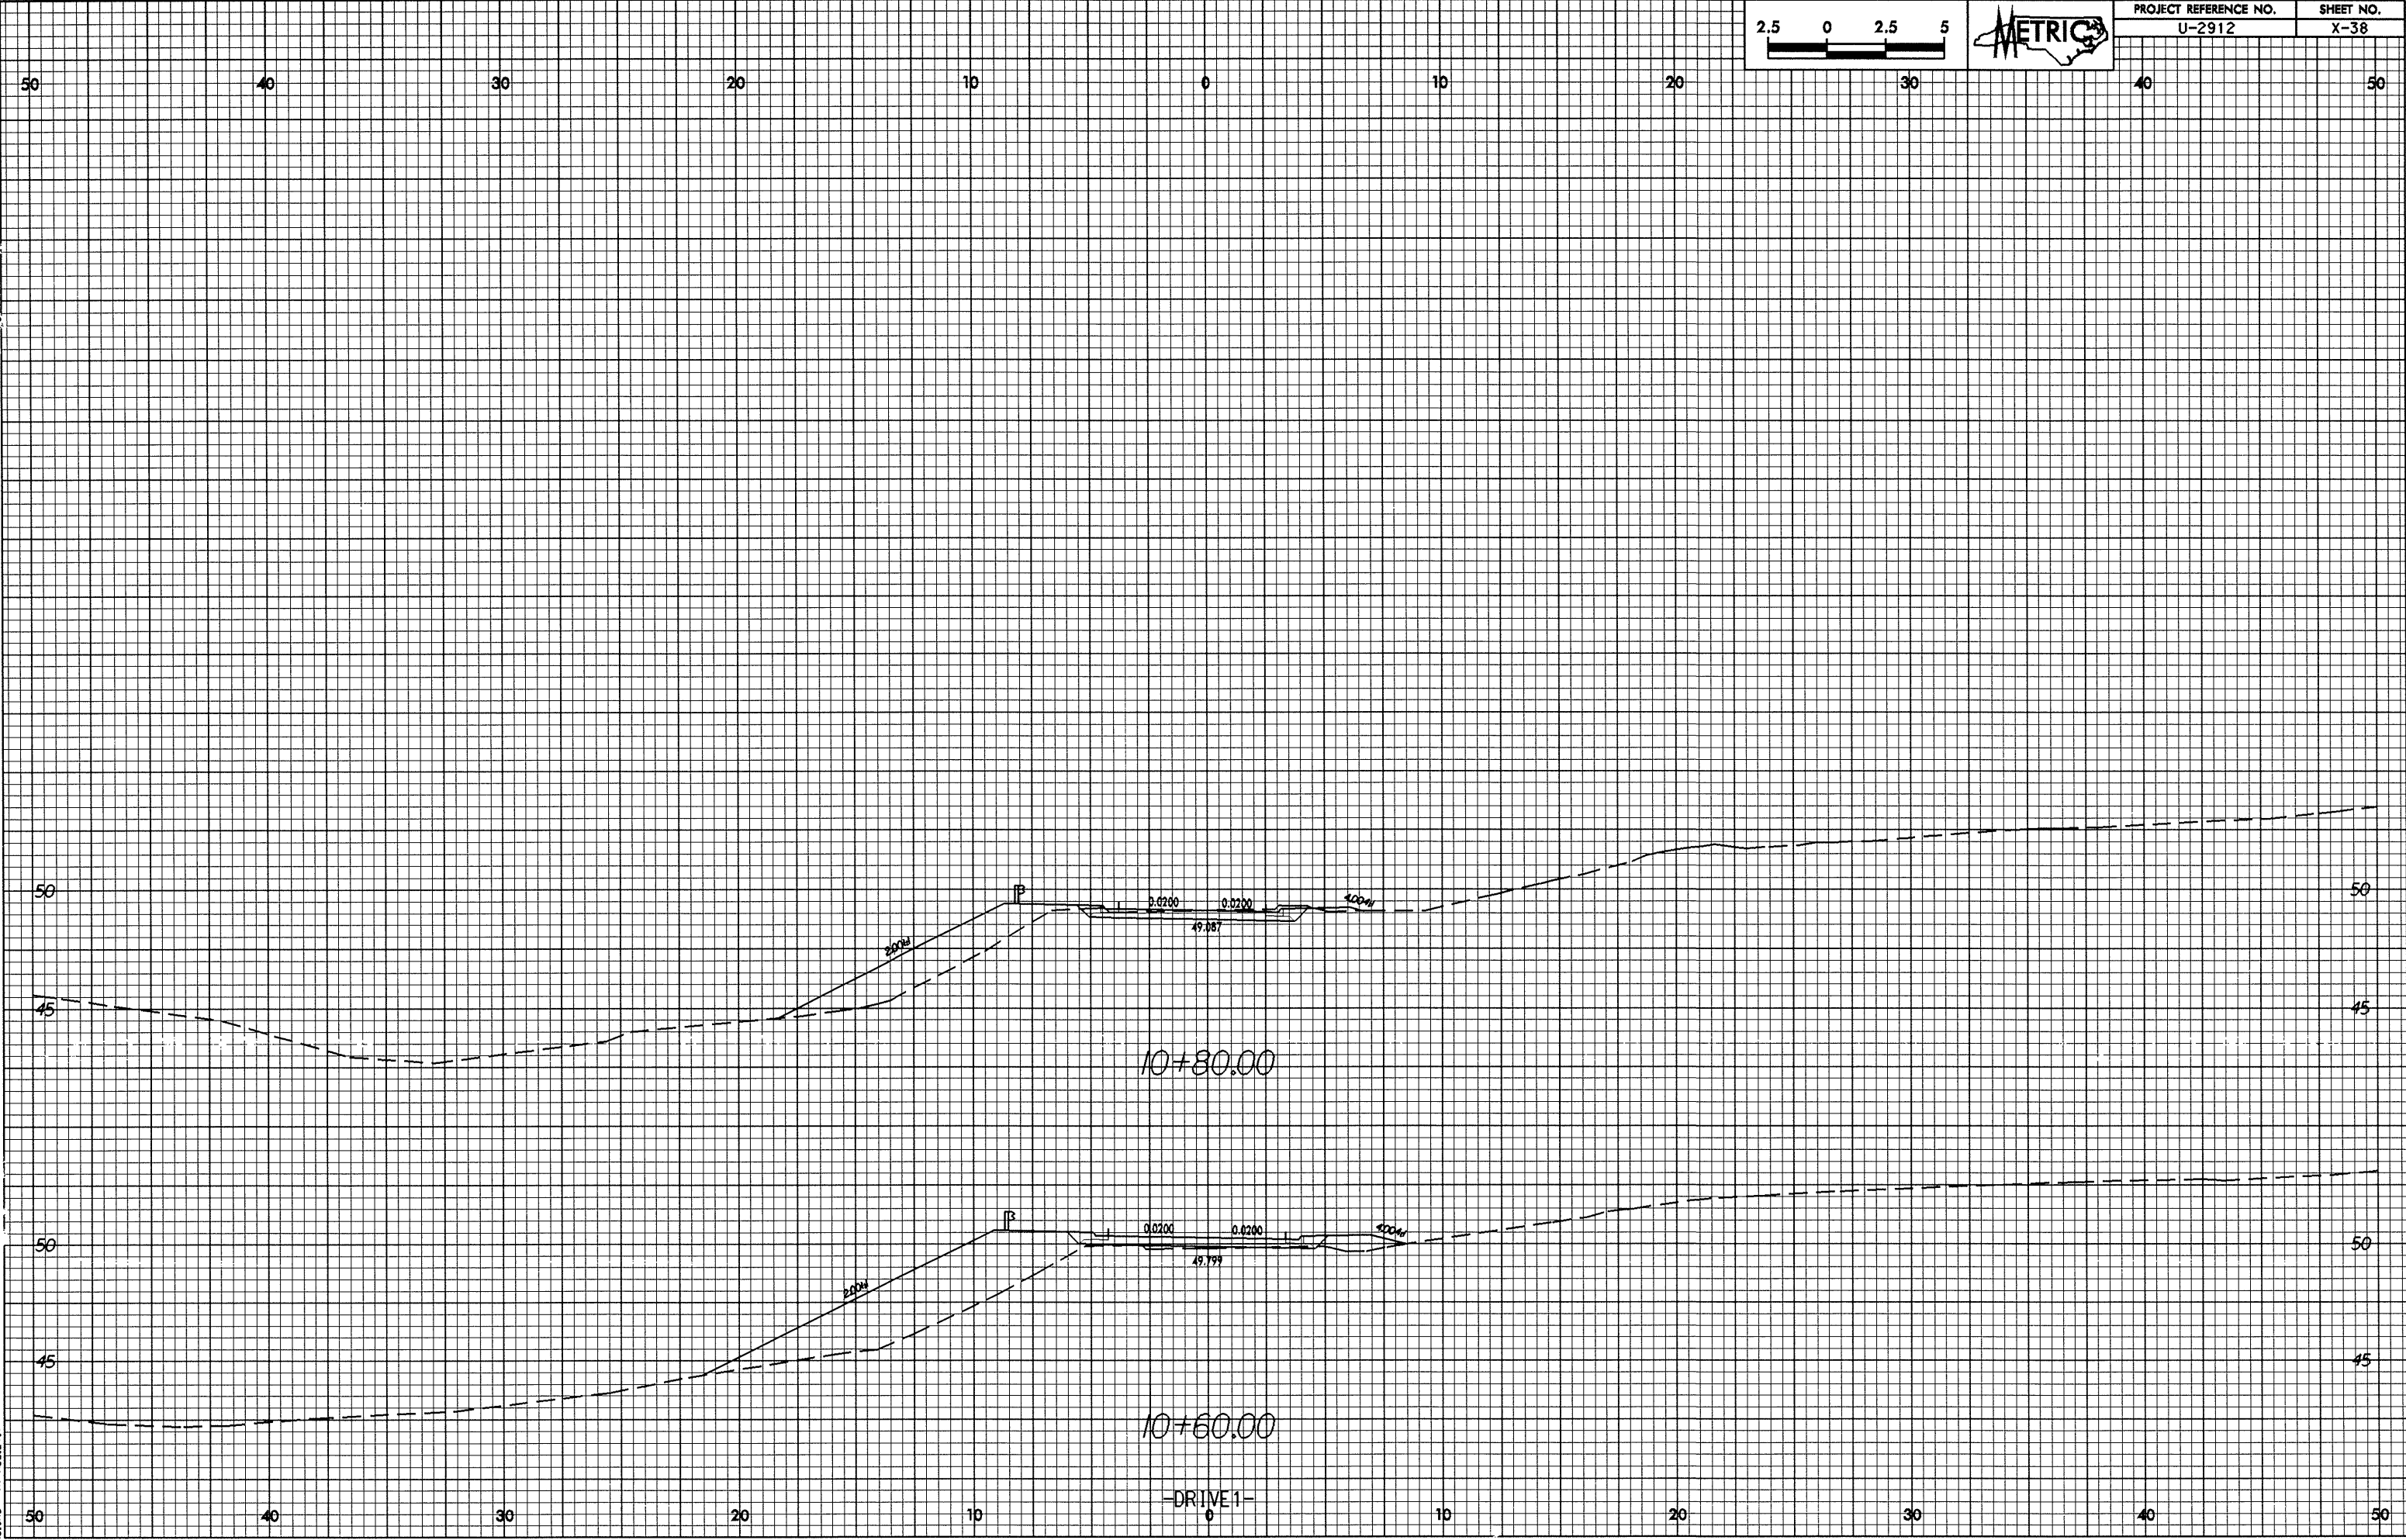

15-JUL-2004 07:22 DRIVE1.XPL  
downloaded at 10/25/08