



15-JUL-2004 8:12 AM DRIVE1.XPL
Plotland AT REG245

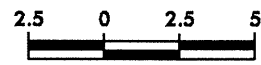

PROJECT REFERENCE NO. U-2912	SHEET NO. X-37
---------------------------------	-------------------

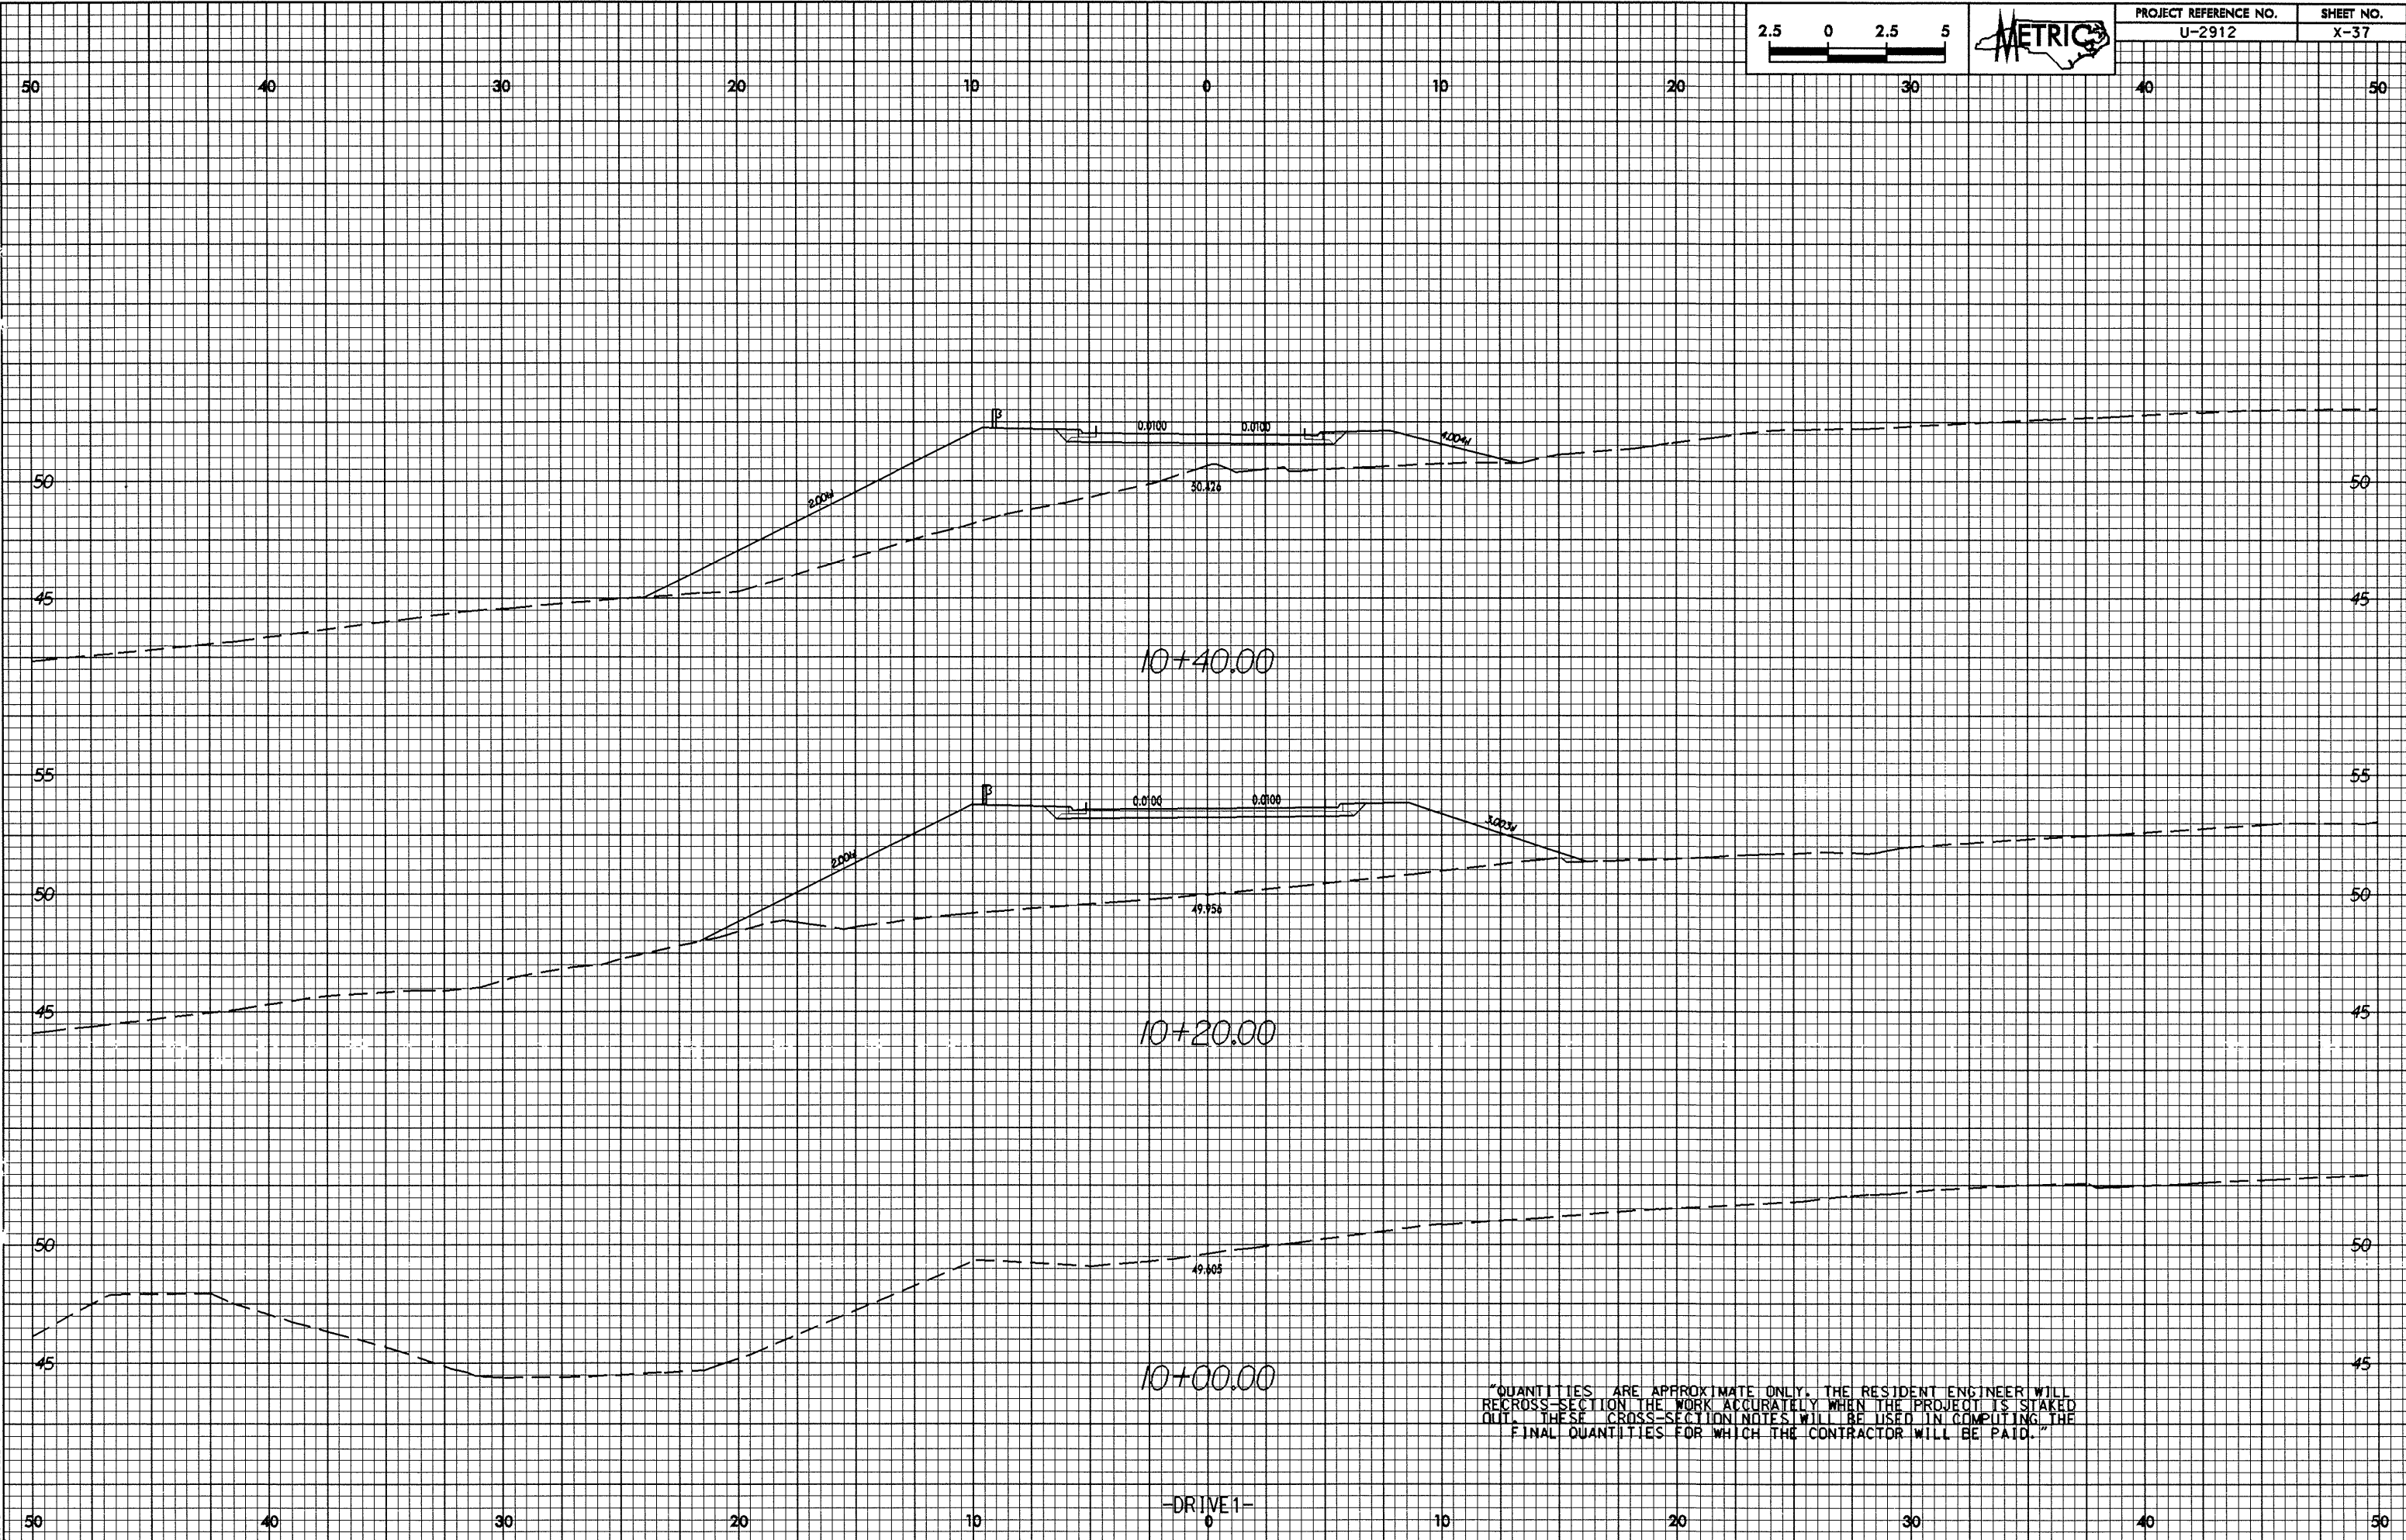

"QUANTITIES ARE APPROXIMATE ONLY. THE RESIDENT ENGINEER WILL RE-CROSS-SECTION THE WORK ACCURATELY WHEN THE PROJECT IS STAKED OUT. THESE CROSS-SECTION NOTES WILL BE USED IN COMPUTING THE FINAL QUANTITIES FOR WHICH THE CONTRACTOR WILL BE PAID."