



12/22/95

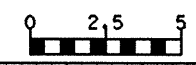

PROJECT REFERENCE NO. U-2912	SHEET NO. X-33
---------------------------------	-------------------

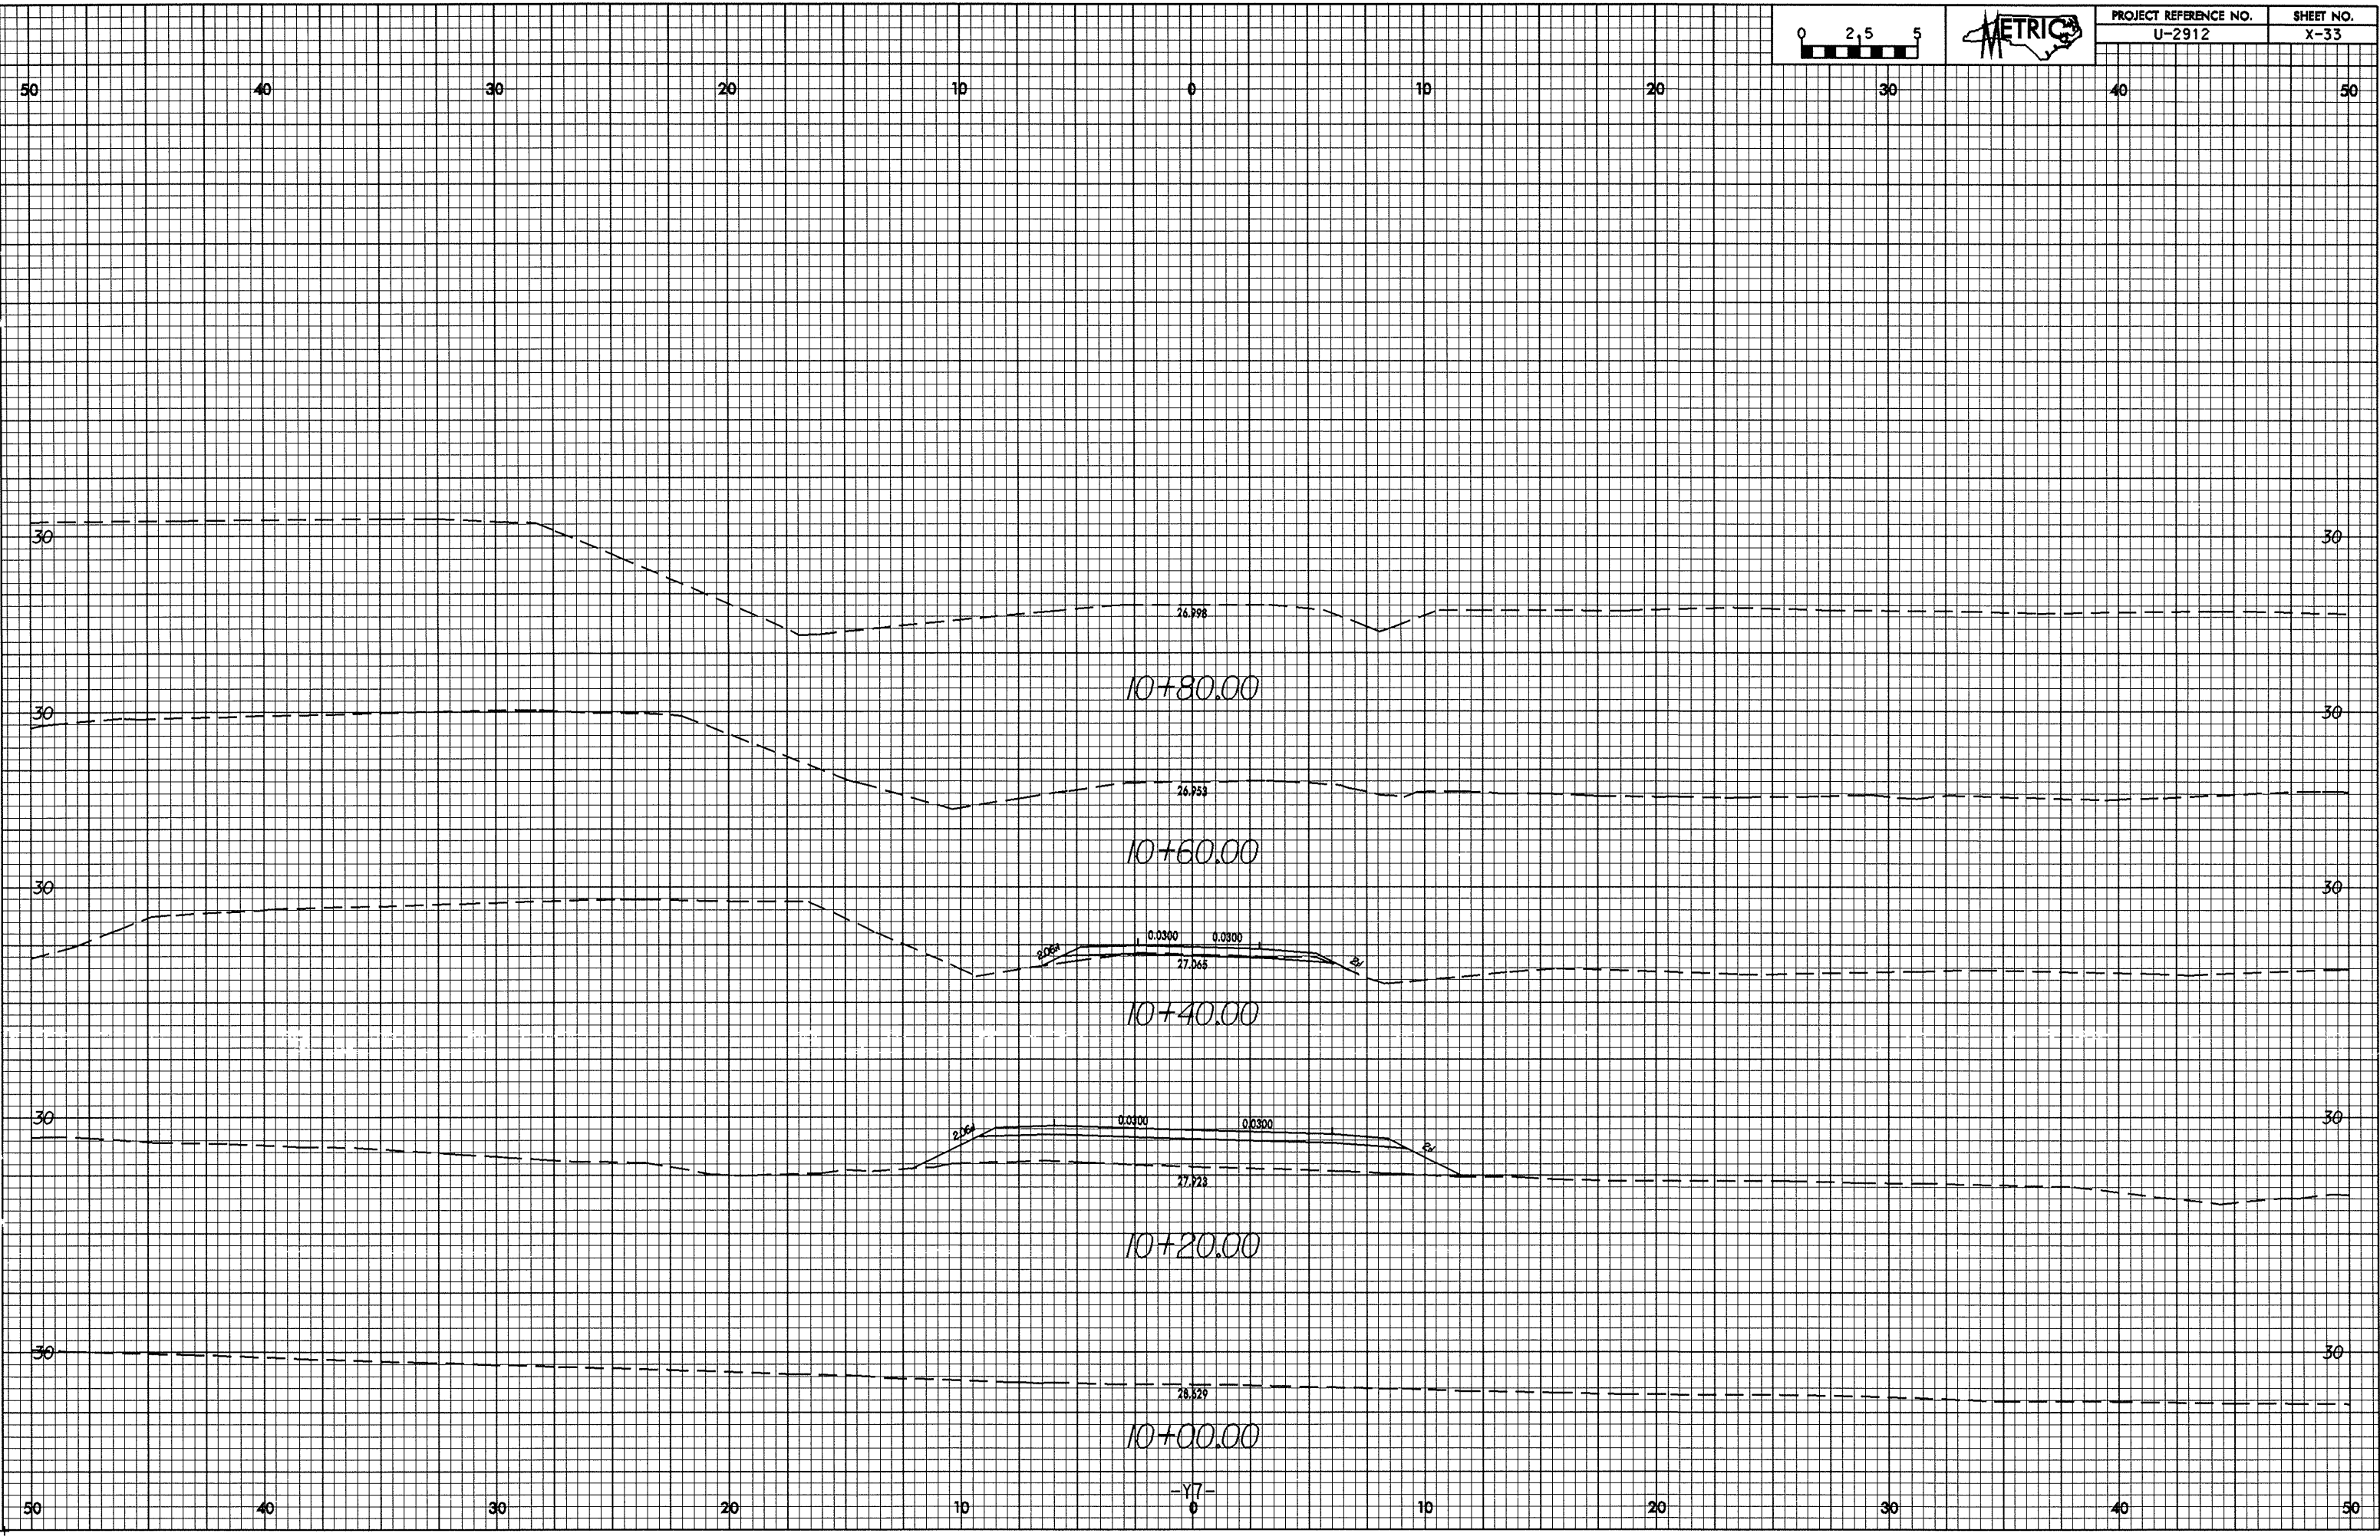

15.384.894.000
10/12/95
AT 10012457