



17.22.99

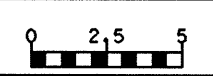

PROJECT REFERENCE NO.  
U-2912

SHEET NO.  
X-32

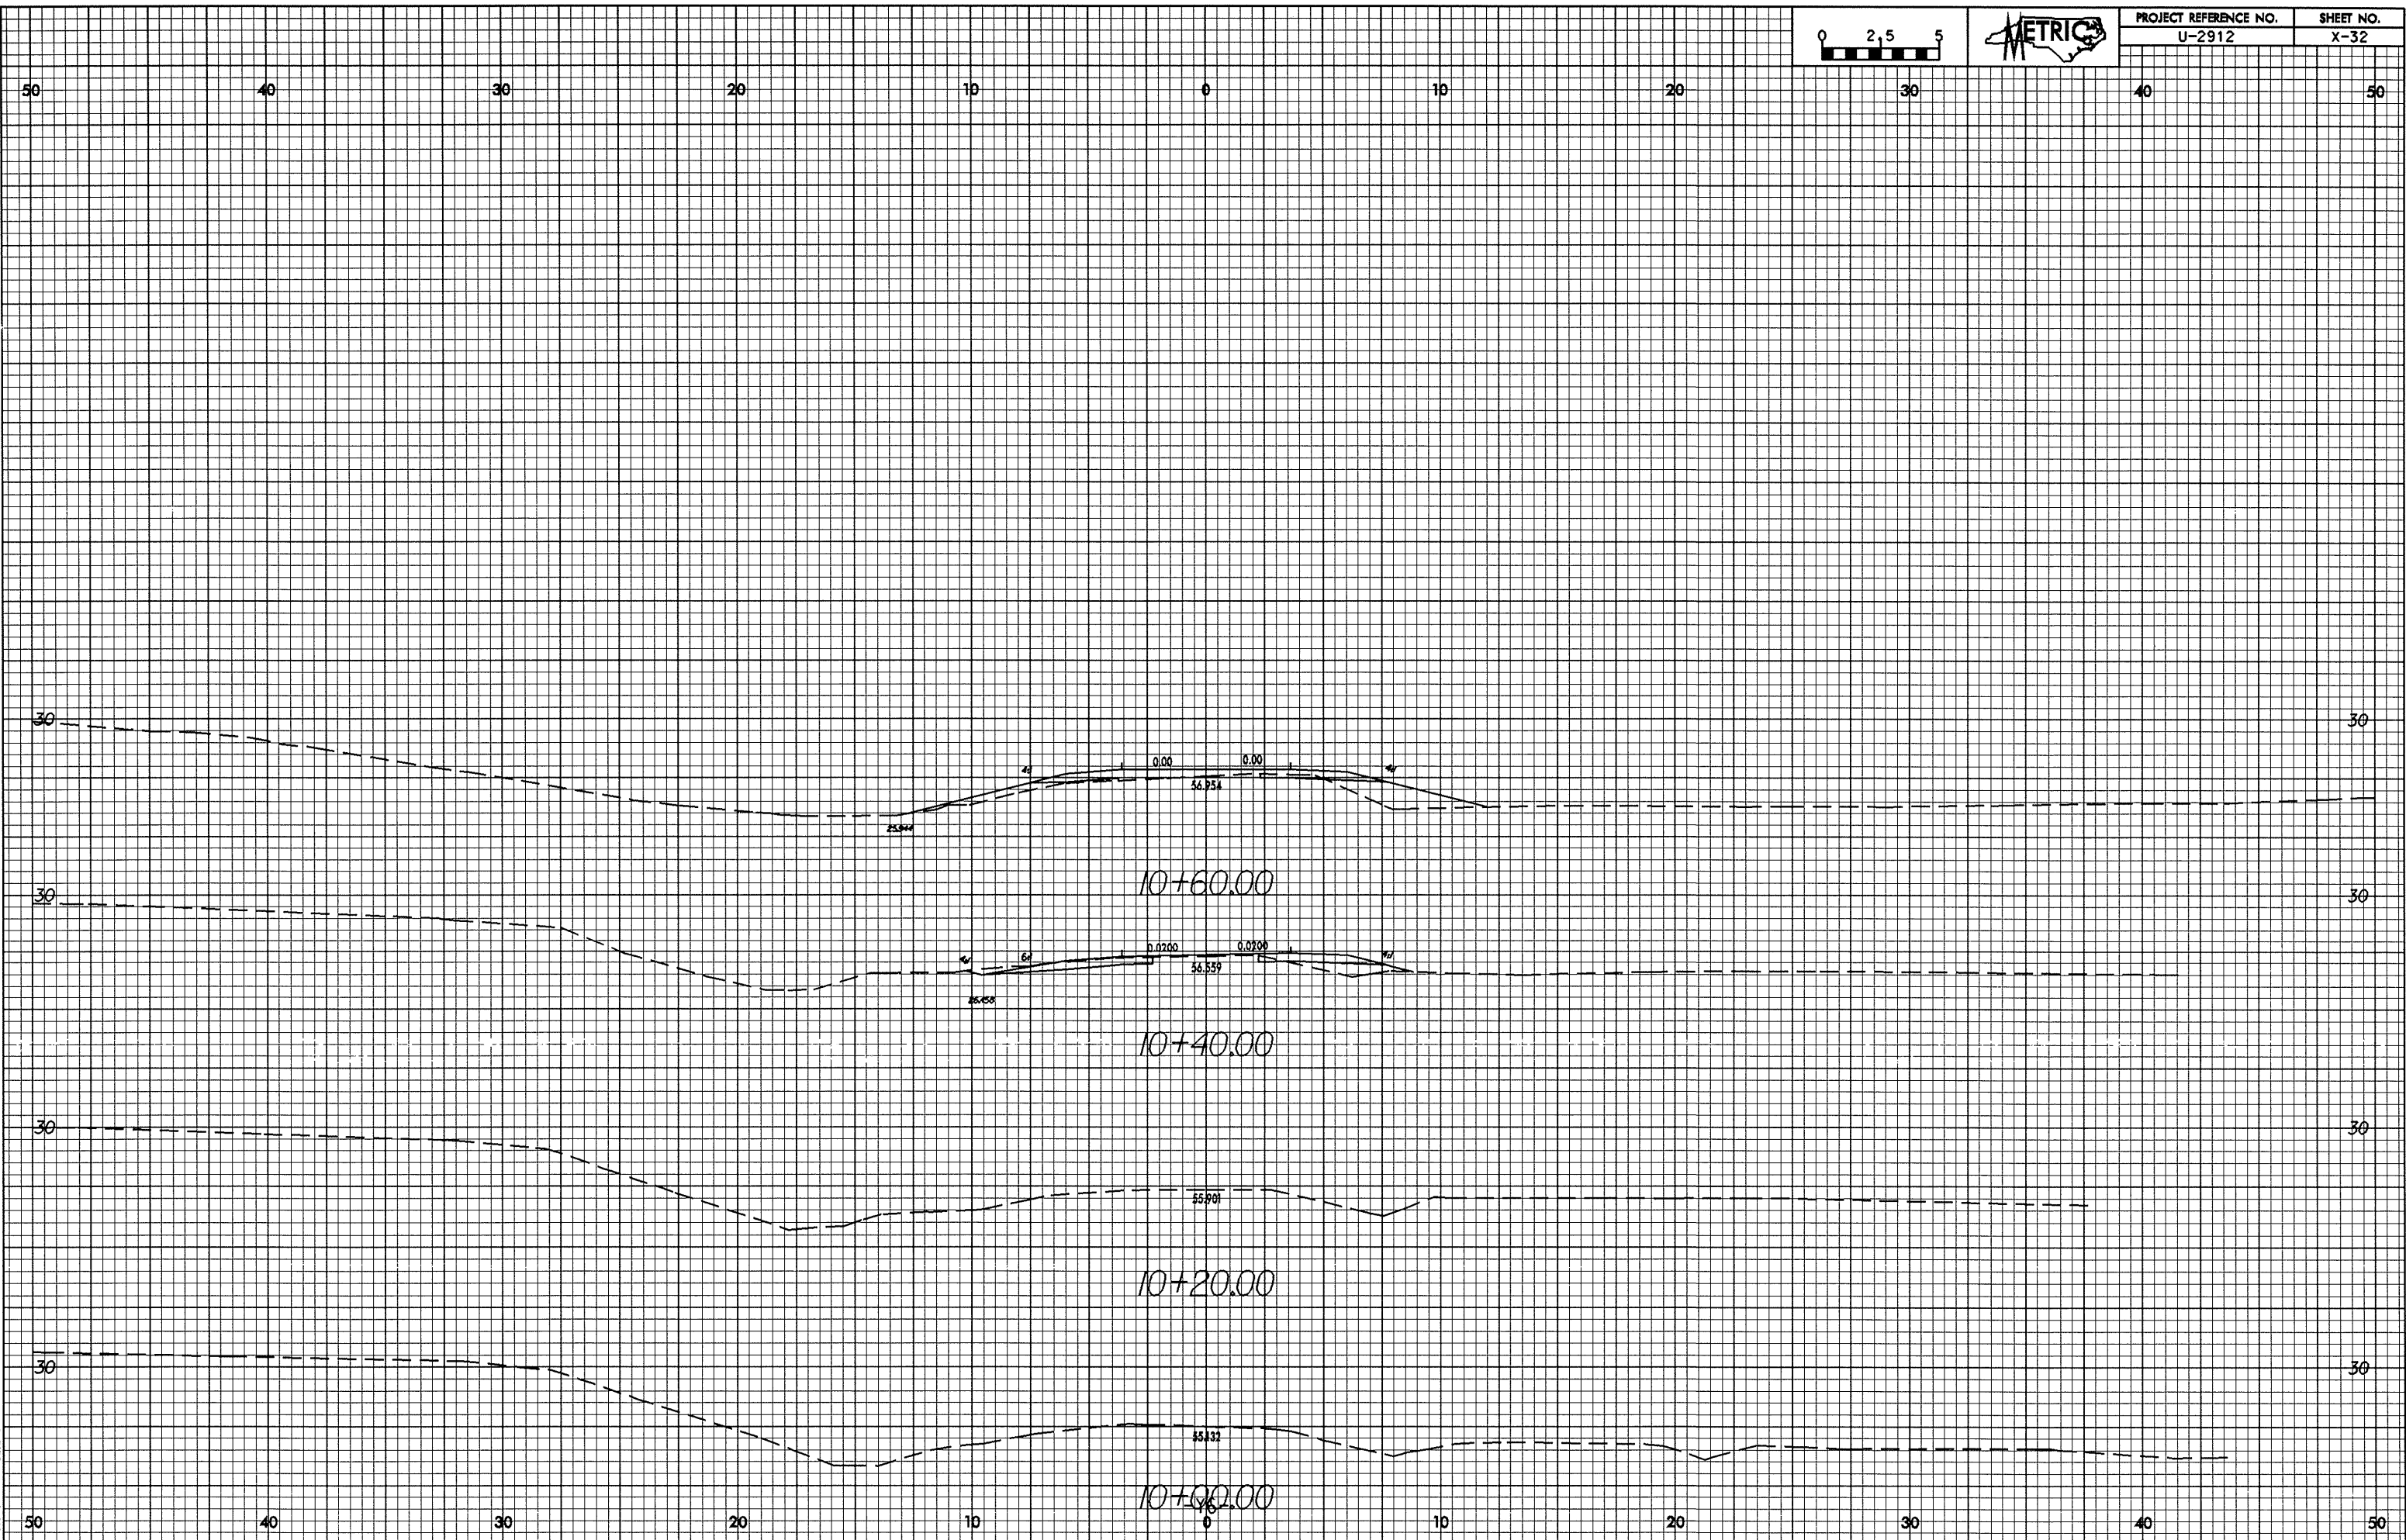

17.22.99  
17.22.99  
17.22.99