



12/22/99

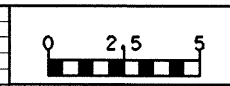

PROJECT REFERENCE NO.	SHEET NO.
U-2912	X-28

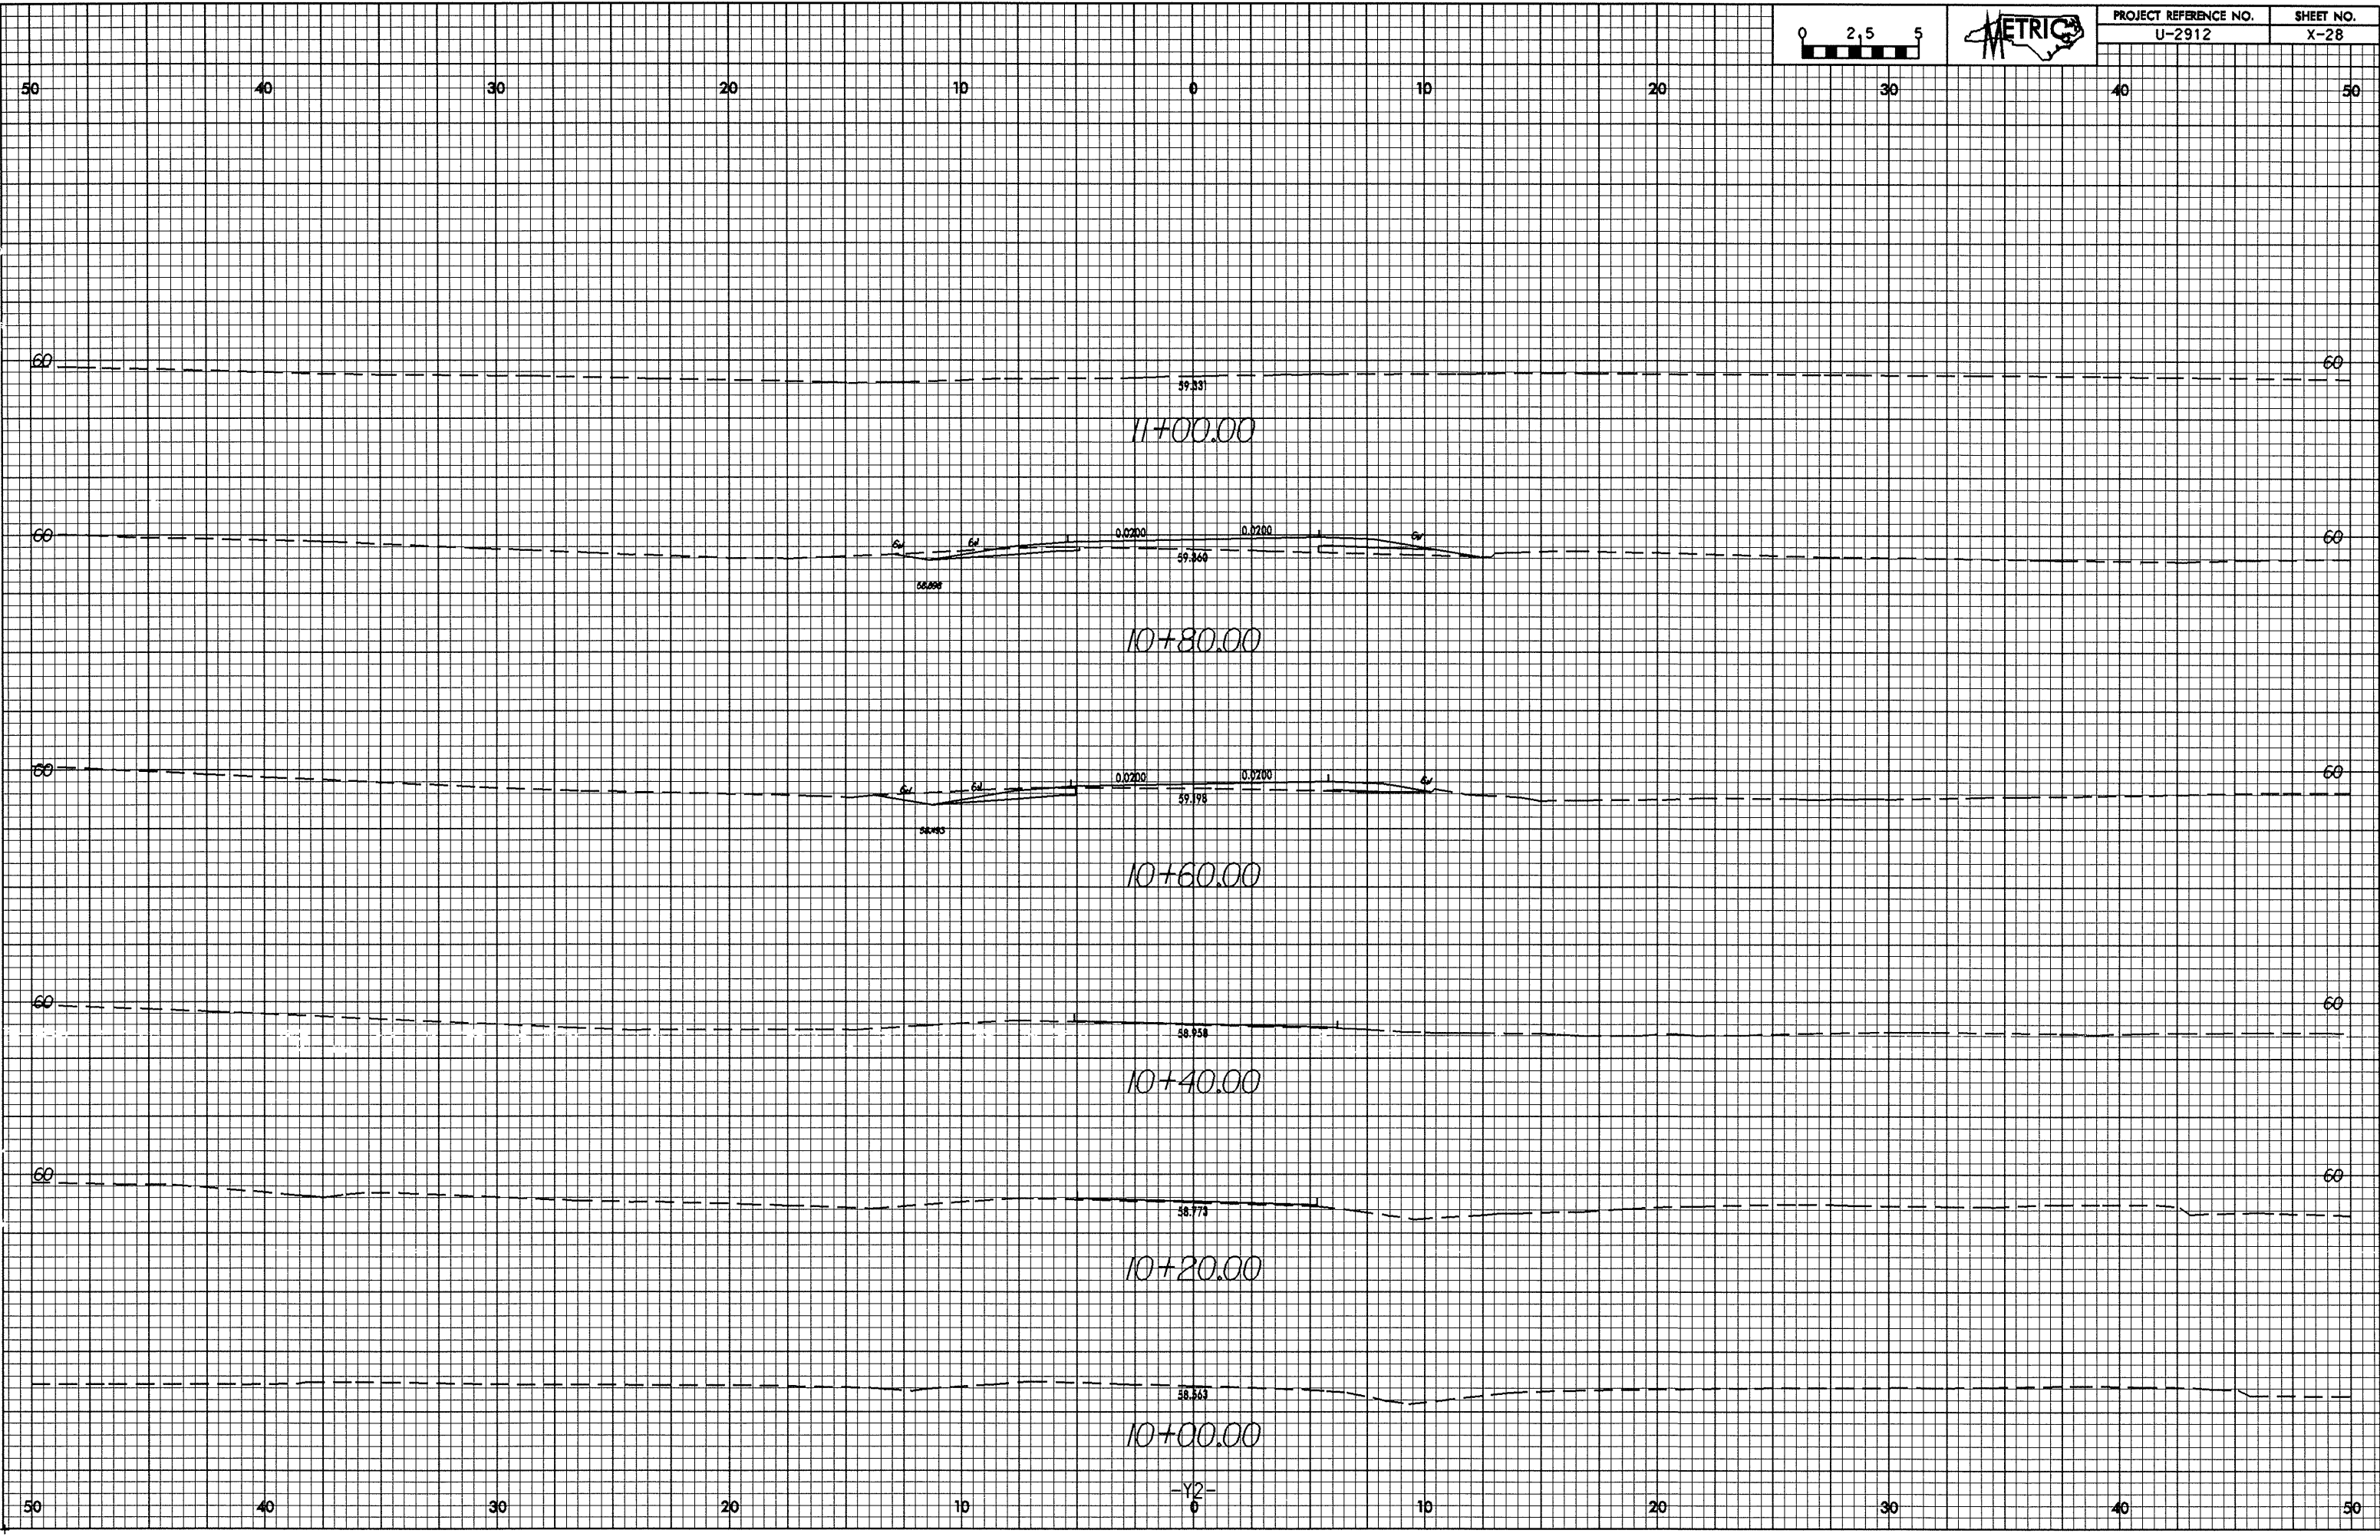

12/22/99
10/24/01
10/24/01