



07/26/23

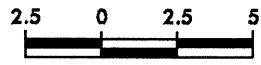

PROJECT REFERENCE NO.	SHEET NO.
U-2912	X-24

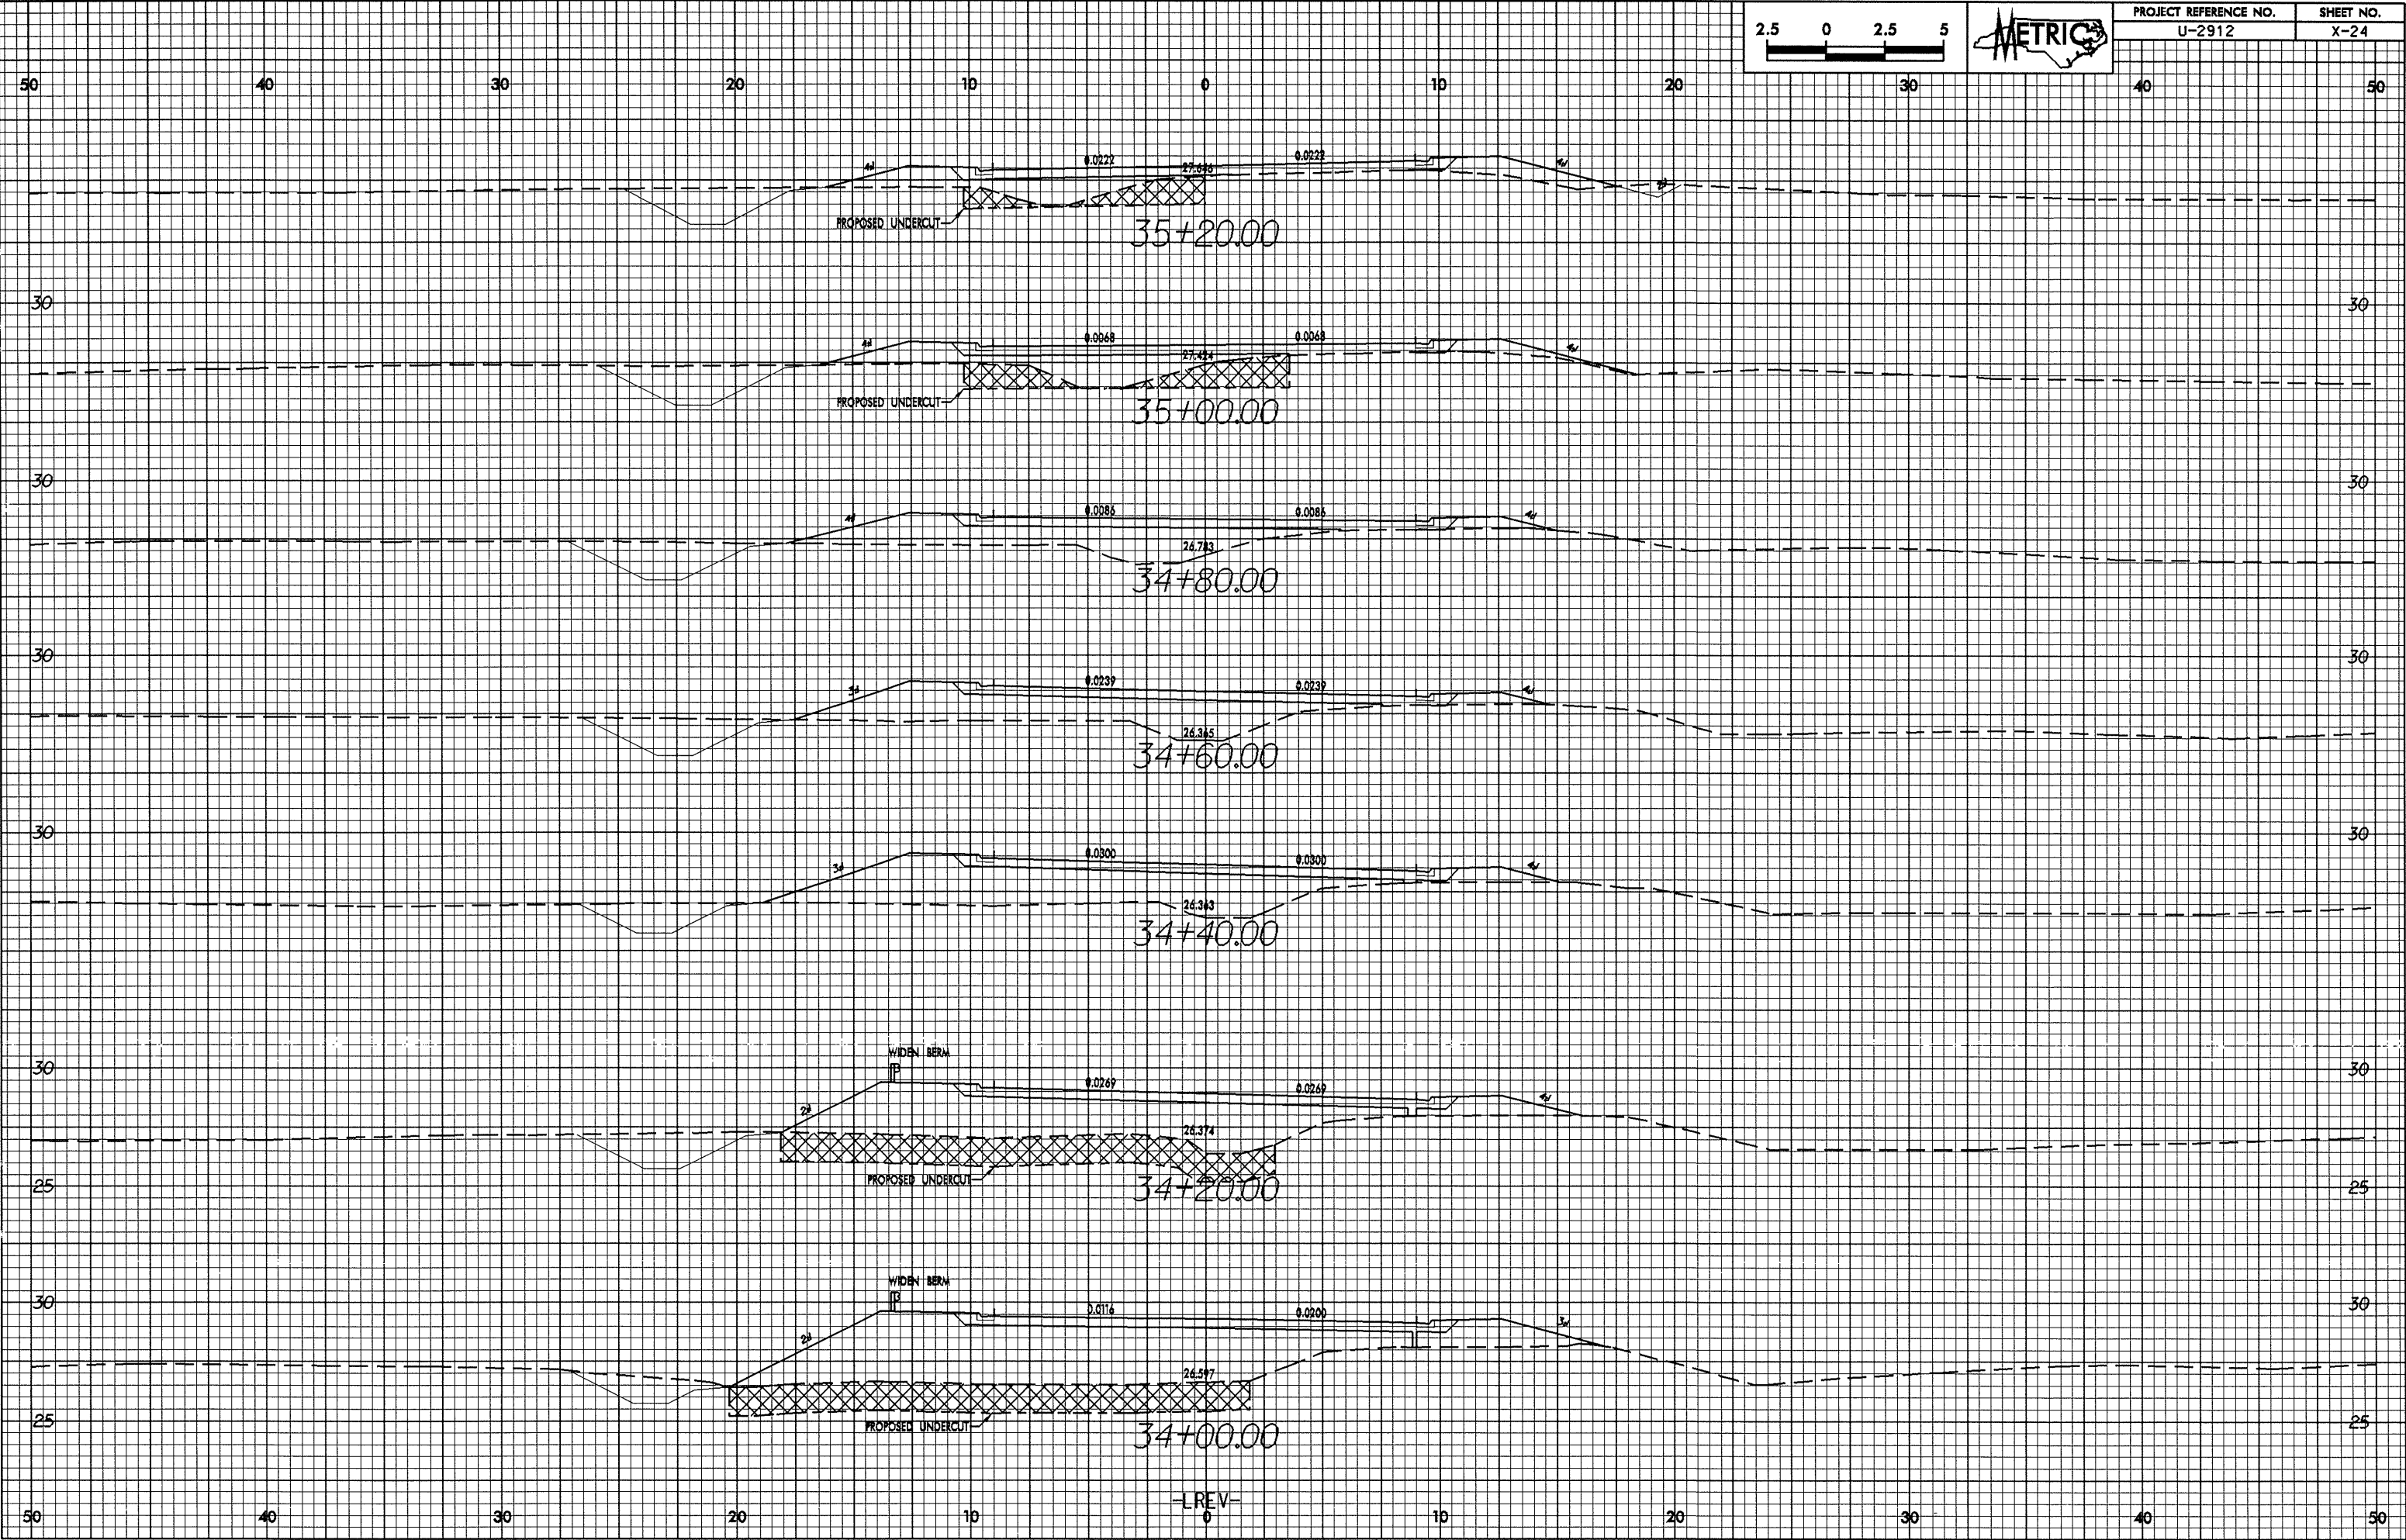

15-JUL-2024 08:52
Downloaded at 10/27/2024