



0.2/26/98

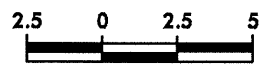

PROJECT REFERENCE NO.	SHEET NO.
U-2912	X-23

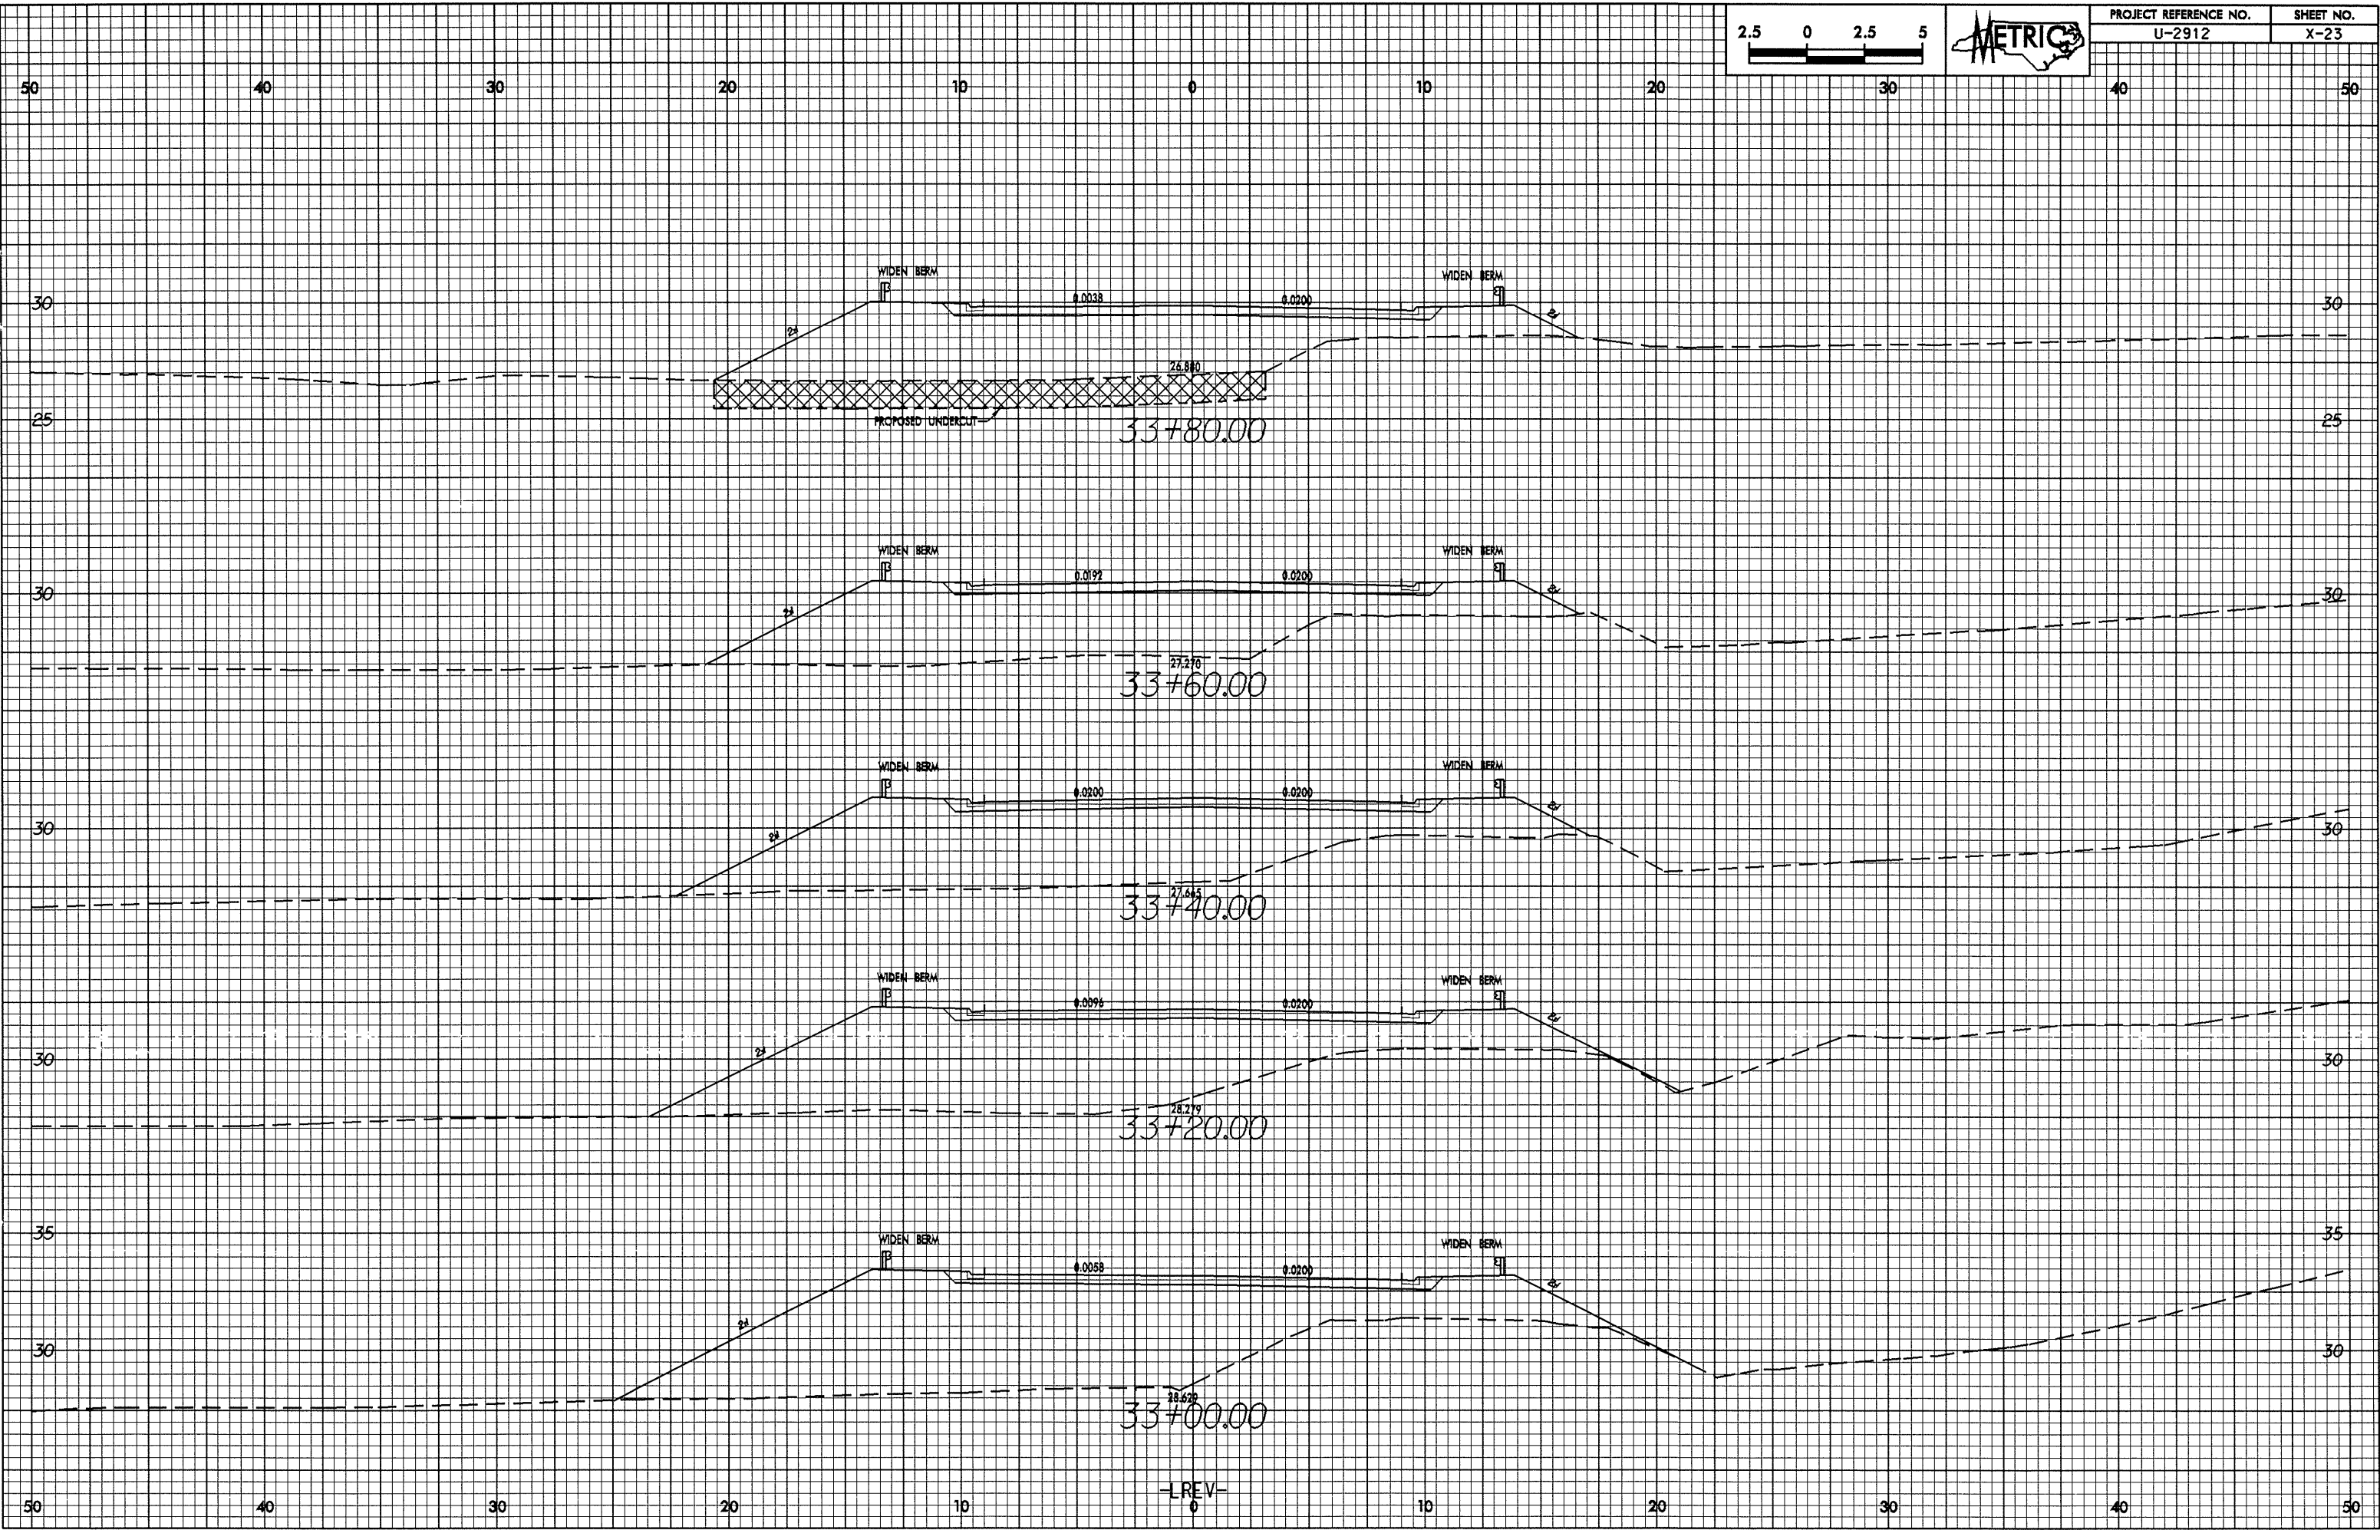

15-JUL-2004 08:51
dwgload At 10:27:25