



0.26/28

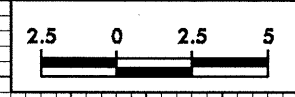

PROJECT REFERENCE NO.	SHEET NO.
U-2912	X-22

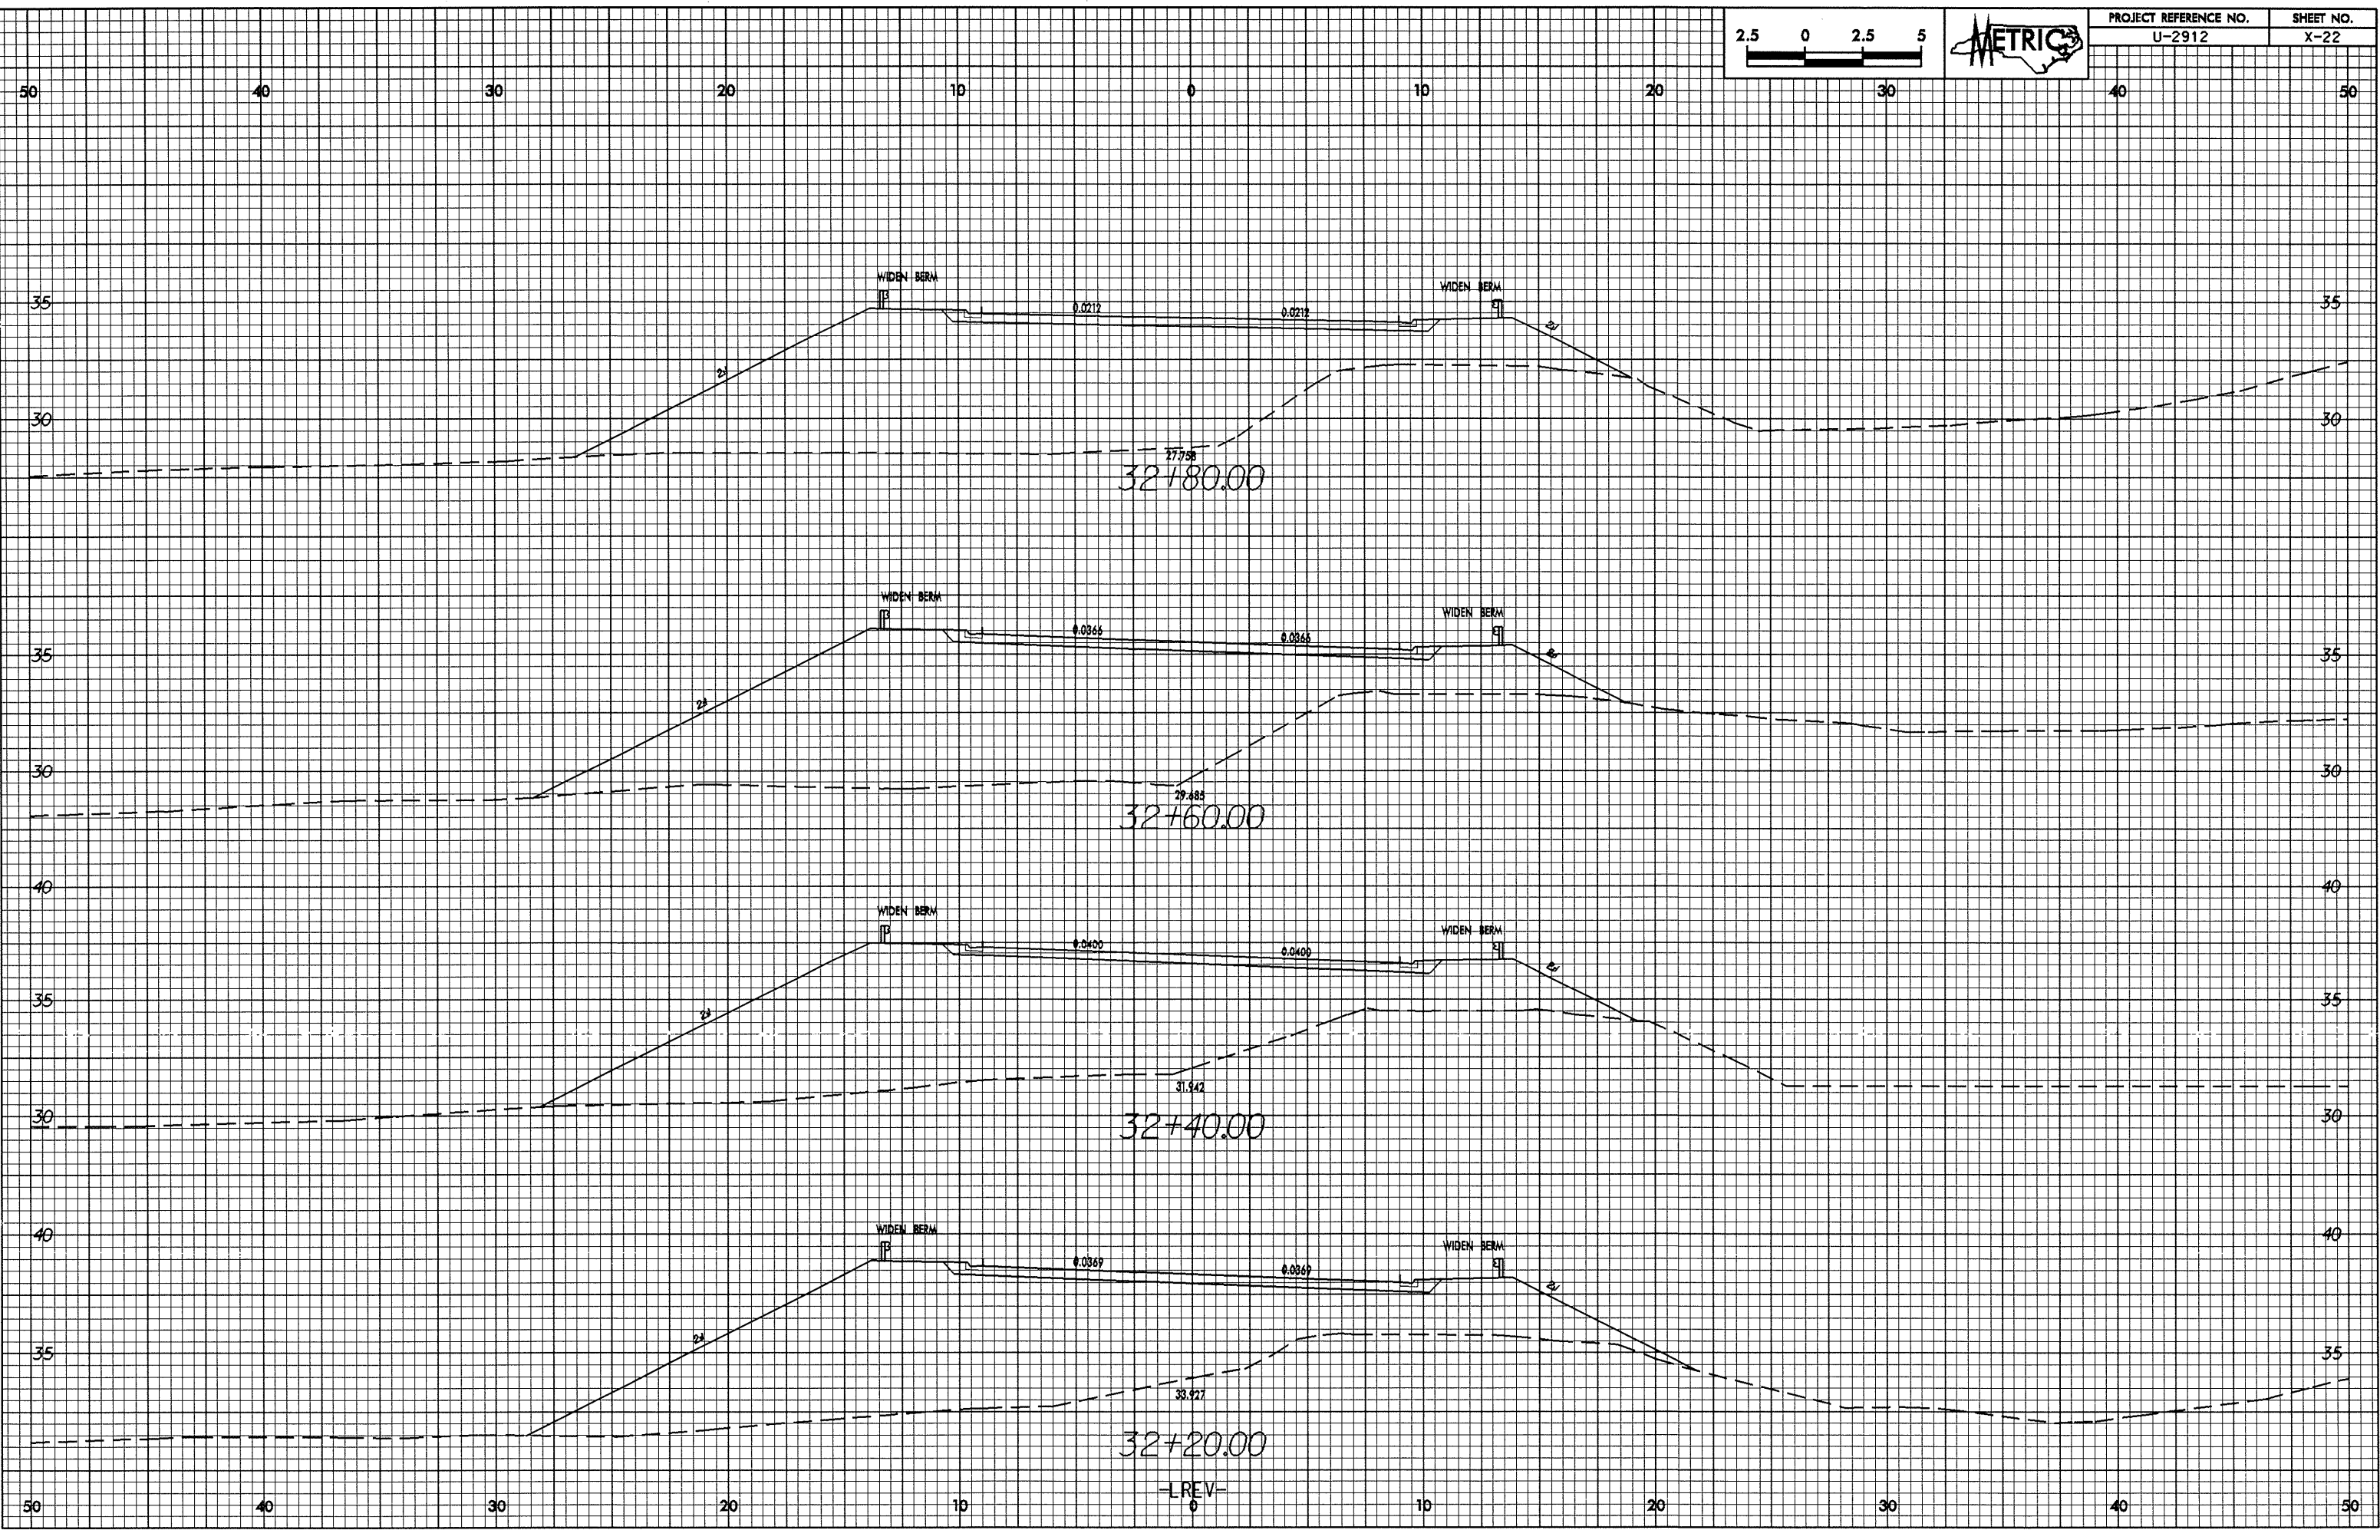

15-JUL-2004 08:31
dwgload AT 10017287

-LREV-