



0.25/2.5

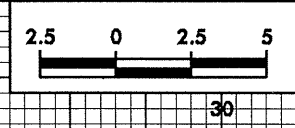

PROJECT REFERENCE NO.	SHEET NO.
U-2912	X-19

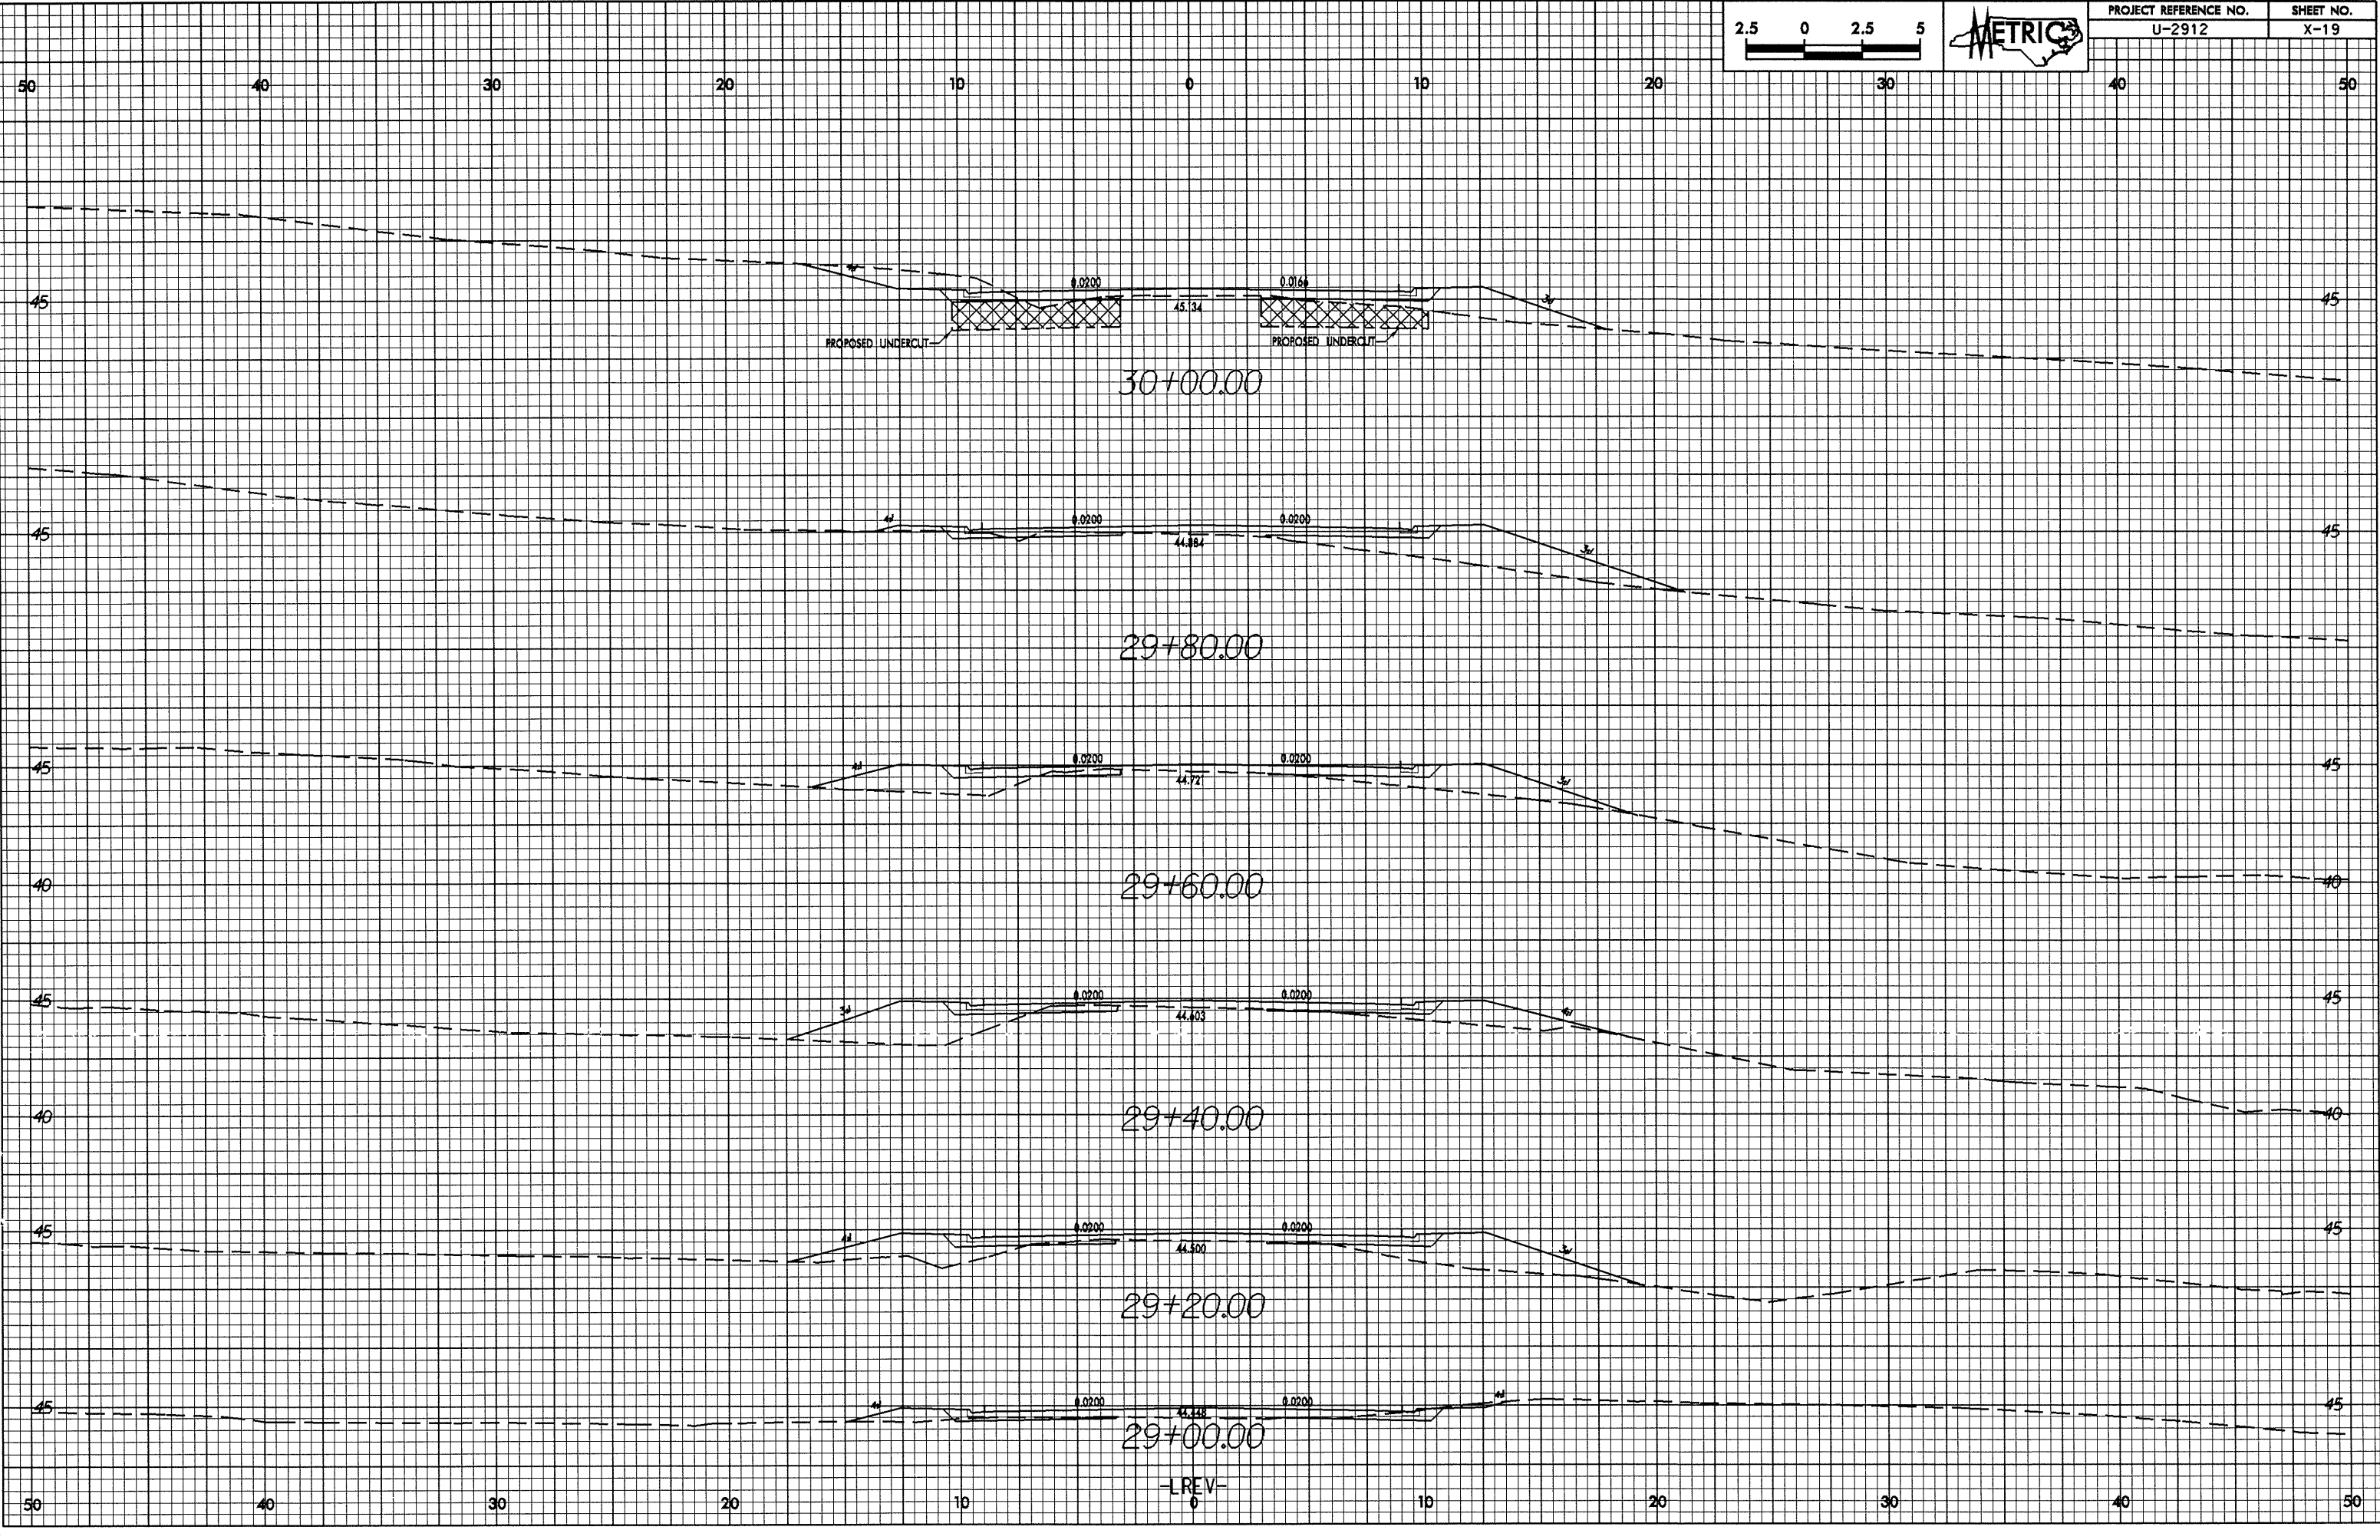

15-JUL-2001 08:32  
 d:\land AT\REVISED

-L REV-  
 0