



10/25/08

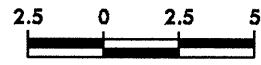

PROJECT REFERENCE NO.	SHEET NO.
U-2912	X-16

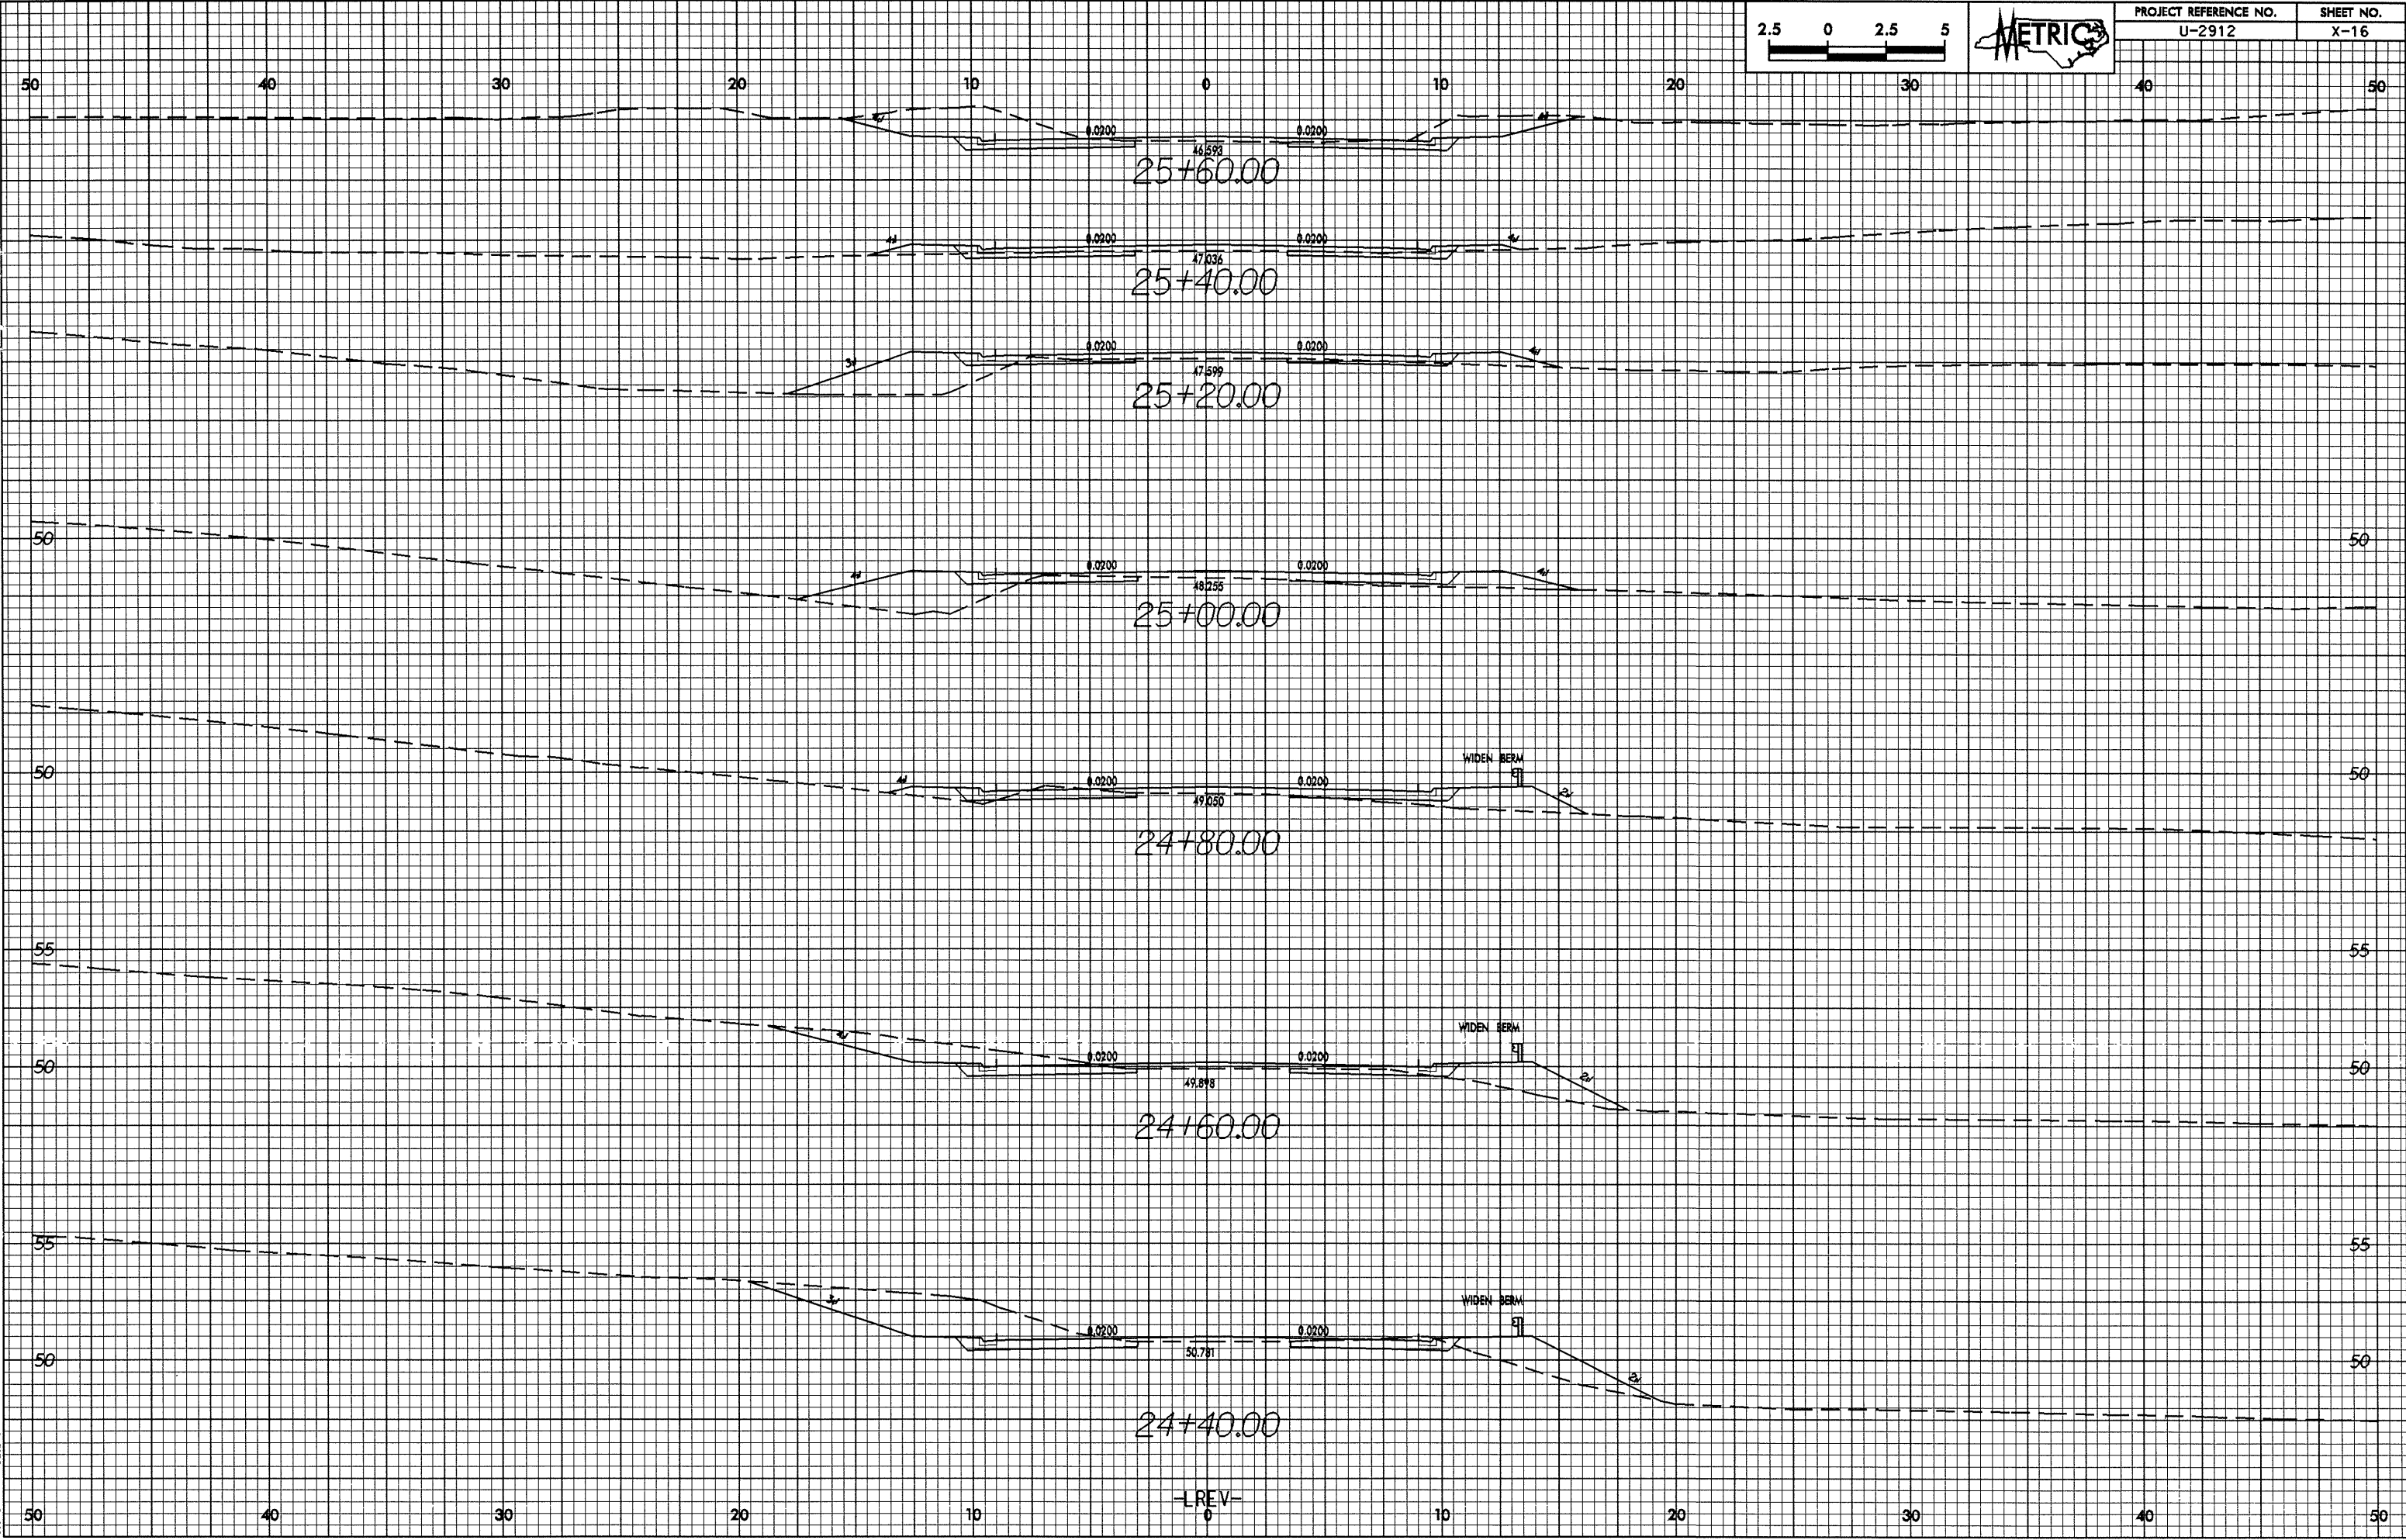

-REV-
0

15-JUL-2009 08:53:33
d:\land AT\2009\25