



10/26/28

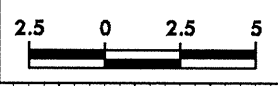

PROJECT REFERENCE NO.	SHEET NO.
U-2912	X-13

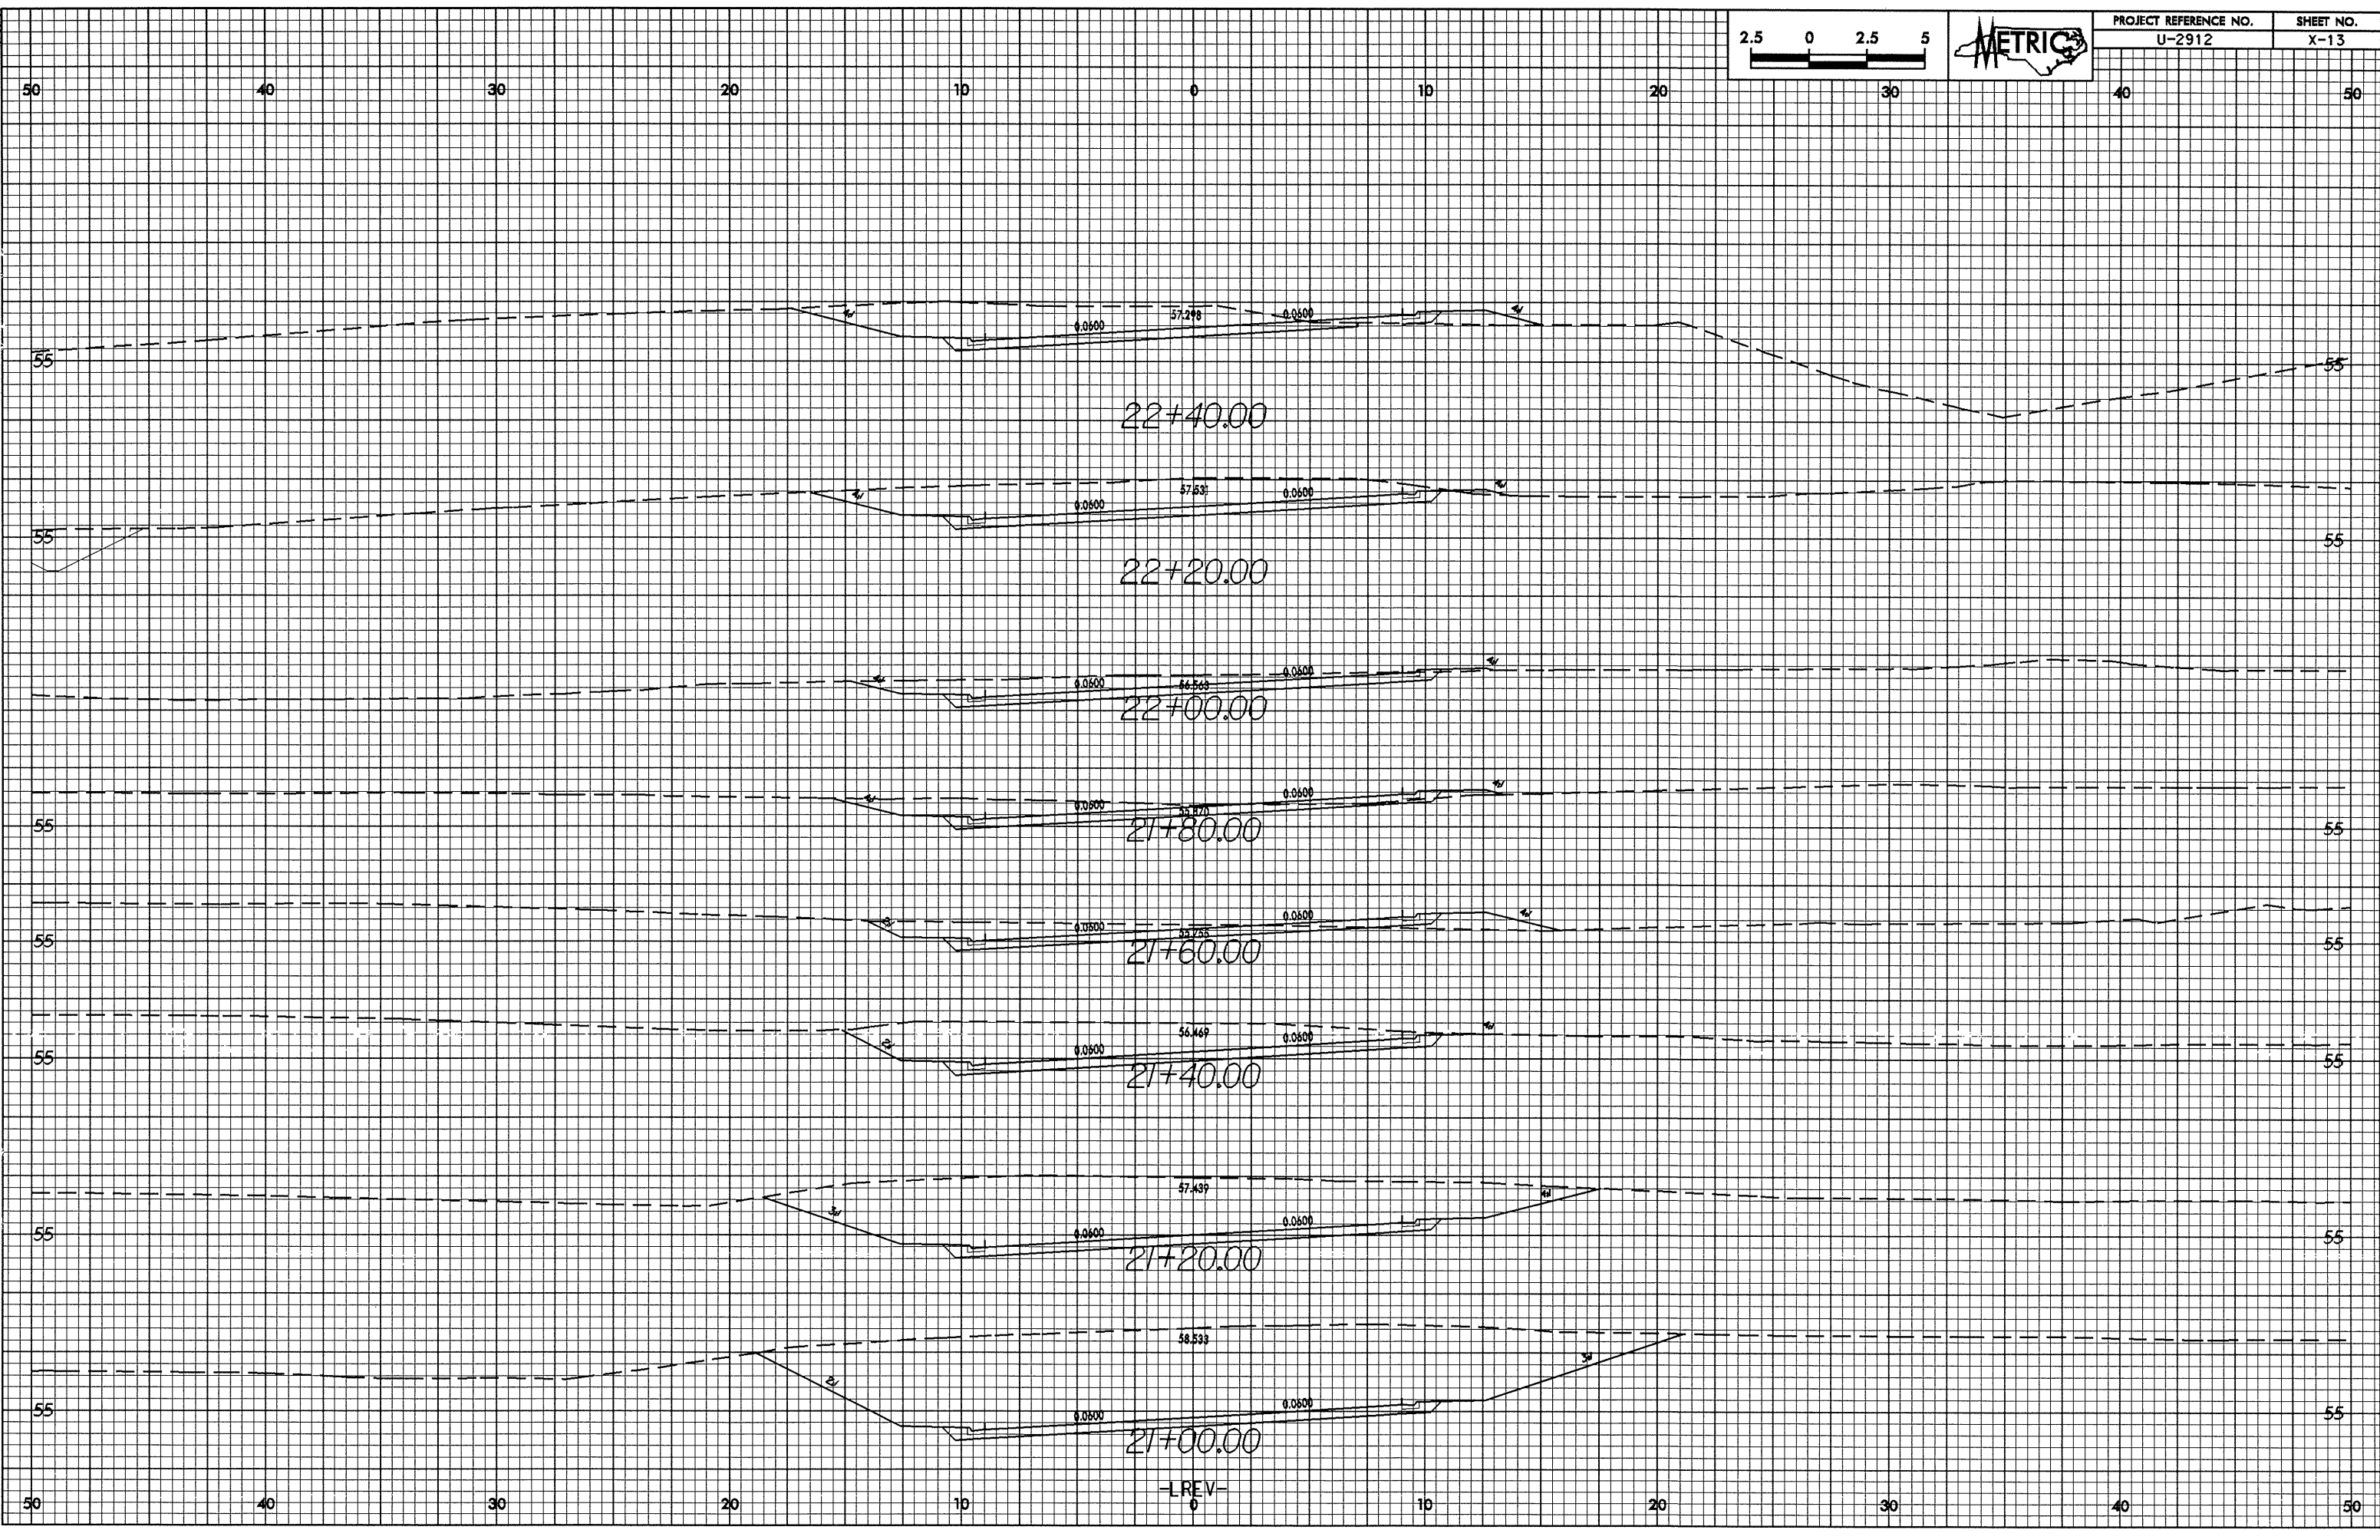

15-JUL-2004 08:27:23 Virevool  
dwgand at 10/26/28