



15-JUL-2004 8:53:33 AM
d:\land at 1002267

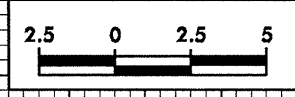

PROJECT REFERENCE NO.	SHEET NO.
U-2912	X-4

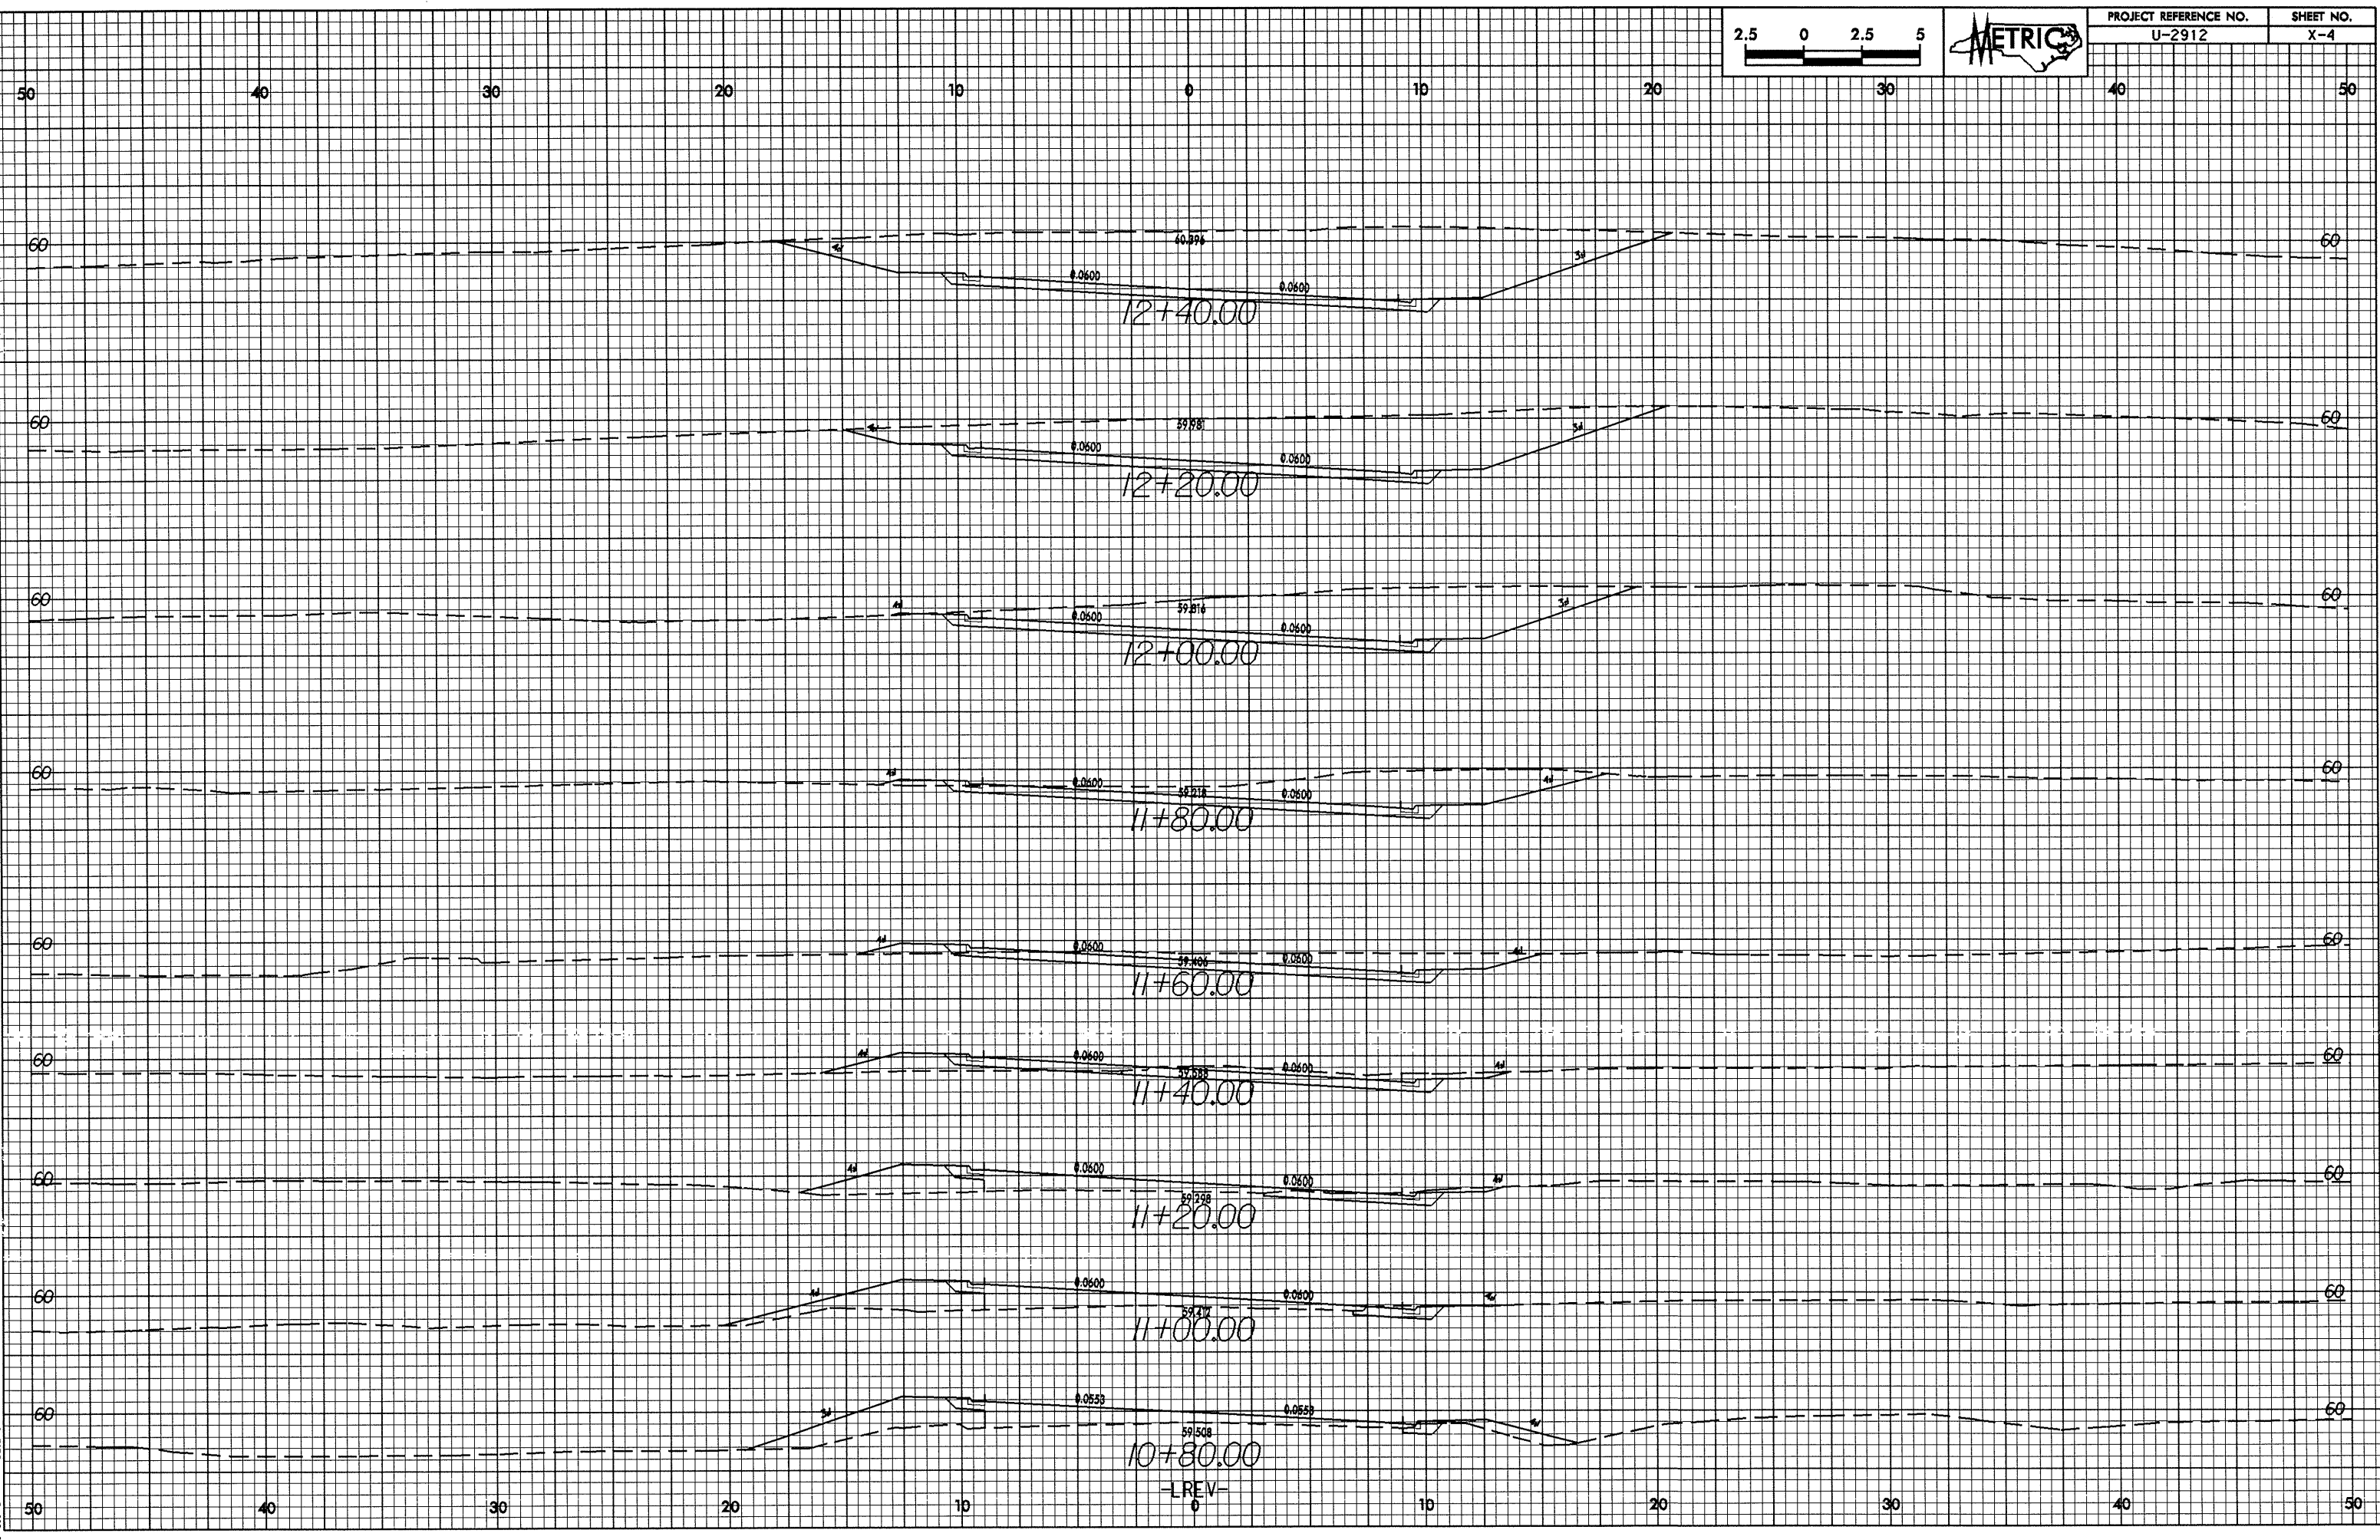

-LEV-