



PLAN OF SPANS

NOTE
FOR BARRIER RAIL REINFORCING STEEL AND DETAILS, SEE "BARRIER RAIL" SHEETS.

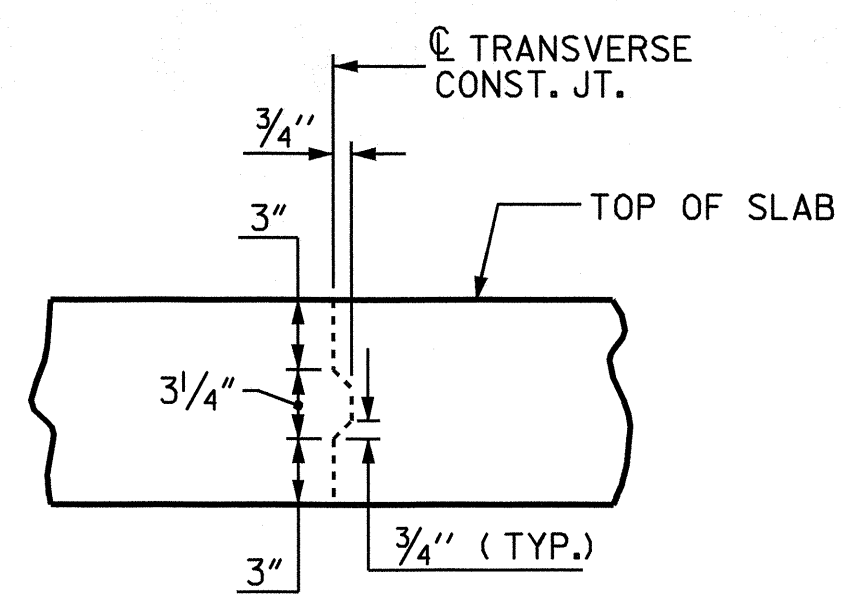

TRANSVERSE CONSTRUCTION JOINT DETAIL

NOTE: REINFORCING STEEL IN SLAB NOT SHOWN. LONGITUDINAL REINFORCING STEEL SHALL BE CONTINUOUS THRU JOINT

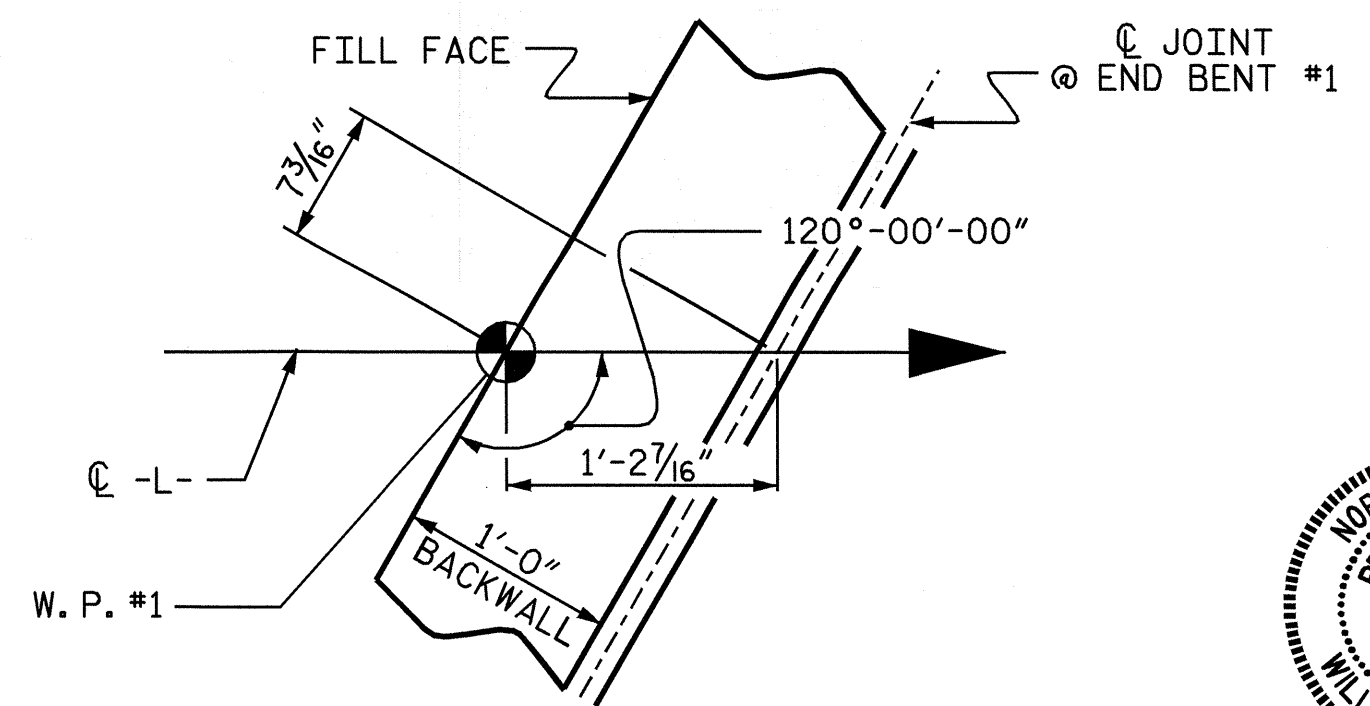

DETAIL "A"

PROJECT NO. B-4096
DAVIDSON COUNTY
STATION: 20+38.40 -L-

SHEET 1 OF 2
STATE OF NORTH CAROLINA
DEPARTMENT OF TRANSPORTATION
RALEIGH
SUPERSTRUCTURE
PLAN OF SPANS



REVISIONS						SHEET NO. 5-6 TOTAL SHEETS 33
NO.	BY:	DATE:	NO.	BY:	DATE:	
1			3			
2			4			

DRAWN BY: J.G. KHARVA DATE: 03/11/04
CHECKED BY: J.D. HAWK DATE: 03/31/04