


FOUNDATION LAYOUT
 DIMENSIONS LOCATING PILES ARE SHOWN TO PILE CENTERLINE.
 DIMENSIONS LOCATING DRILLED PIERS ARE SHOWN TO DRILLED PIER CENTERLINE.

STEEL PILE POINTS ARE
 REQUIRED FOR PILES AT
 END BENT NO. 2, SEE
 SPECIAL PROVISIONS FOR
 STEEL PILE POINTS.

PROJECT NO. B-4096
DAVIDSON COUNTY
 STATION: 20+38.40 -L-

SHEET 2 OF 3
 STATE OF NORTH CAROLINA
 DEPARTMENT OF TRANSPORTATION
 RALEIGH
 GENERAL DRAWING
 FOR BRIDGE ON
 US 29-70/I-85 BUSINESS
 OVER RICH FORK CREEK
 BETWEEN SR 1798
 AND SR 1797

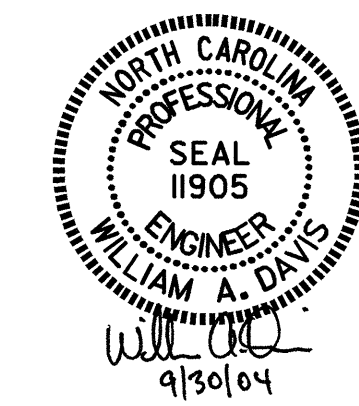

DRAWN BY : J. G. KHARVA DATE : 04-21-04
 CHECKED BY : J. D. HAWK DATE : 05-26-04

REVISIONS						SHEET NO.
NO.	BY:	DATE:	NO.	BY:	DATE:	S-2
1			3			TOTAL SHEETS
2			4			33