



8/23/99

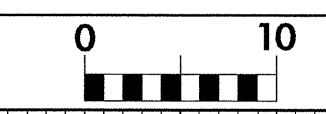

PROJ. REFERENCE NO.	SHEET NO.
B-4096	X-8

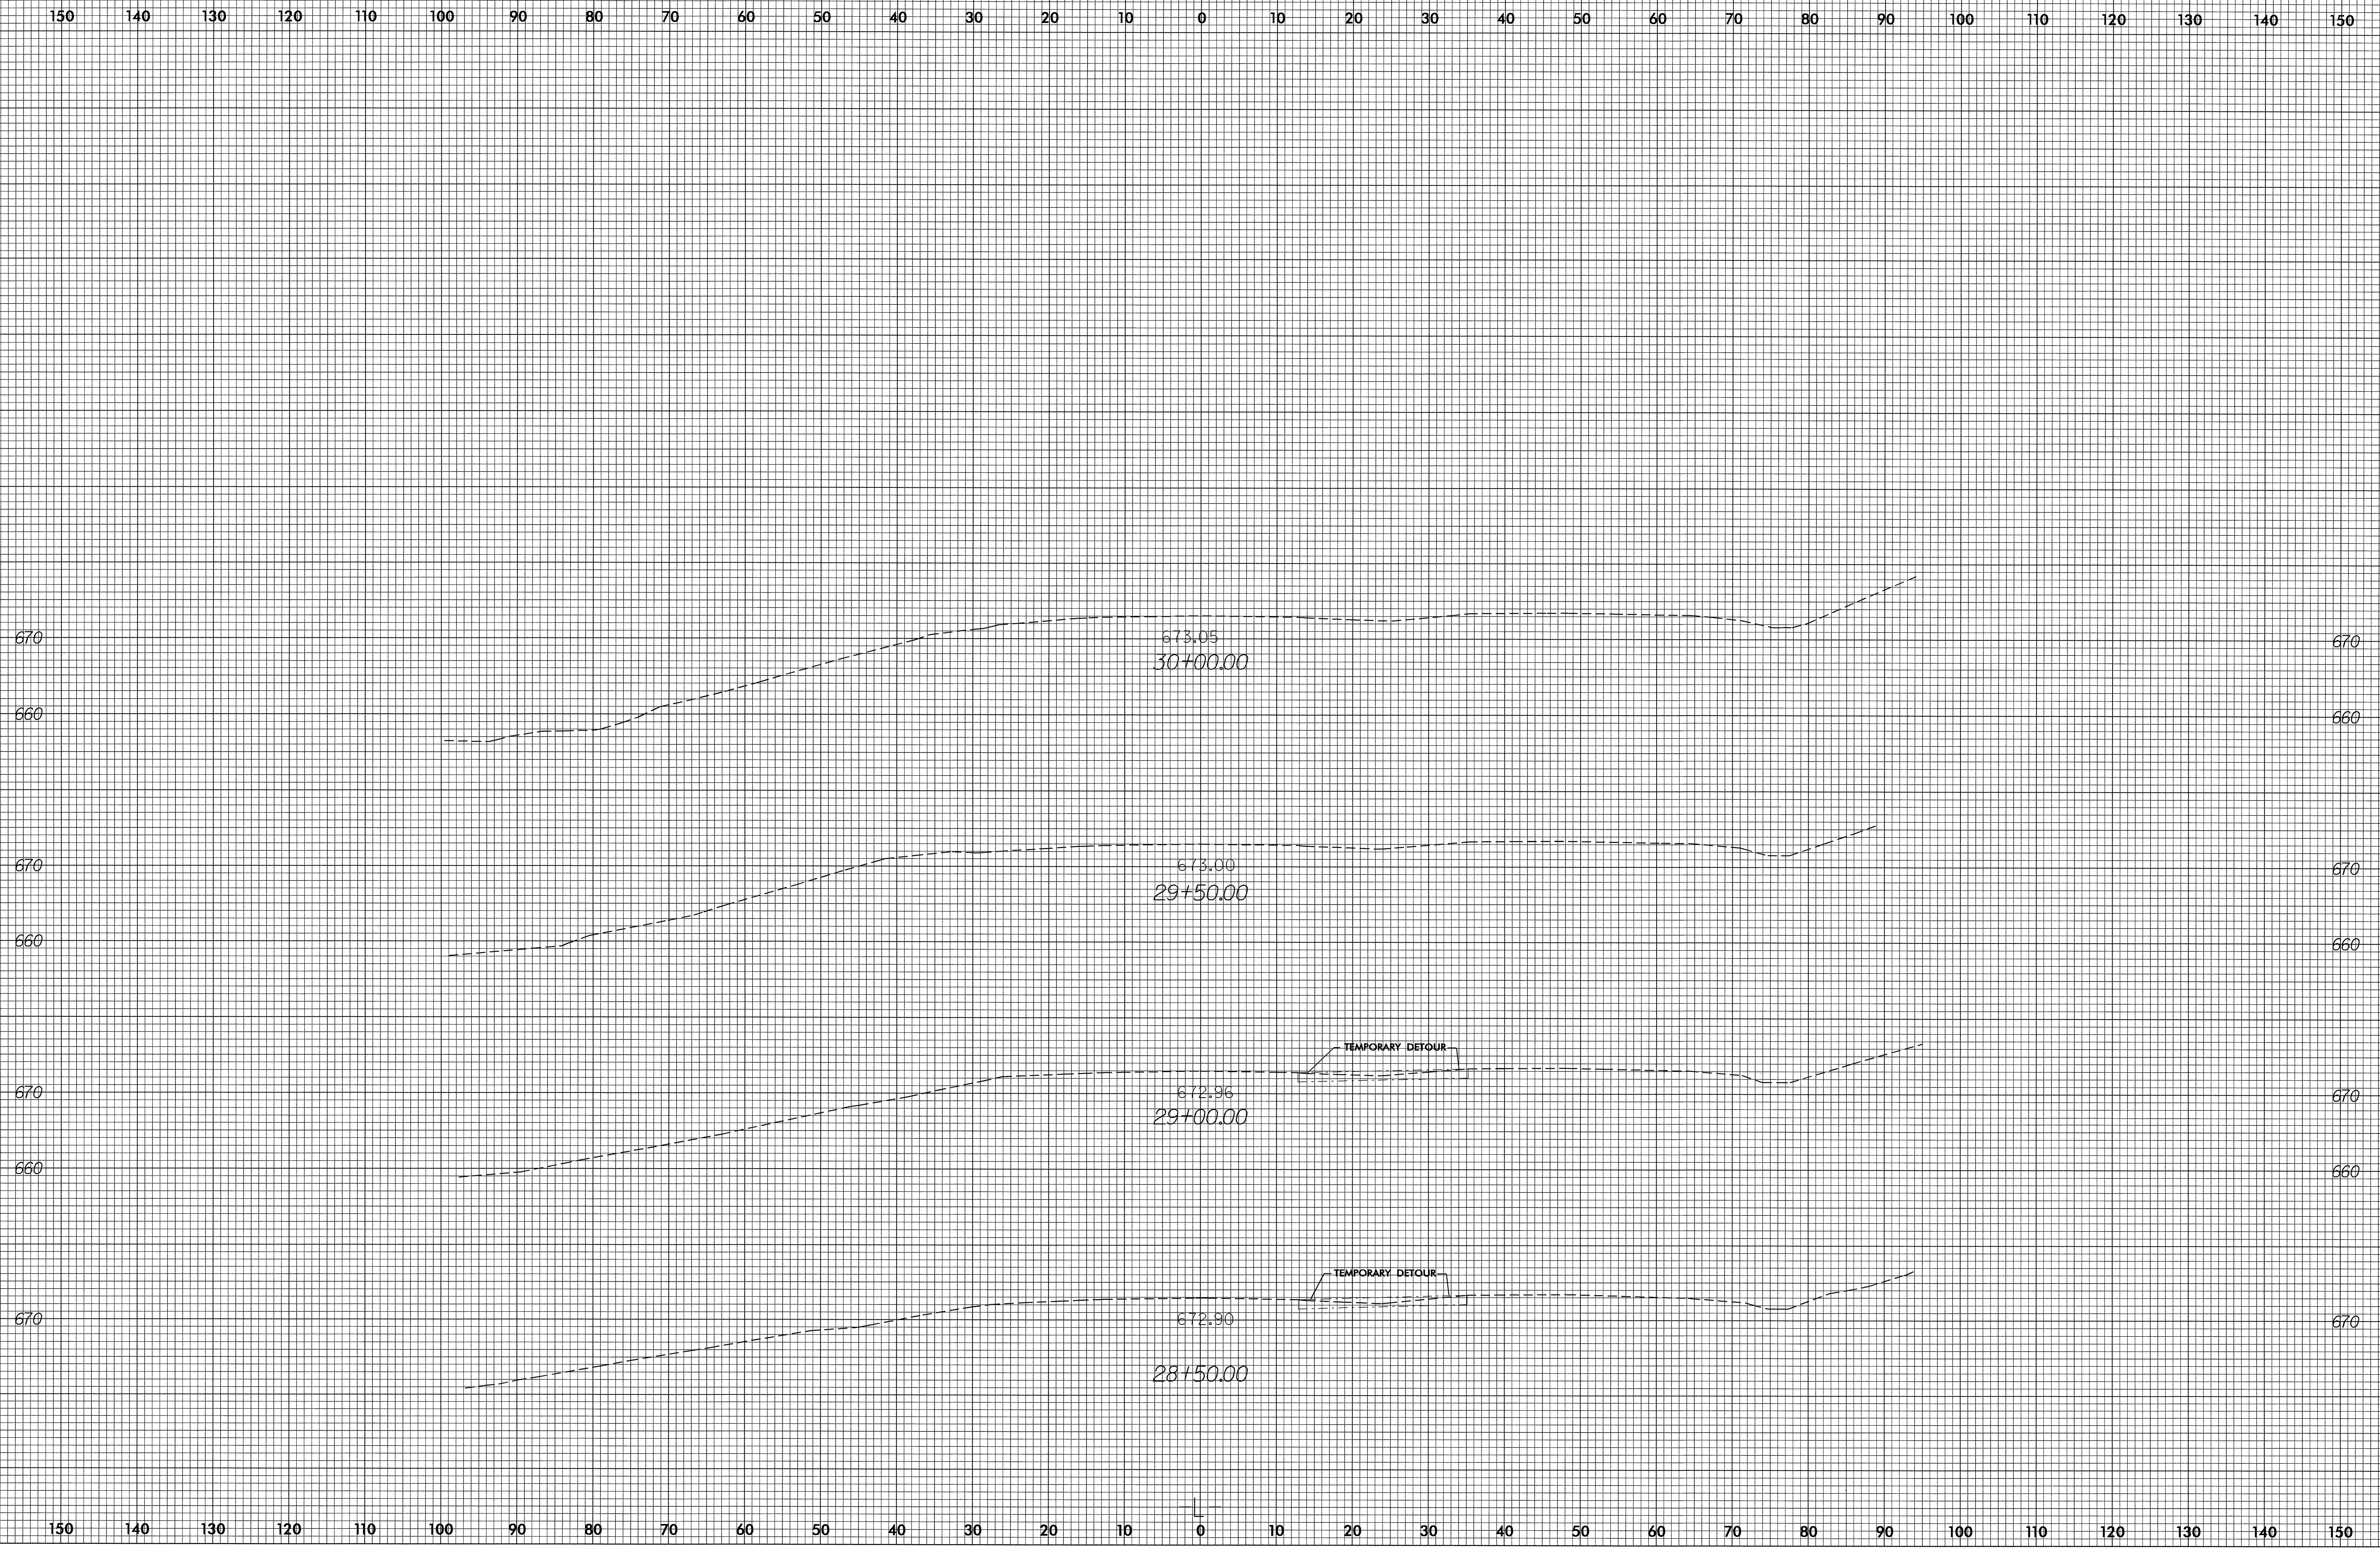

04-JUN-2004 09:23  
 jlb\sc\B4096-rdy-180\3507.dgn  
 jlb\hompson