


8/23/99

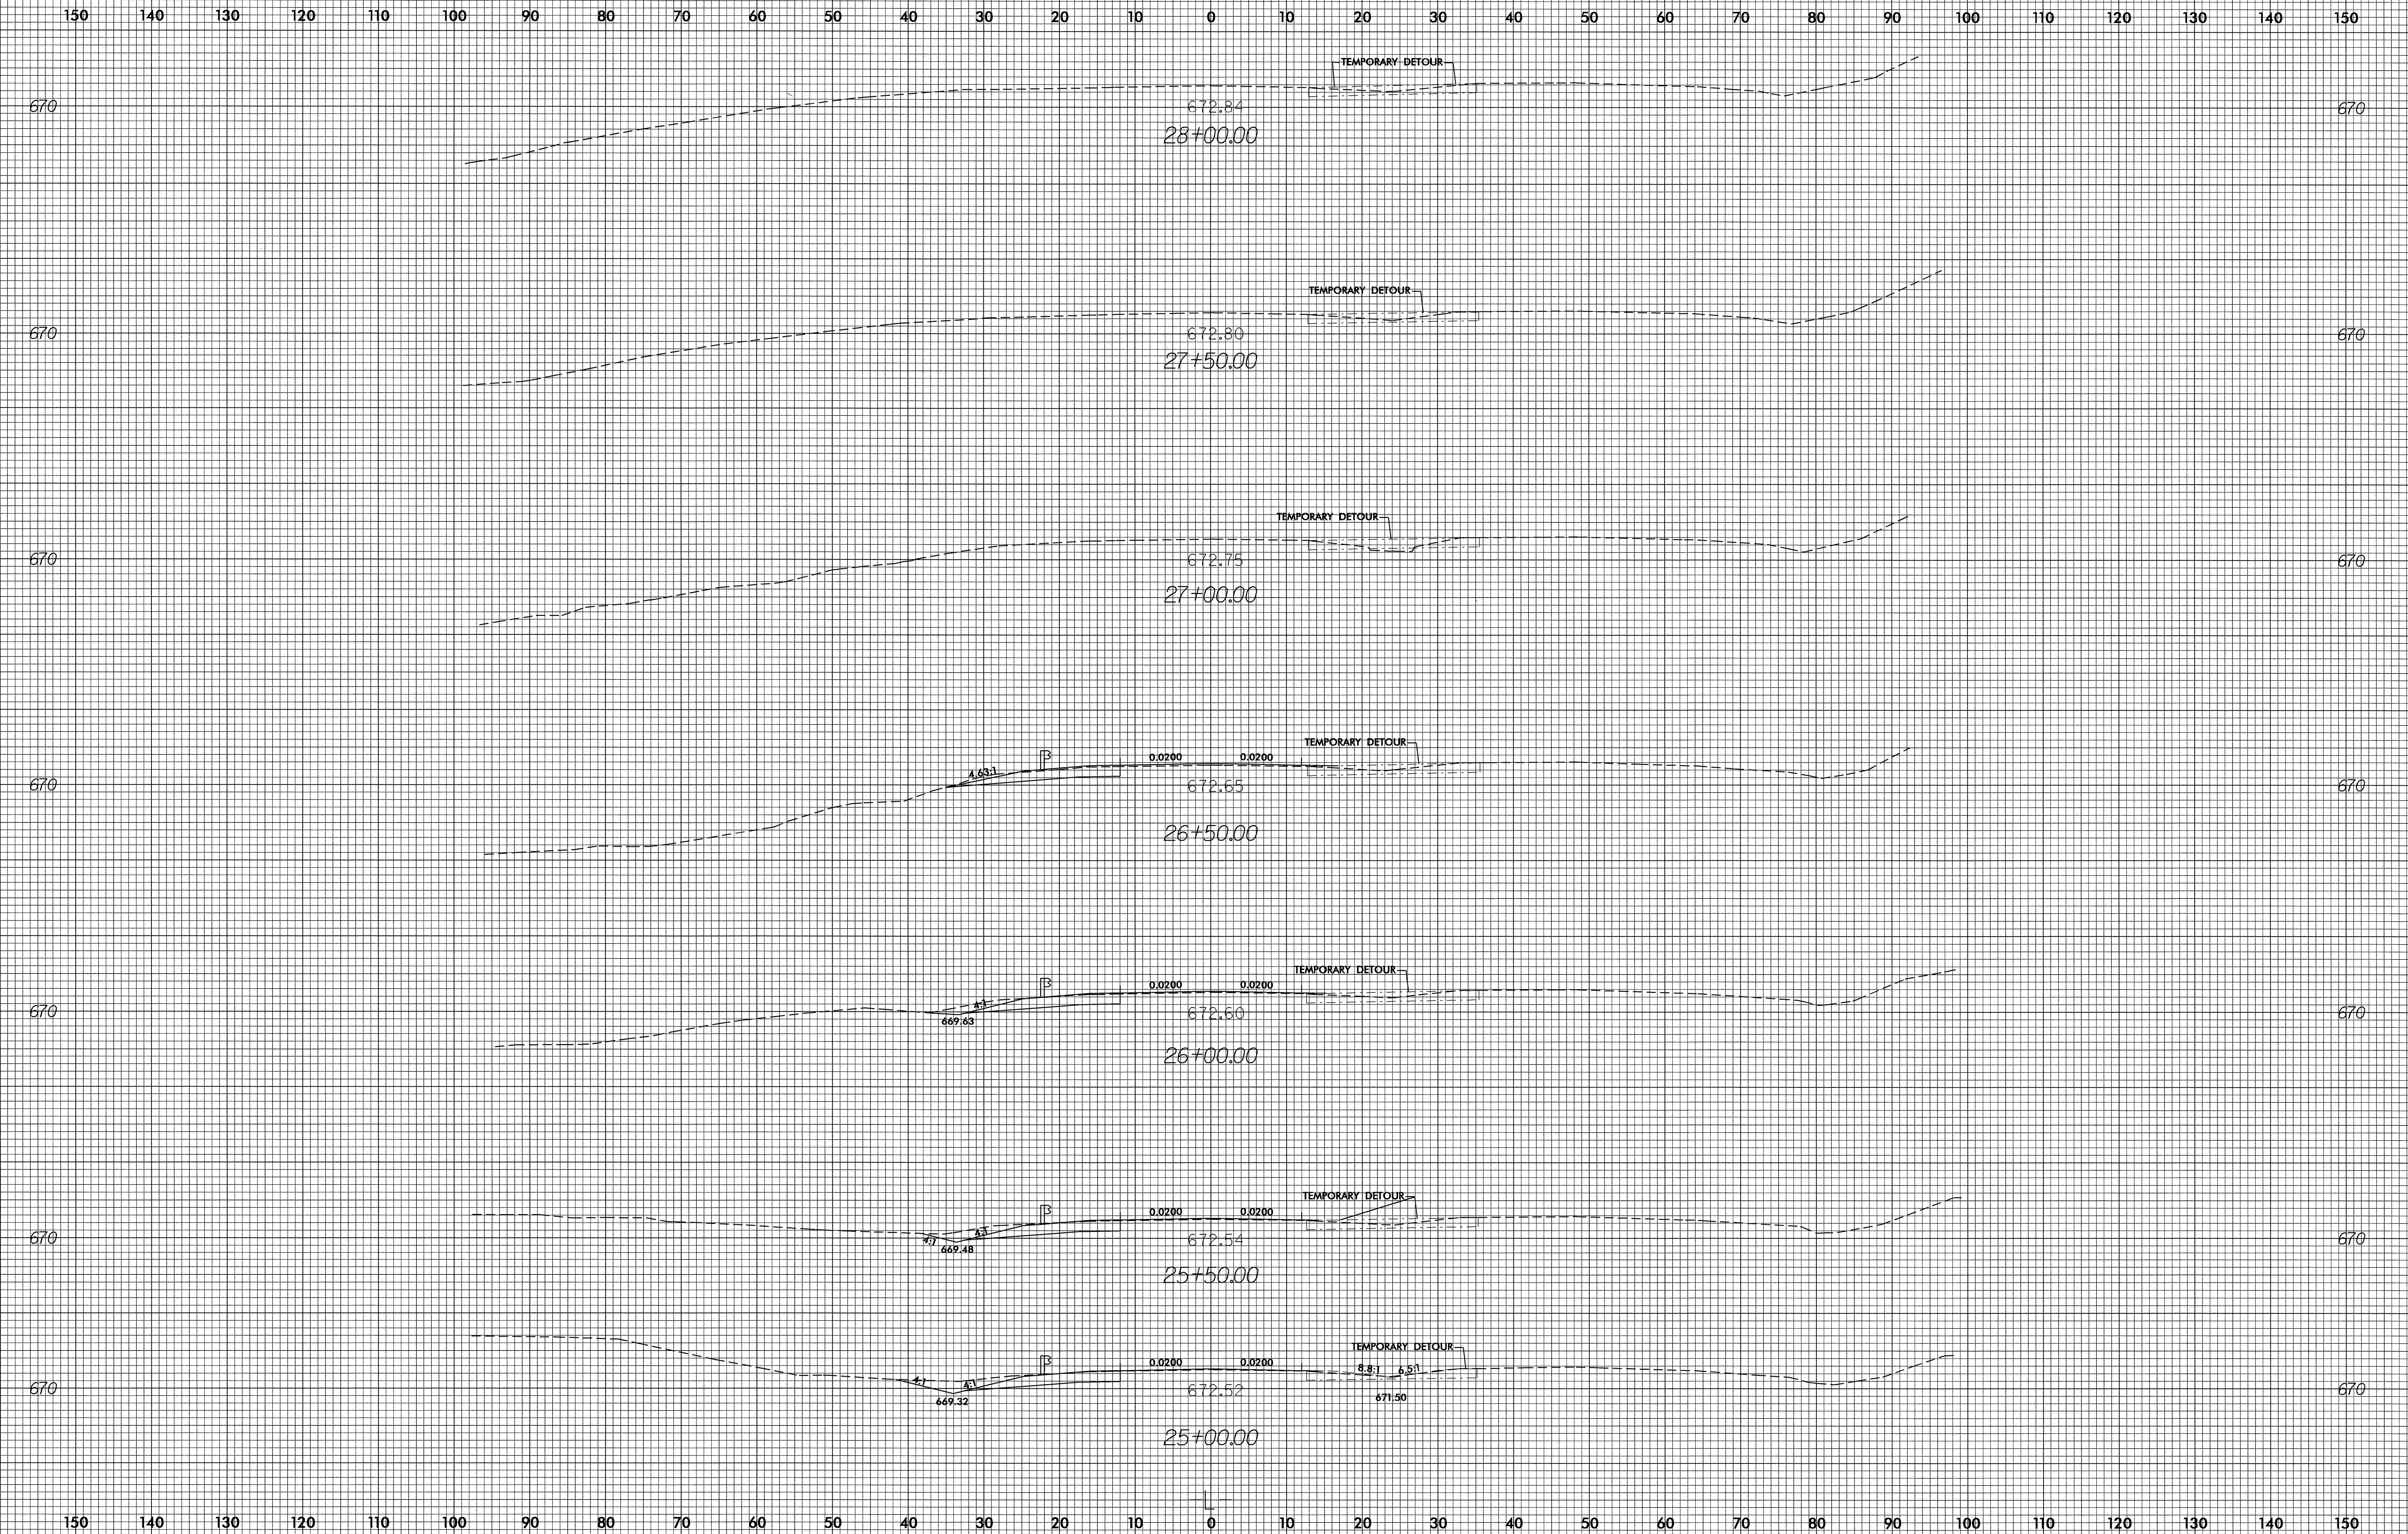

PROJ. REFERENCE NO.  
B-4096

SHEET NO.  
X-7



04-JUN-2004 09:23  
\\fs01\4066.rdy-1\proj\35407.dgn  
B Thompson