


8/23/99



PROJ. REFERENCE NO.
B-4096

SHEET NO.
X-1

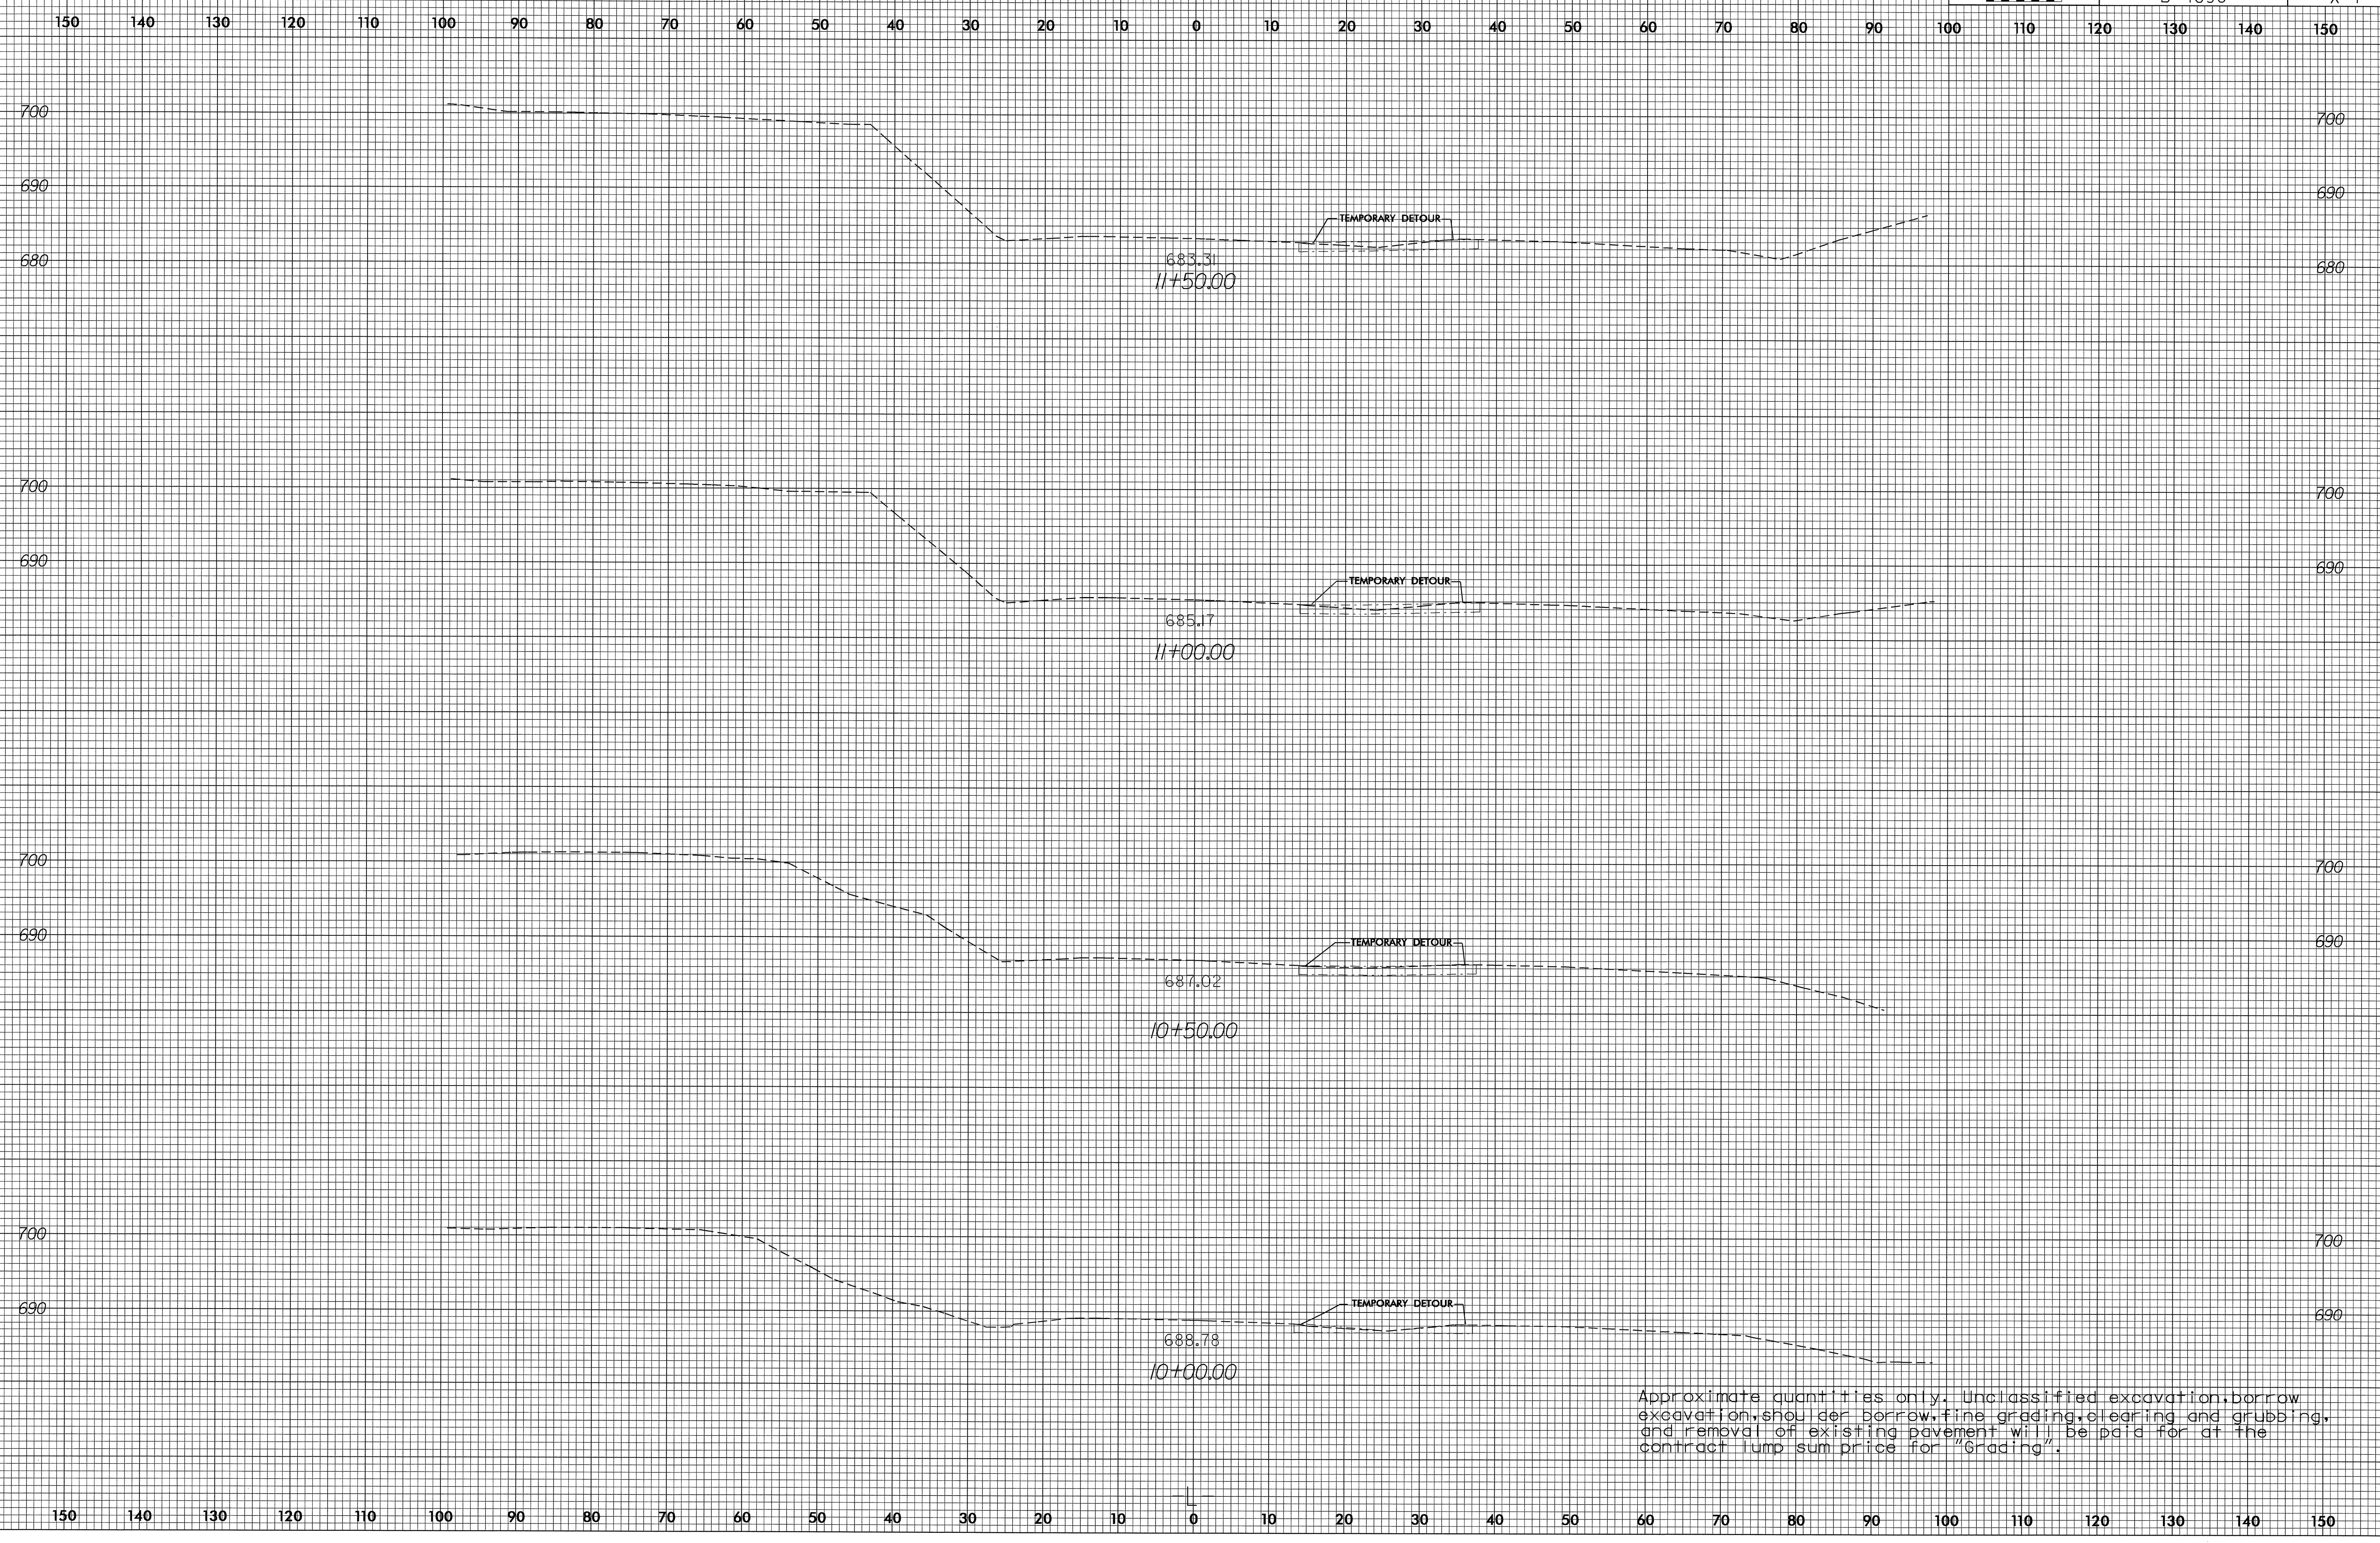

Approximate quantities only. Unclassified excavation, borrow excavation, shoulder borrow, fine grading, clearing and grubbing, and removal of existing pavement will be paid for at the contract lump sum price for "Grading".

31-AUG-2004 11:25
 \\Xsc\1404\16_10181\1031\1031.dgn