


NOTE:  
TEMPORARY SILT FENCE SHALL BE INSTALLED A MINIMUM  
OF 1 METER FROM TOE OF FILL IN WETLAND AREAS


**METRIC**

CONST. REV.  
R/W REV.

PROJECT REFERENCE NO.	SHEET NO.
R-2568B	EC-38/CONST. 17
R/W SHEET NO.	17
ROADWAY DESIGN ENGINEER	HYDRAULICS ENGINEER

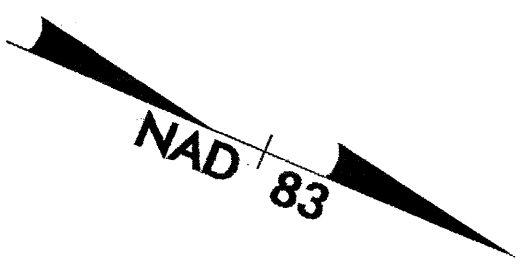

-L-  
PI Sta. 68+05.000  
Δ = 6' 52" 01" (LT.)  
L = 209.740  
T = 104.996  
R = 1,750.000  
S.E. = 0.03  
RUNOFF = 54

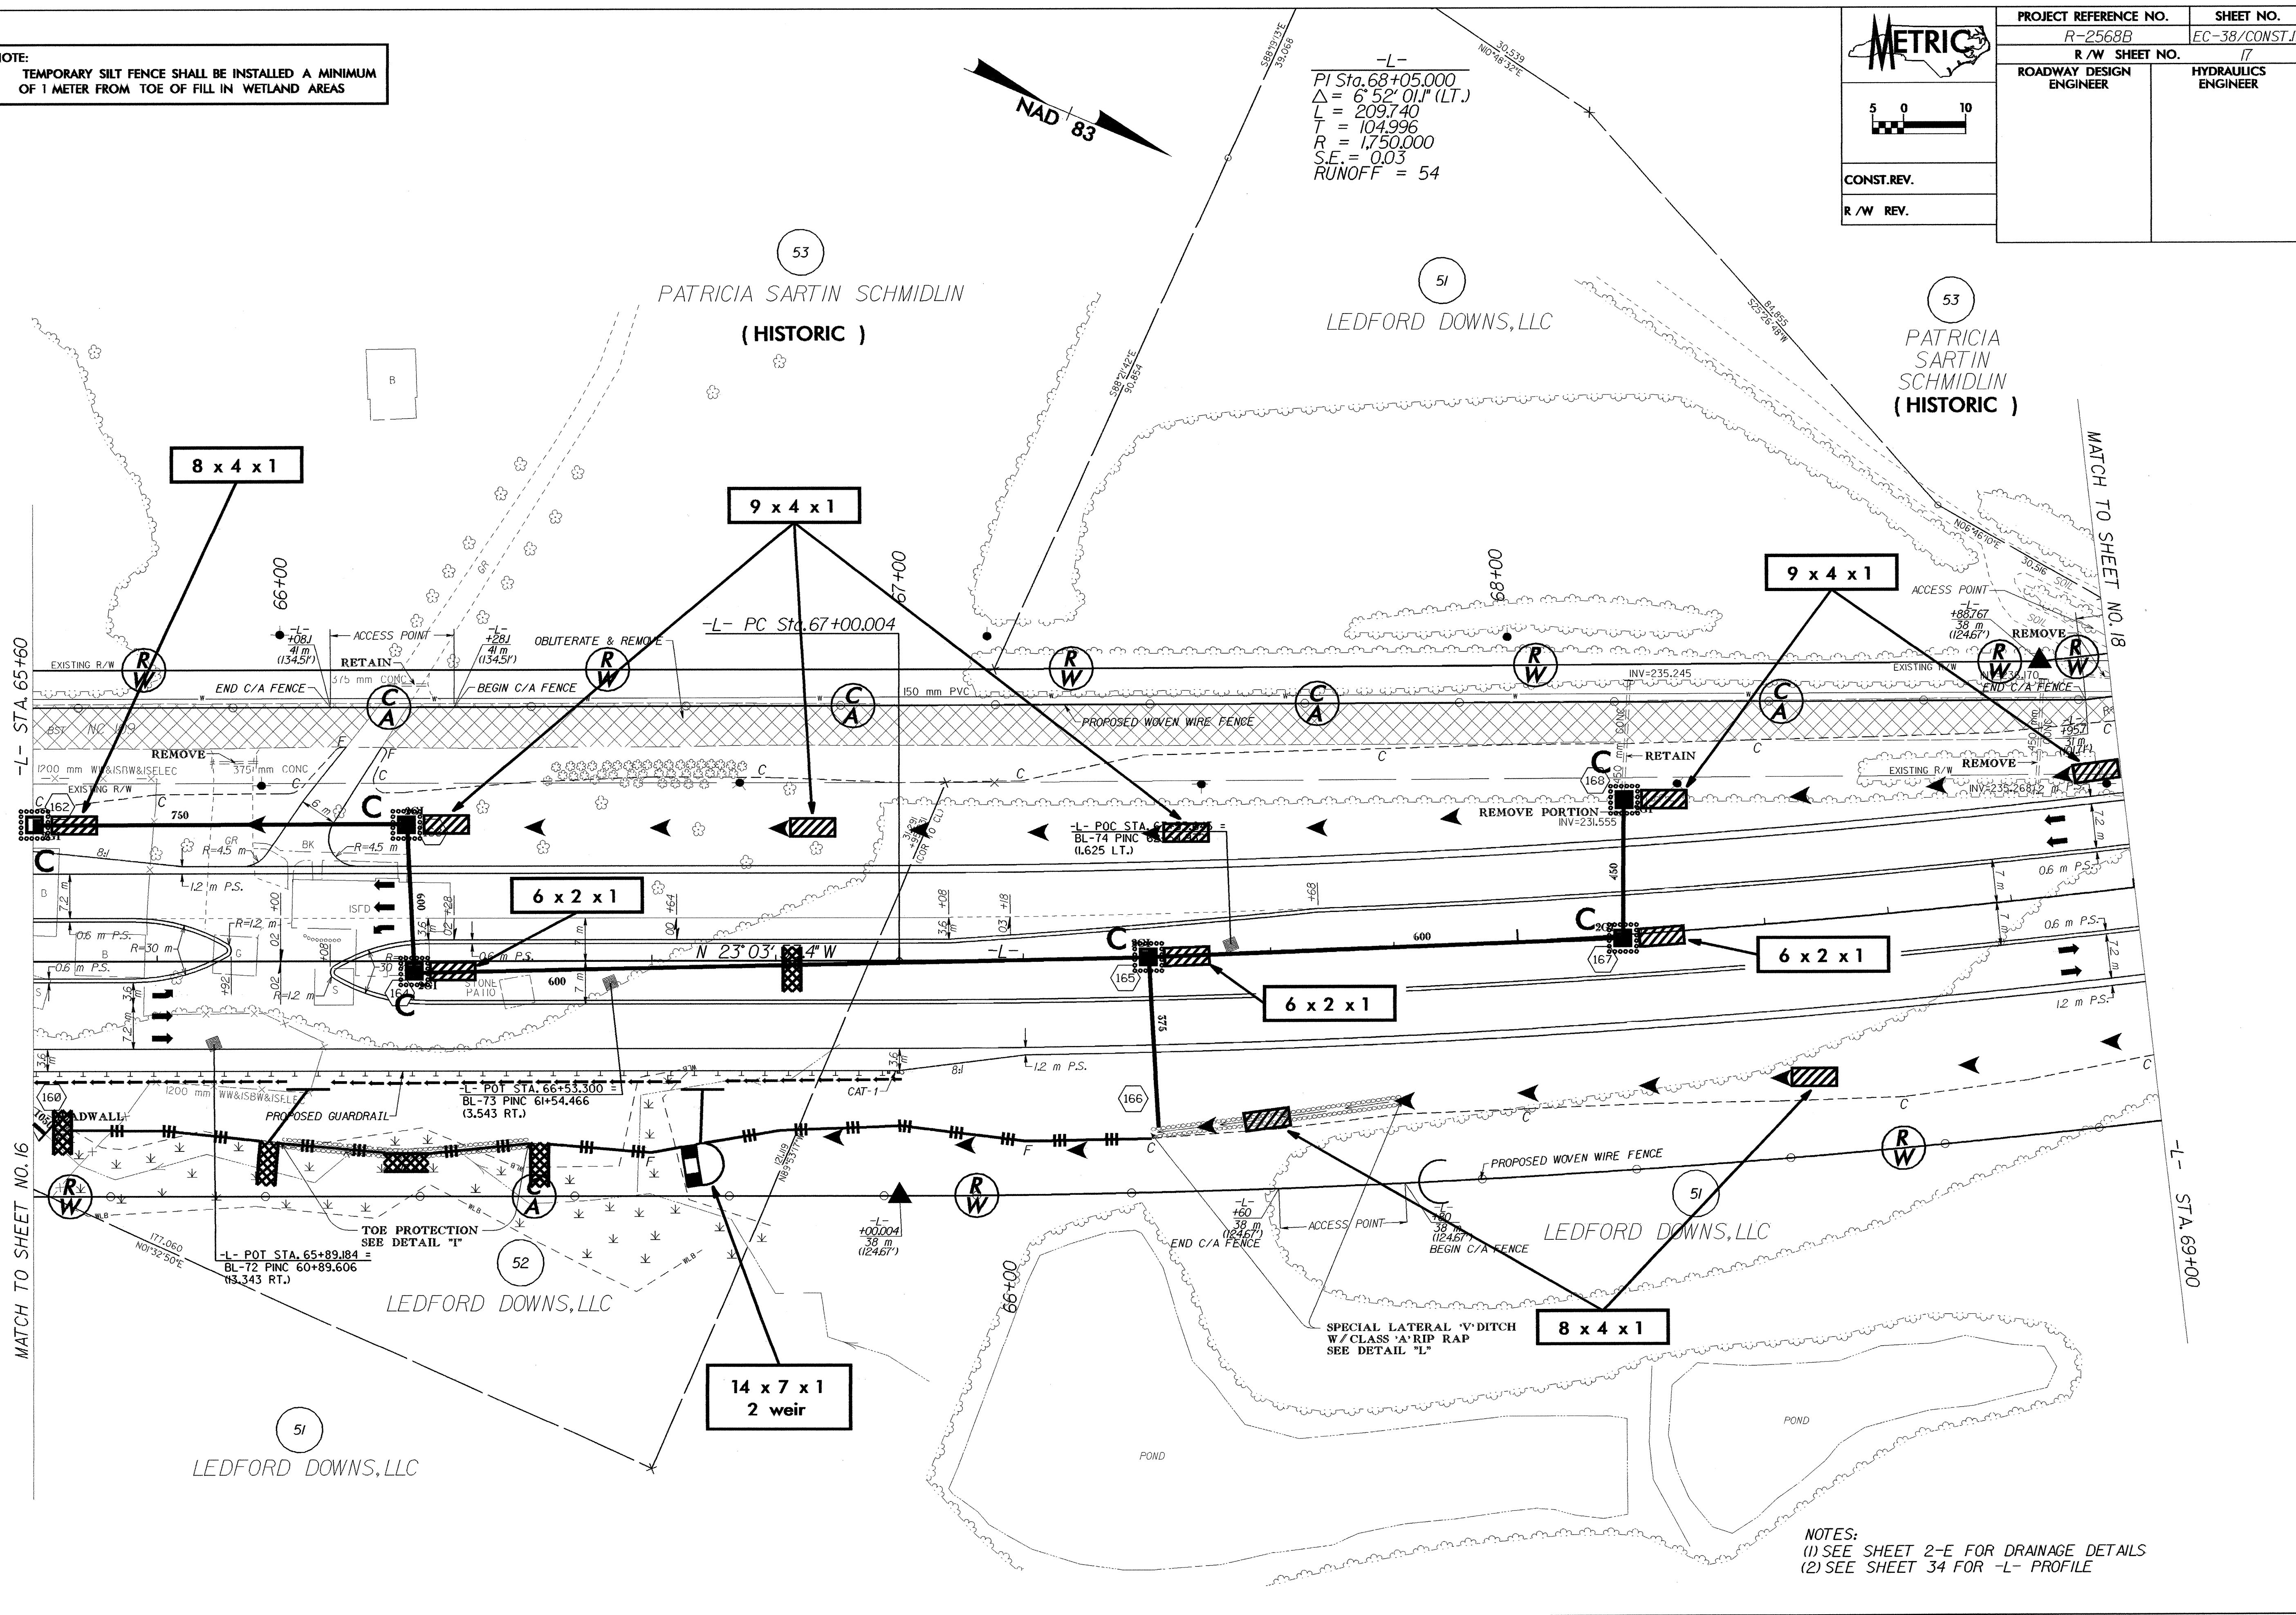

NOTES:  
(1) SEE SHEET 2-E FOR DRAINAGE DETAILS  
(2) SEE SHEET 34 FOR -L- PROFILE