




PROJECT REFERENCE NO. R-2568B	SHEET NO. EC-37/CONST.16
R/W SHEET NO. 16	
ROADWAY DESIGN ENGINEER	HYDRAULICS ENGINEER

5 0 10

CONST. REV.

R/W REV.

NOTE:  
TEMPORARY SILT FENCE SHALL BE INSTALLED A MINIMUM OF 1 METER FROM TOE OF FILL IN WETLAND AREAS

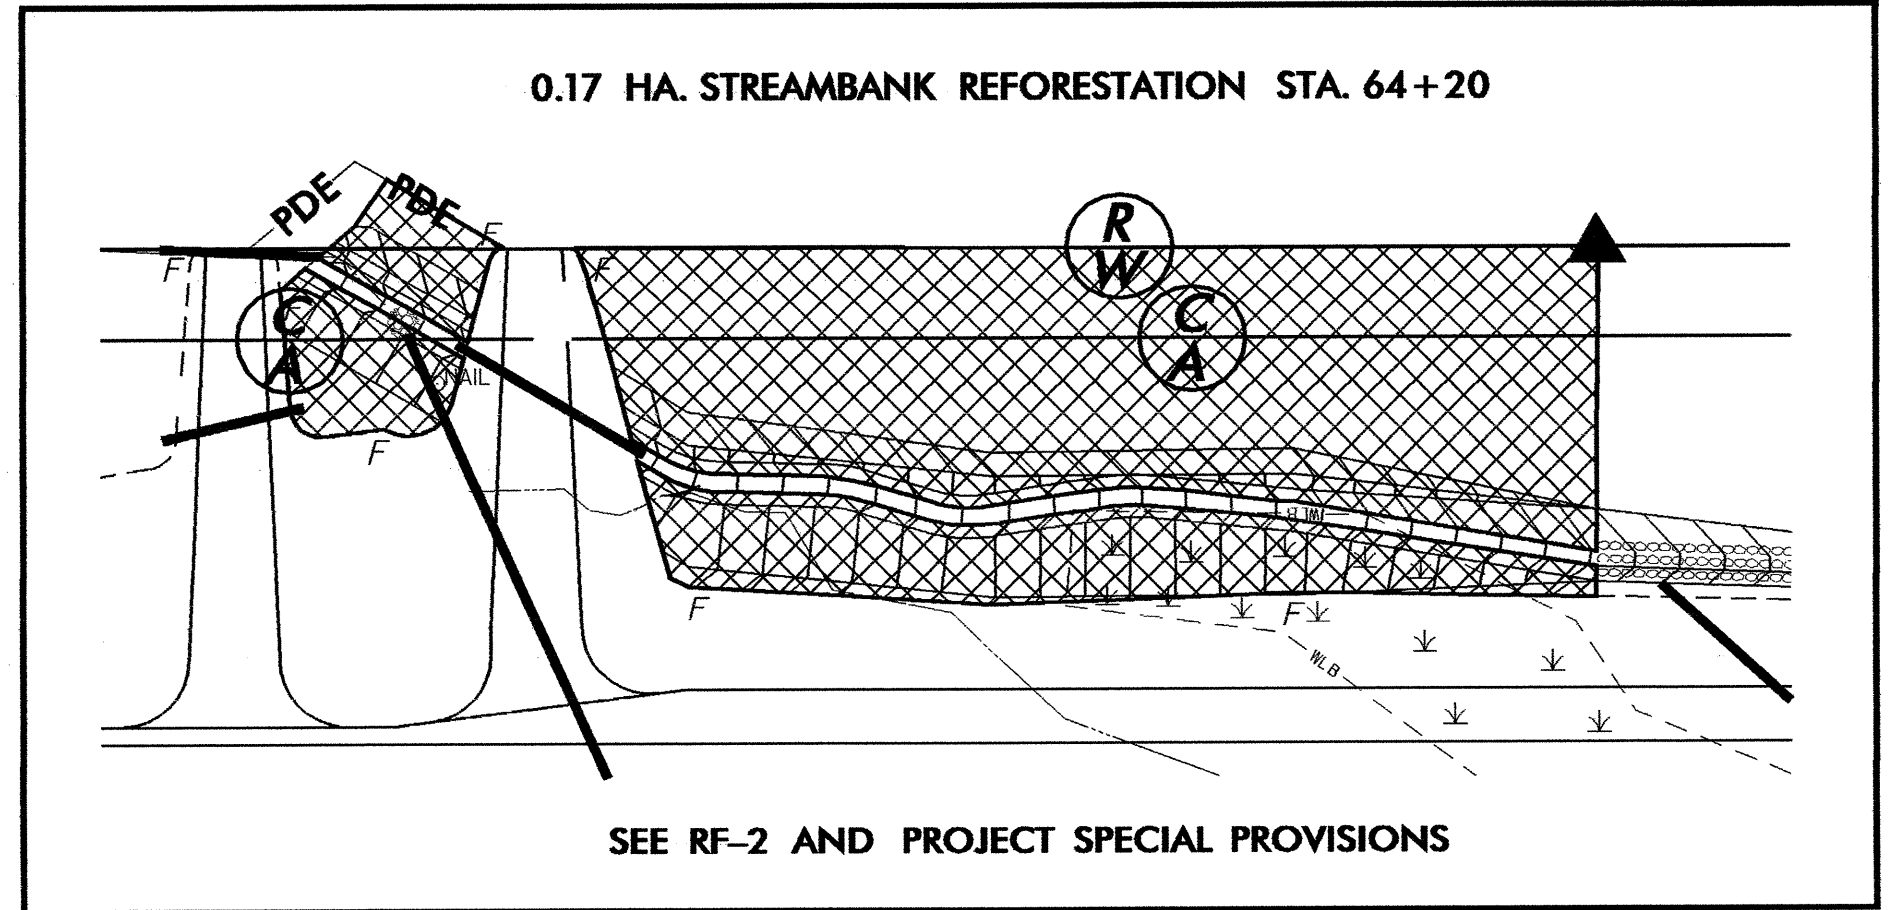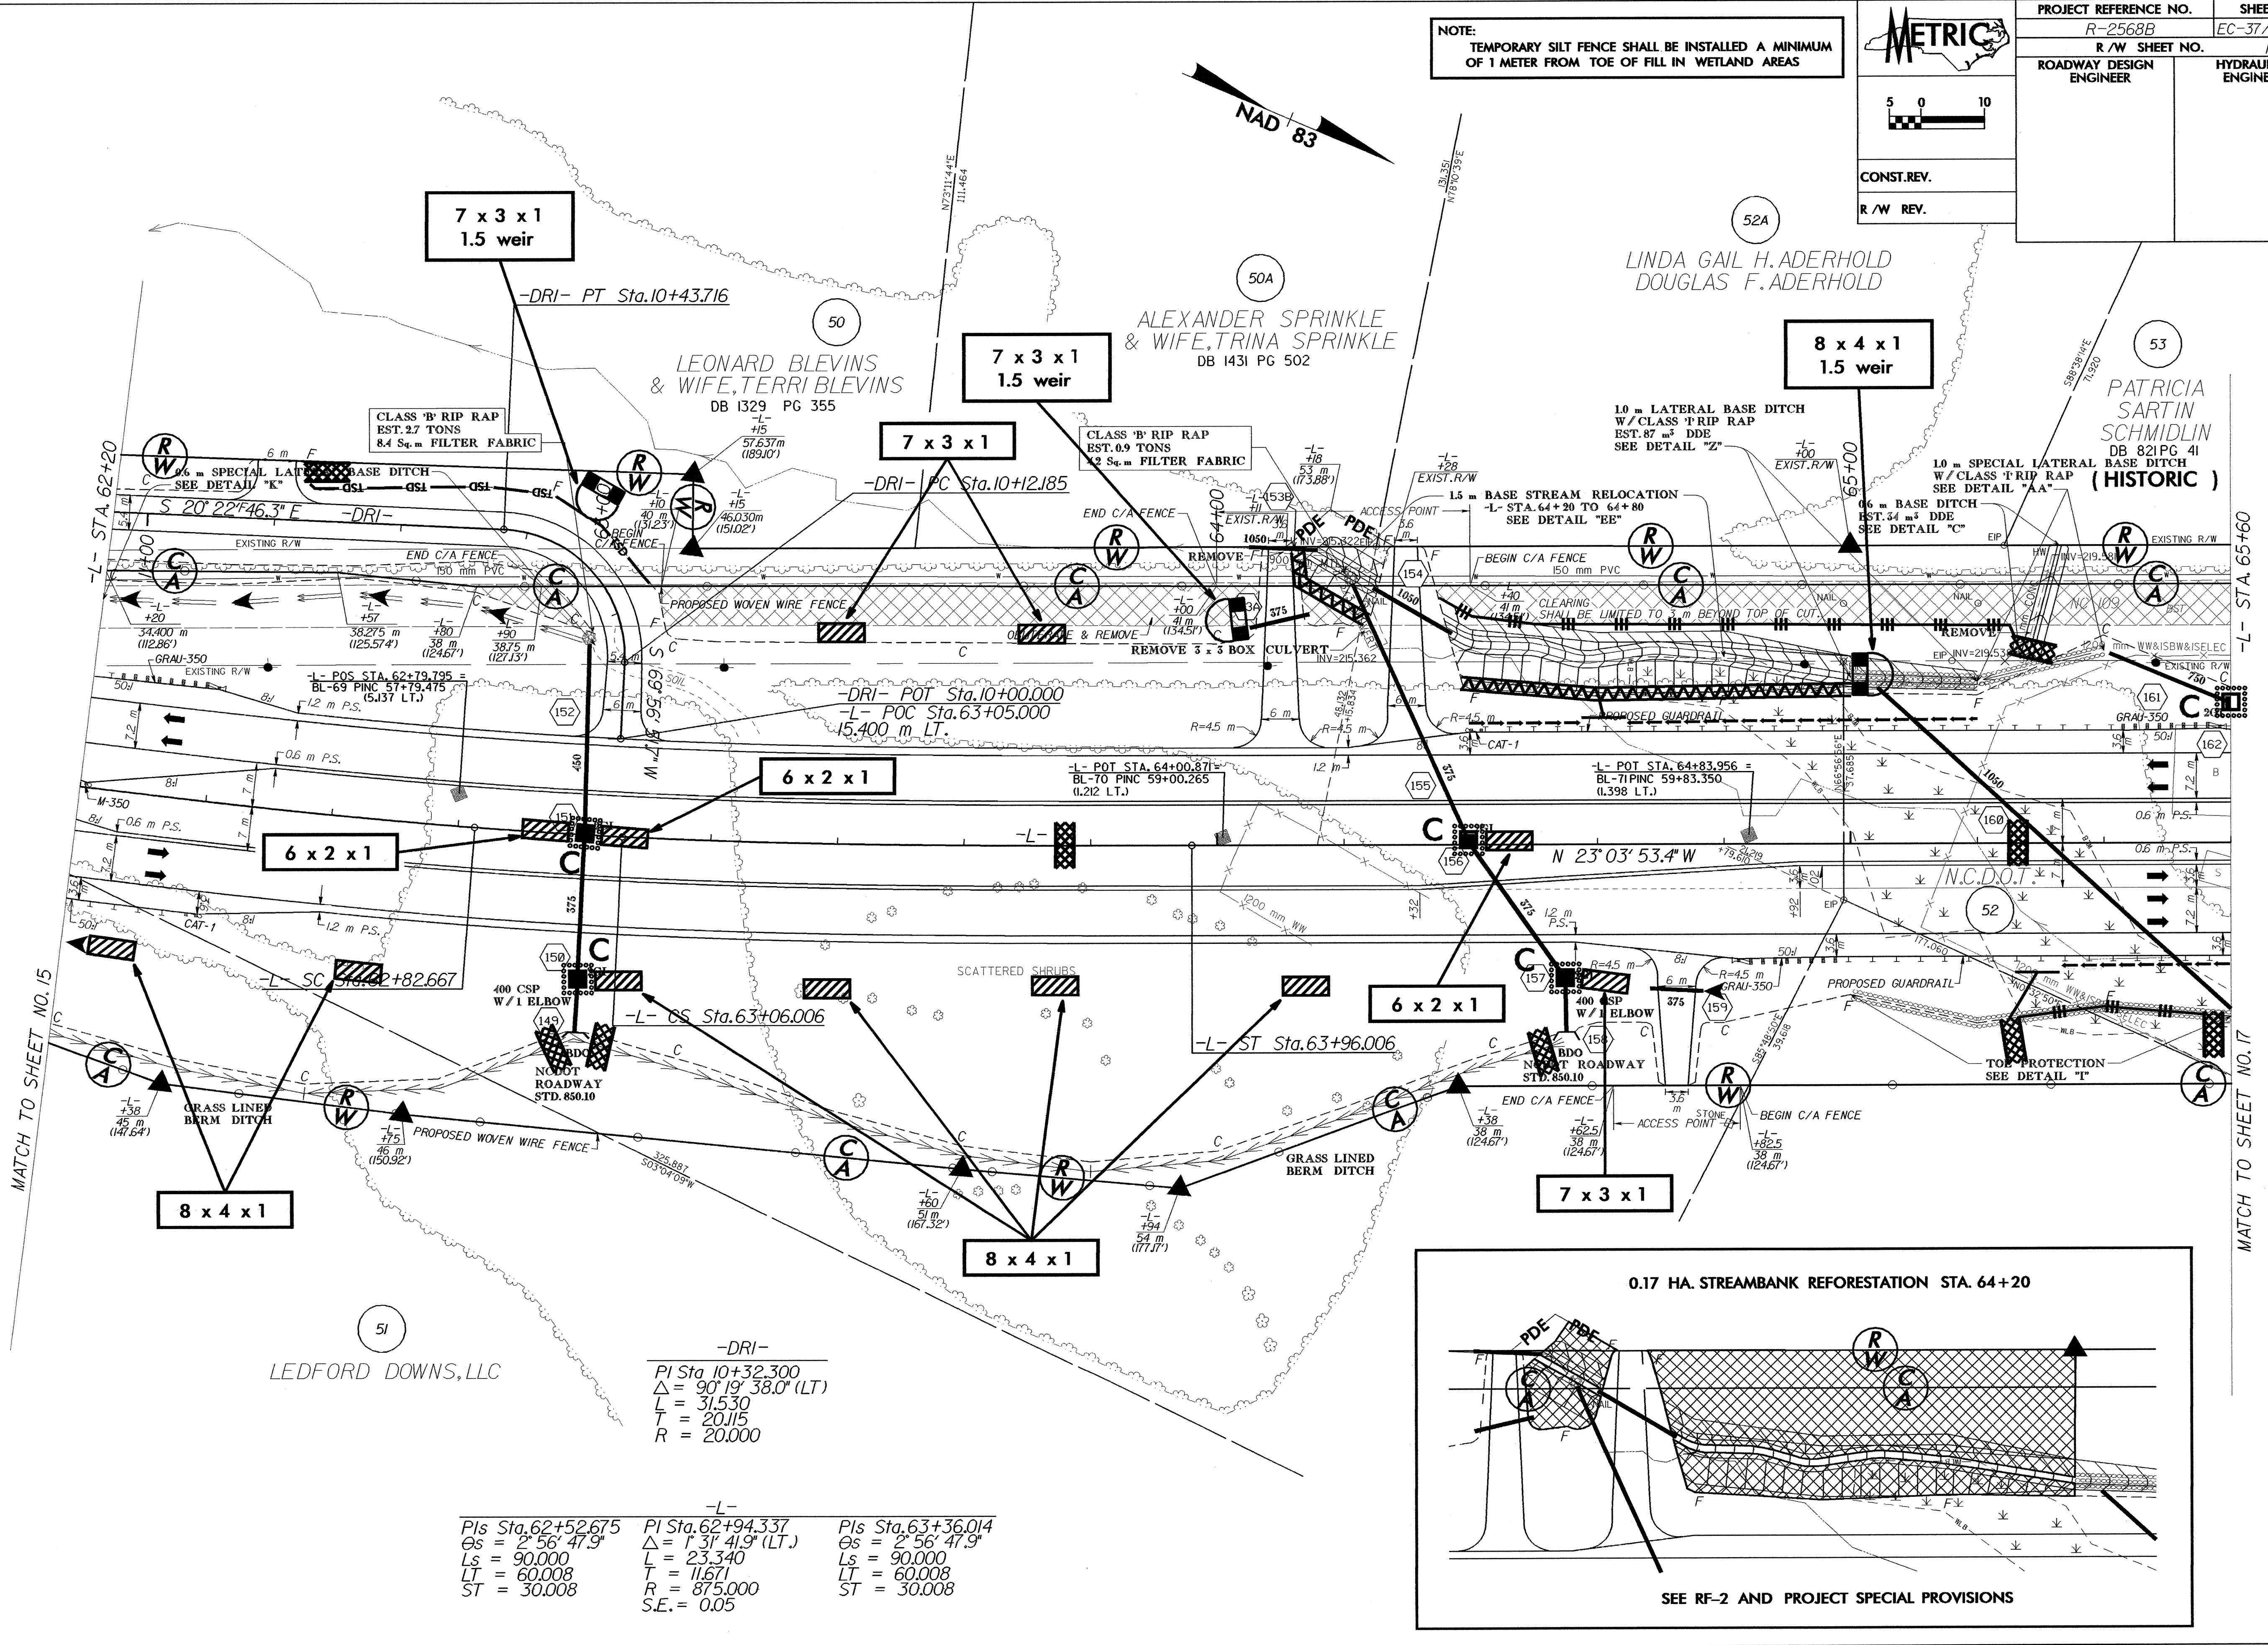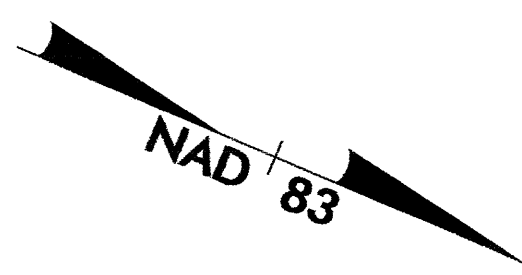

-DRI-		
PI Sta. 10+32.300		
Δ = 90° 19' 38.0" (LT.)		
L = 31.530		
T = 20.115		
R = 20.000		
-L-		
PIs Sta. 62+52.675	PI Sta. 62+94.337	PIs Sta. 63+36.014
Os = 2° 56' 47.9"	Δ = 1° 31' 41.9" (LT.)	Os = 2° 56' 47.9"
Ls = 90.000	L = 23.340	Ls = 90.000
LT = 60.008	T = 11.671	LT = 60.008
ST = 30.008	R = 875.000	ST = 30.008
	S.E. = 0.05	

MATCH TO SHEET NO. 15

MATCH TO SHEET NO. 17