
 5 0 10 CONST. REV. R/W REV.	PROJECT REFERENCE NO.	SHEET NO.
	R-2568B	EC-33/CONST.12
ROADWAY DESIGN ENGINEER	R/W SHEET NO.	12
HYDRAULICS ENGINEER		

NOTE:
 TEMPORARY SILT FENCE SHALL BE INSTALLED A MINIMUM OF 1 METER FROM TOE OF FILL IN WETLAND AREAS

-L-
 PI Sta. 50+82.160
 $\Delta = 4^{\circ} 01' 05.8''$ (RT.)
 L = 245.112
 T = 122.606
 R = 3,495.000
 S.E. = RC
 RUNOFF = 54

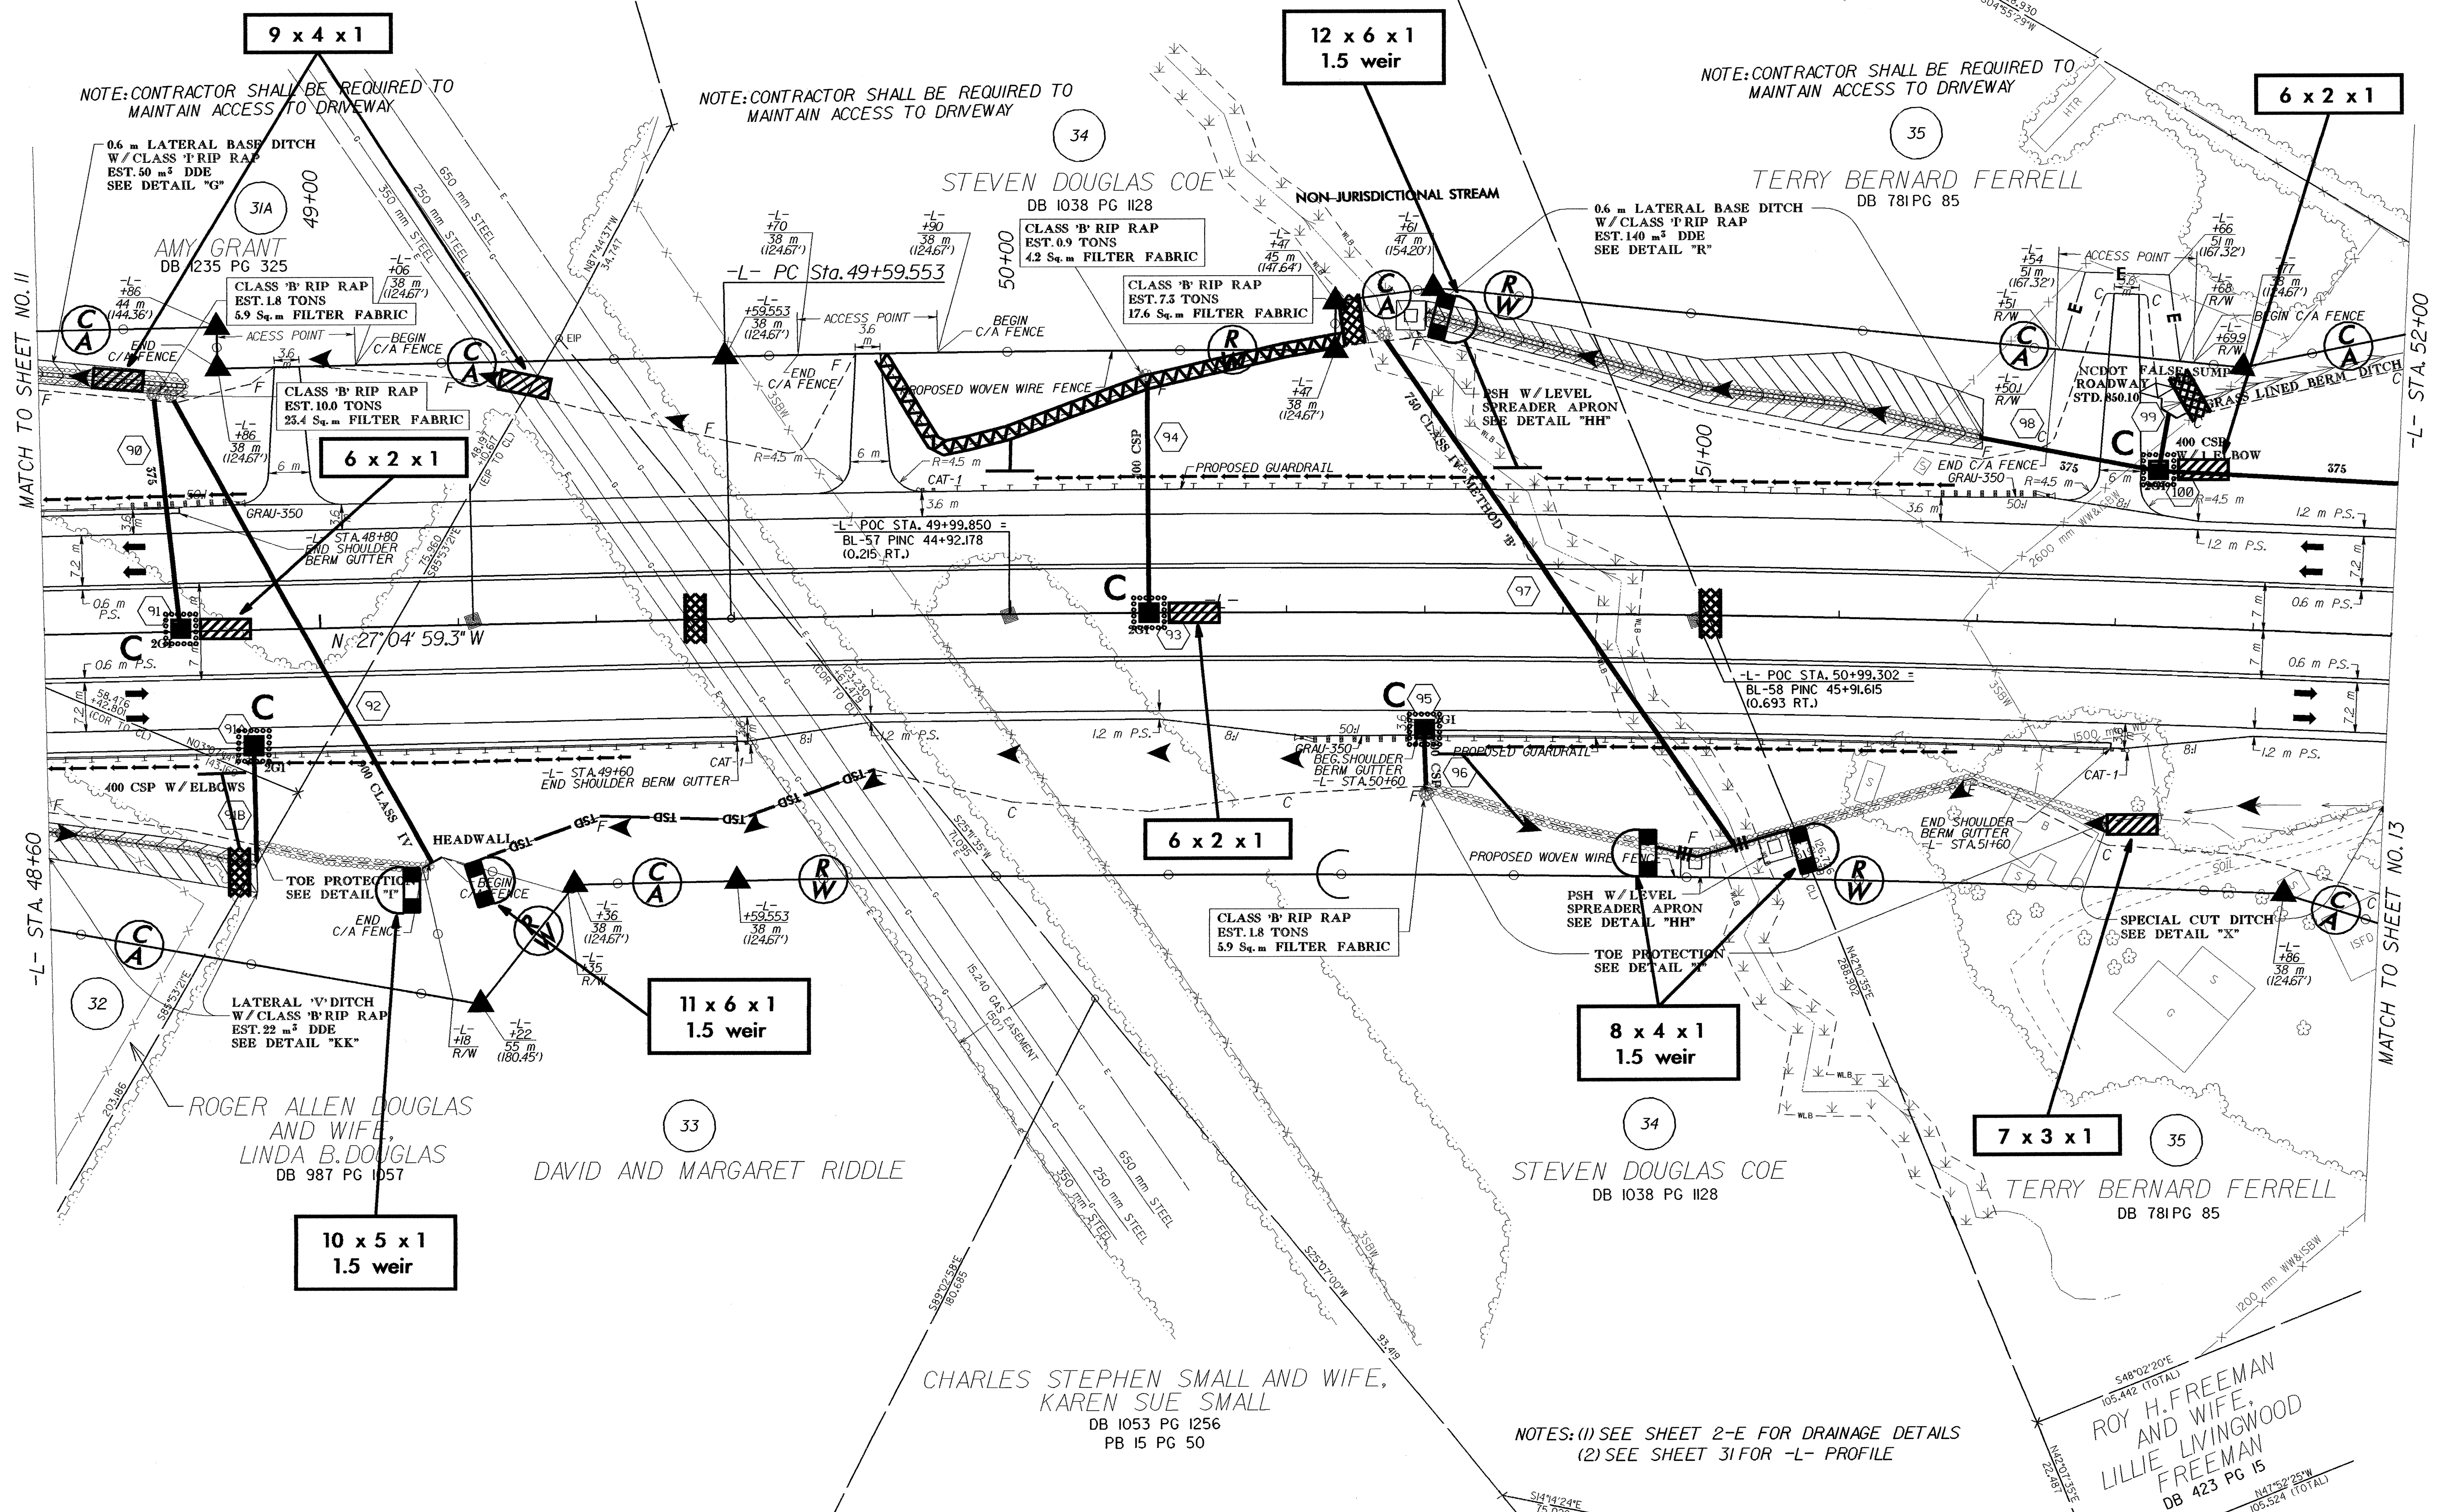

NOTES: (1) SEE SHEET 2-E FOR DRAINAGE DETAILS
 (2) SEE SHEET 31 FOR -L- PROFILE

ROY H. FREEMAN AND WIFE,
 LILLIE LIVINGOOD FREEMAN
 DB 423 PG 15