
 5 0 10 CONST. REV. R/W REV.	PROJECT REFERENCE NO. R-2568B	SHEET NO. EC-32/CONST.II
	R/W SHEET NO. ROADWAY DESIGN ENGINEER	HYDRAULICS ENGINEER

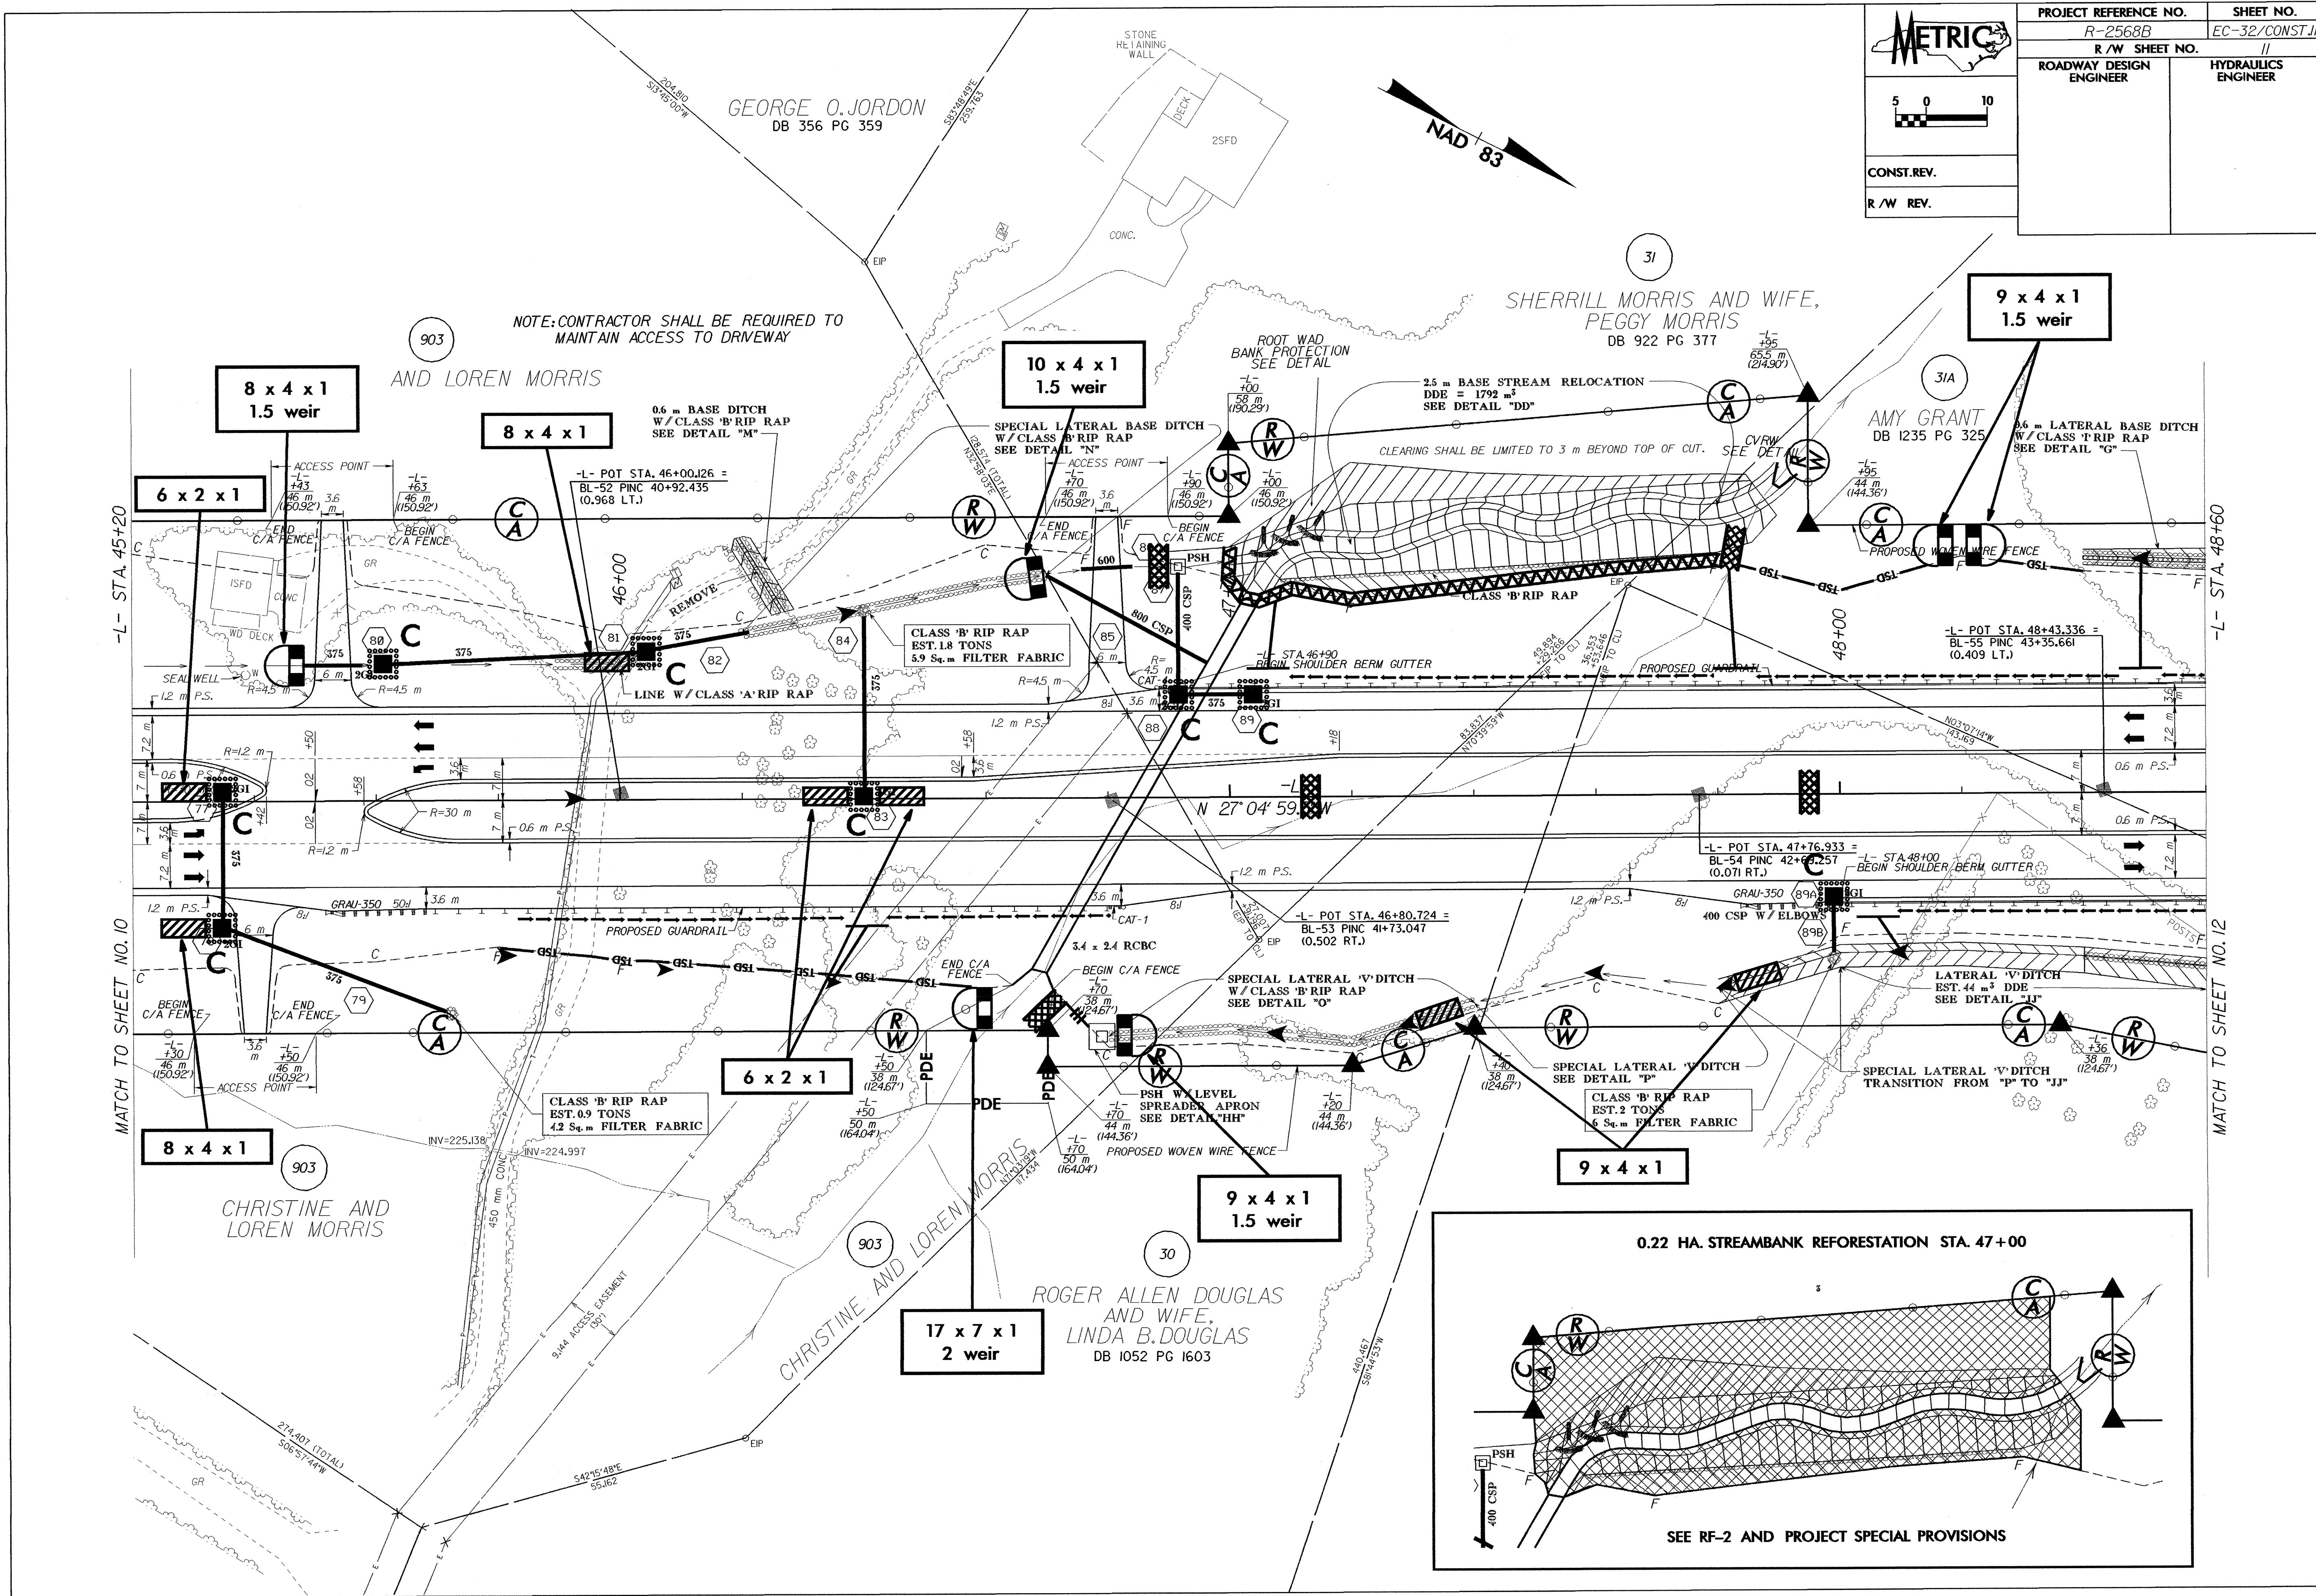

-L- STA 45+20

MATCH TO SHEET NO. 10

-L- STA 48+60

MATCH TO SHEET NO. 12