
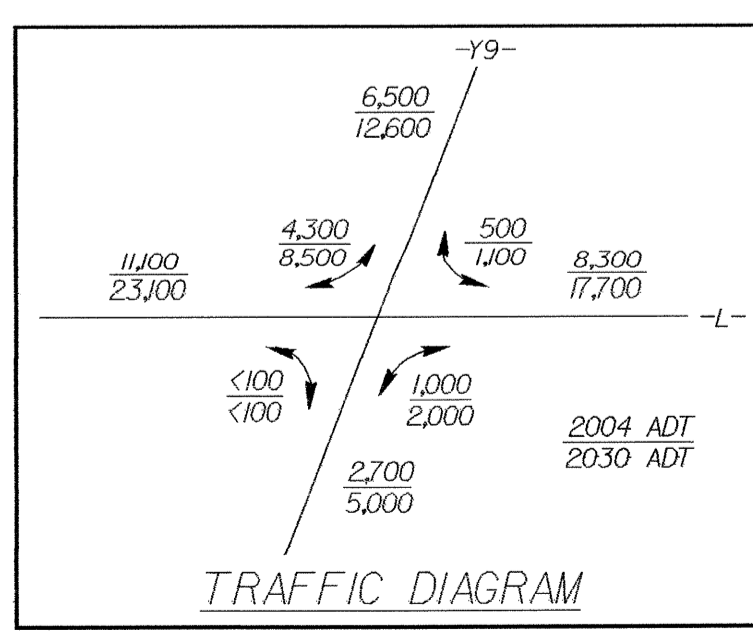


PROJECT REFERENCE NO.	R-2568B	SHEET NO.	EC-29/CONST.8
R/W SHEET NO.	8	HYDRAULICS ENGINEER	
ROADWAY DESIGN ENGINEER			

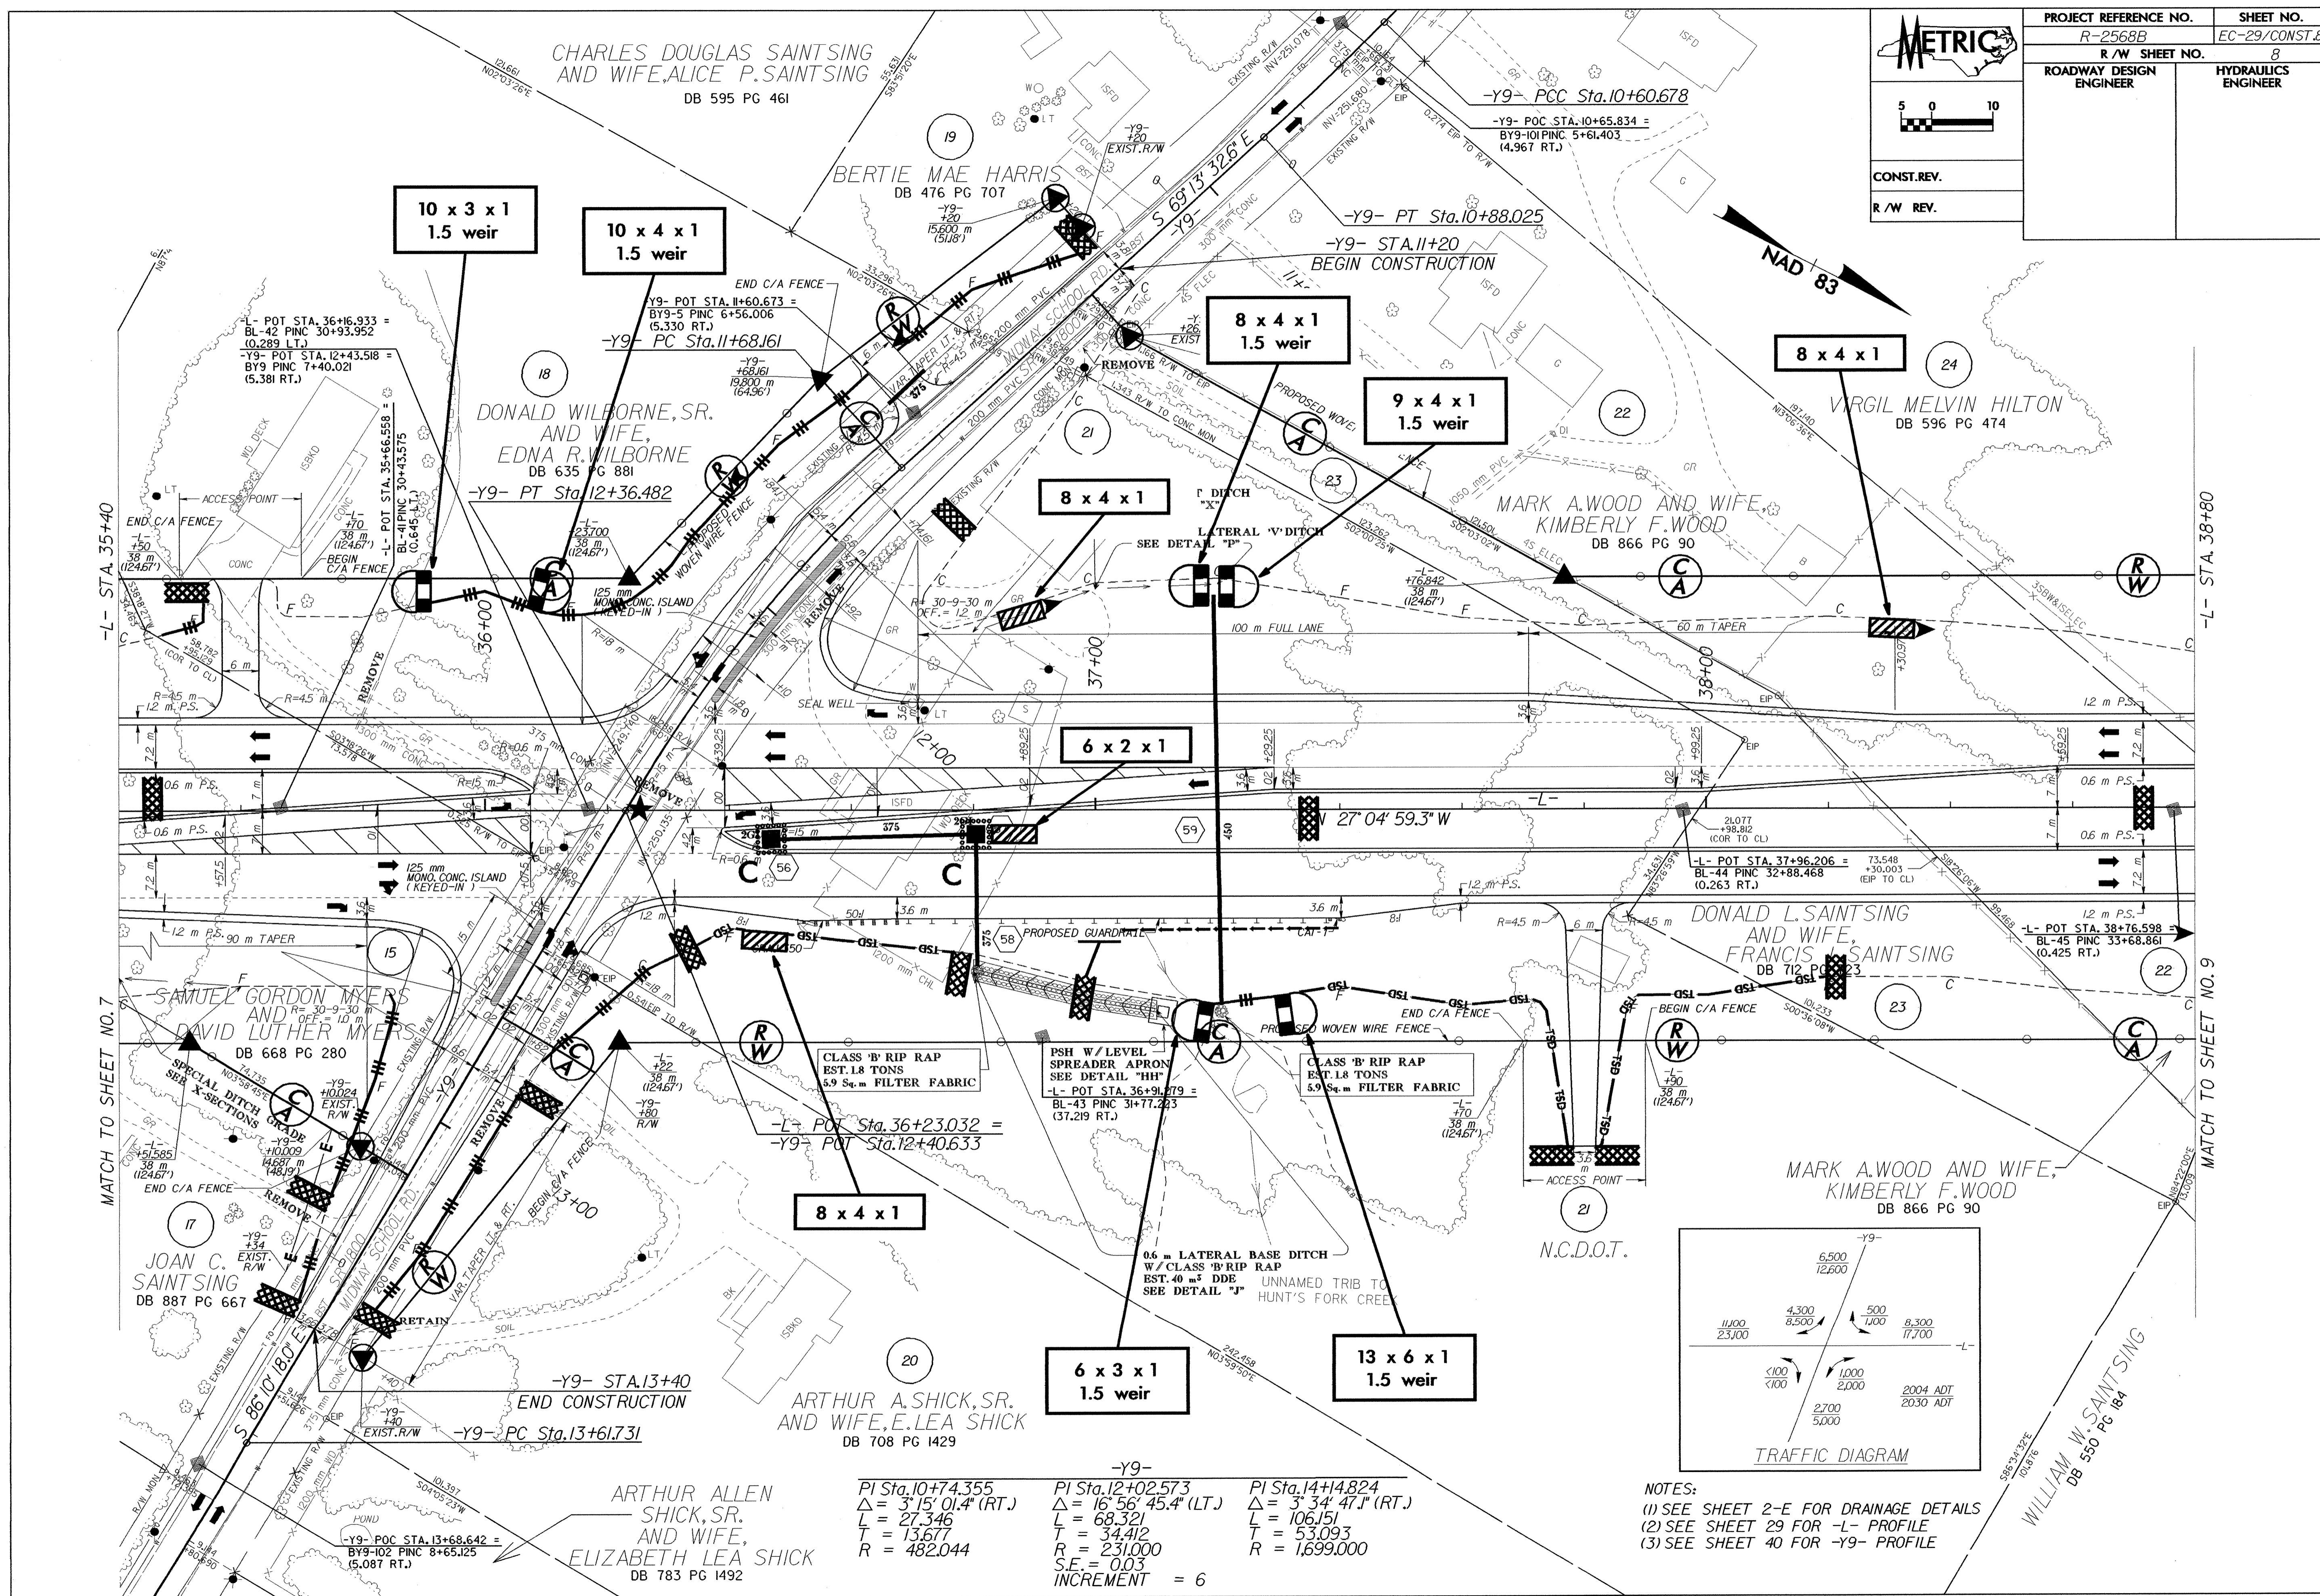

NOTES:
 (1) SEE SHEET 2-E FOR DRAINAGE DETAILS
 (2) SEE SHEET 29 FOR -L- PROFILE
 (3) SEE SHEET 40 FOR -Y9- PROFILE

PI Sta. 10+74.355 Δ = 3° 15' 01.4" (RT.) L = 27.346 T = 13.677 R = 482.044	PI Sta. 12+02.573 Δ = 16° 56' 45.4" (LT.) L = 68.321 T = 34.412 R = 231.000 S.E. = 0.03 INCREMENT = 6	PI Sta. 14+14.824 Δ = 3° 34' 47.1" (RT.) L = 106.151 T = 53.093 R = 1,699.000
--	---	---

MATCH TO SHEET NO. 7

MATCH TO SHEET NO. 9