
 ENVIRONMENTALLY SENSITIVE AREA
SEE PROJECT SPECIAL PROVISIONS


NOTE:
PLACE TEMPORARY ROCK SEDIMENT DAMS TYPE-B
AND TEMPORARY ROCK SILT CHECKS TYPE-A AT
DRAINAGE OUTLETS.

METRIC



CONST. REV.
R/W REV.

PROJECT REFERENCE NO. R-2568B	SHEET NO. EC-10/CONST II
R/W SHEET NO. II	HYDRAULICS ENGINEER
ROADWAY DESIGN ENGINEER	

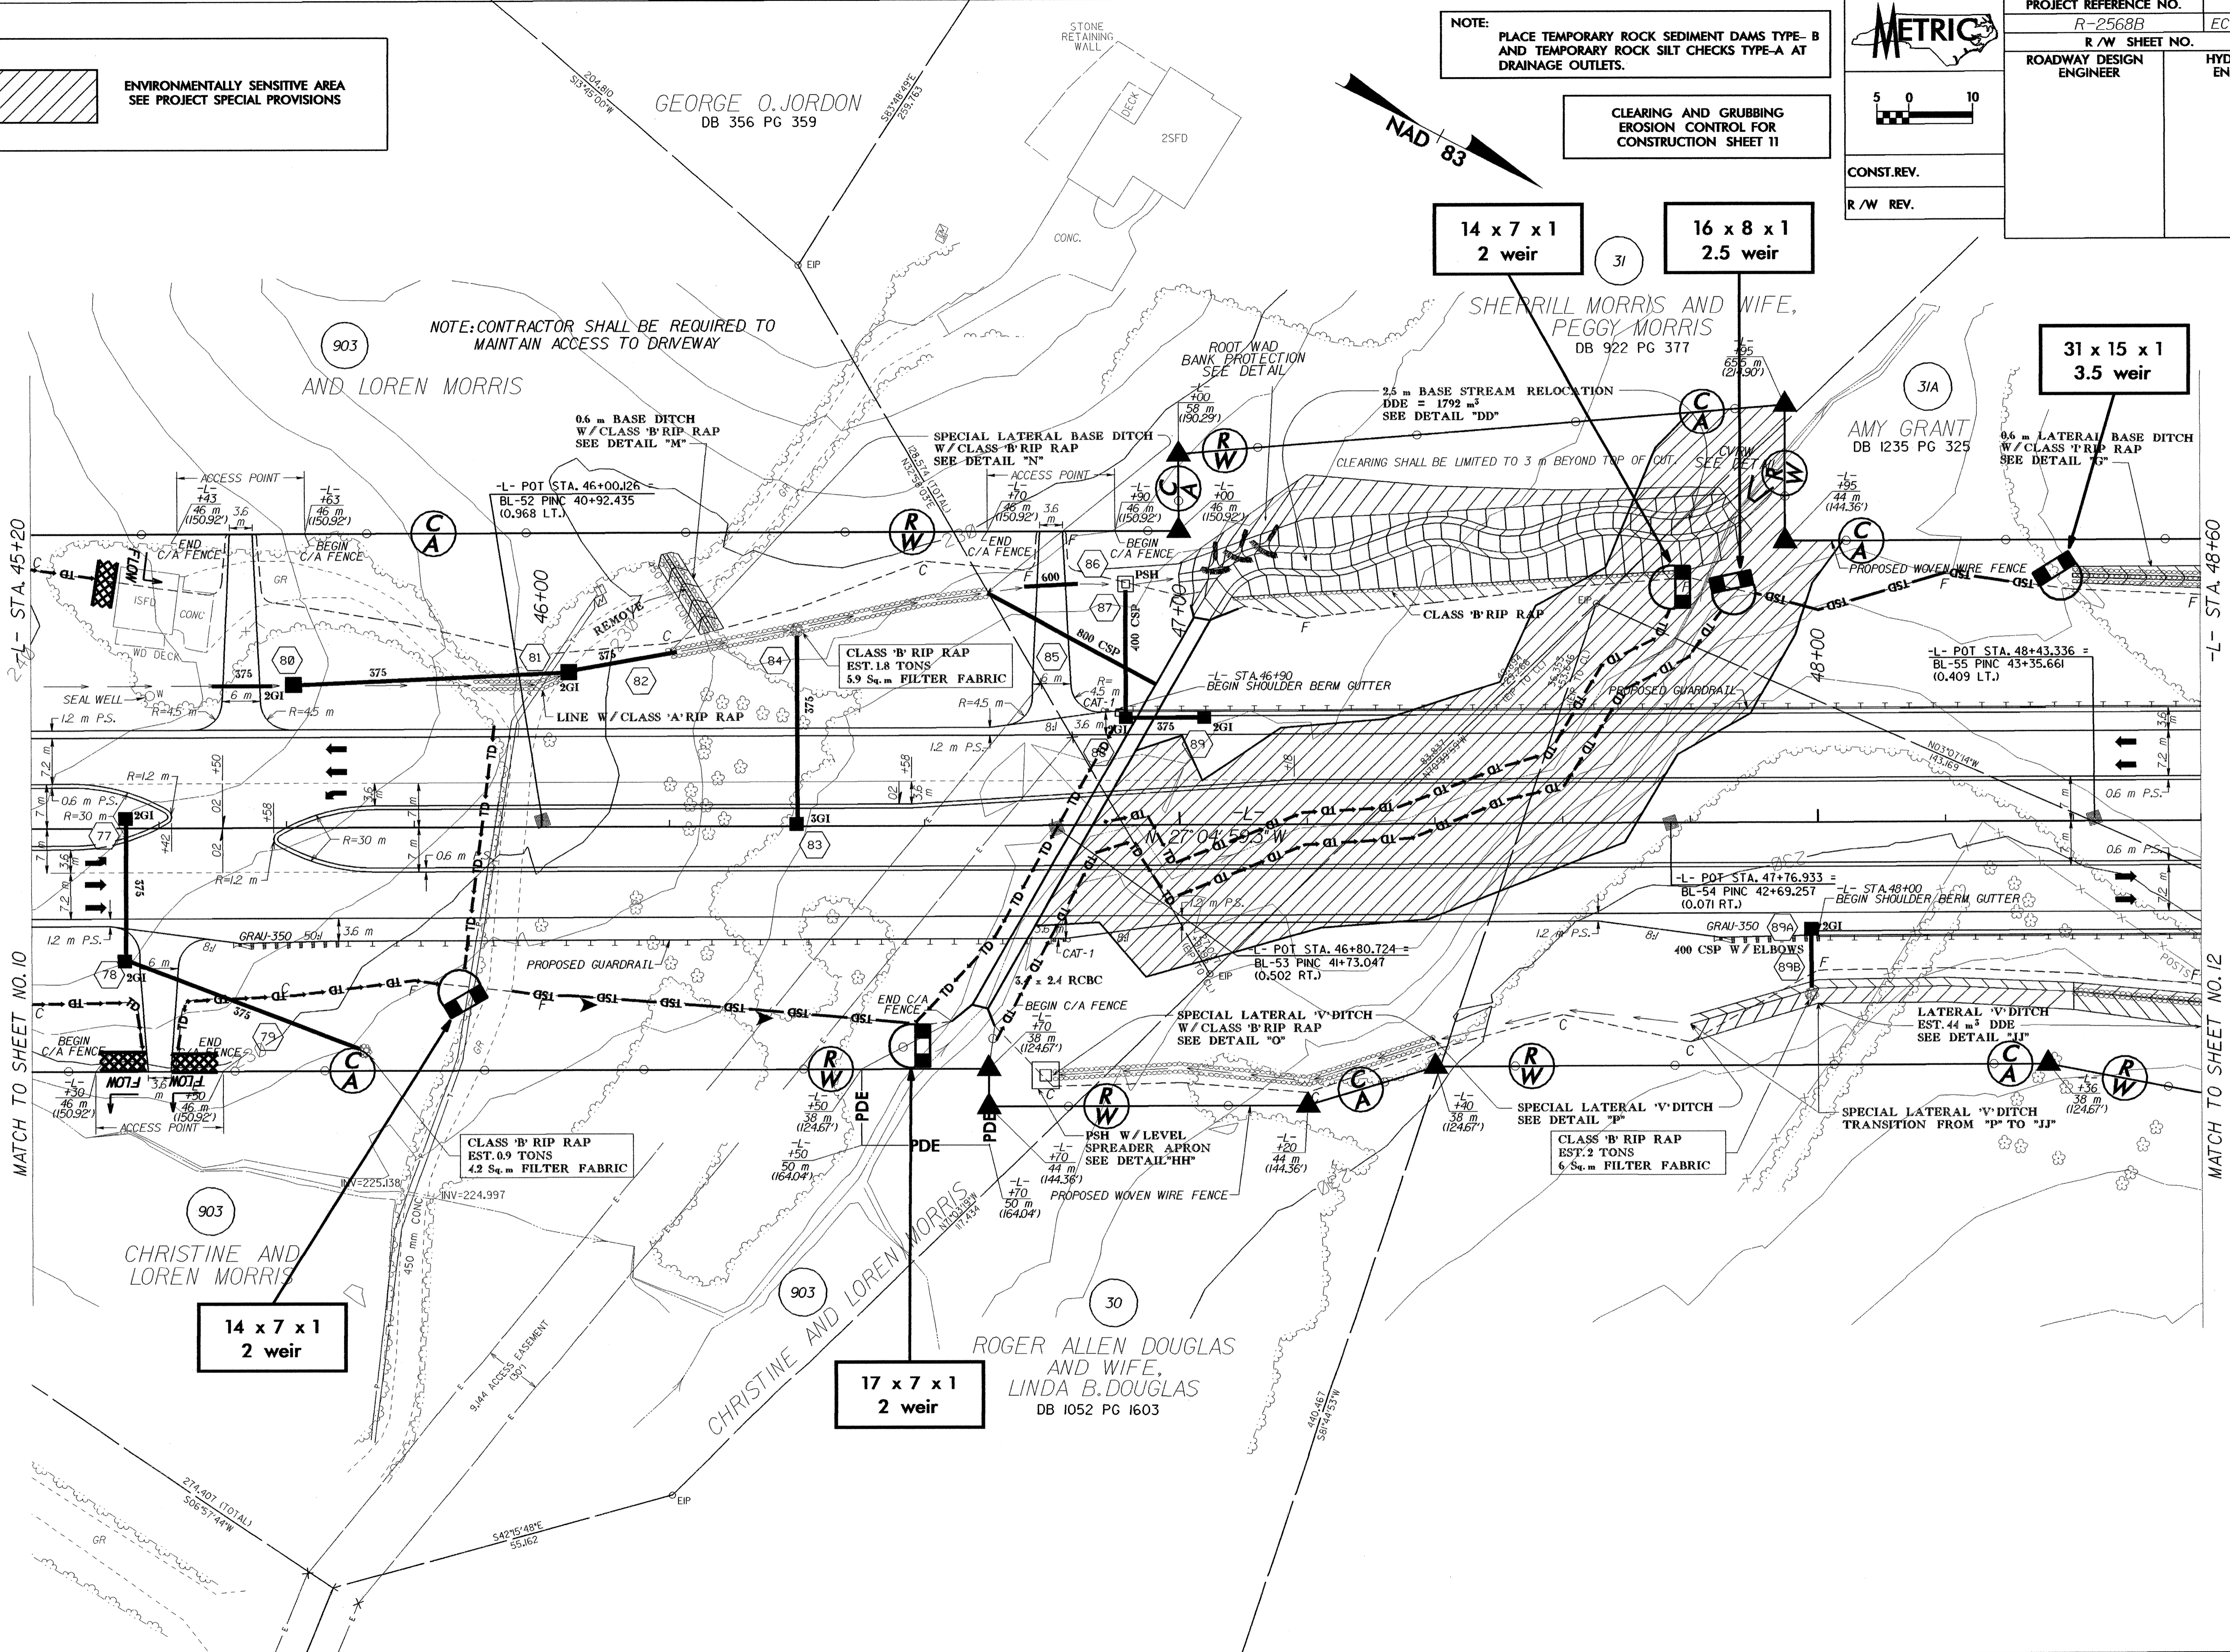

MATCH TO SHEET NO. 10

MATCH TO SHEET NO. 12