

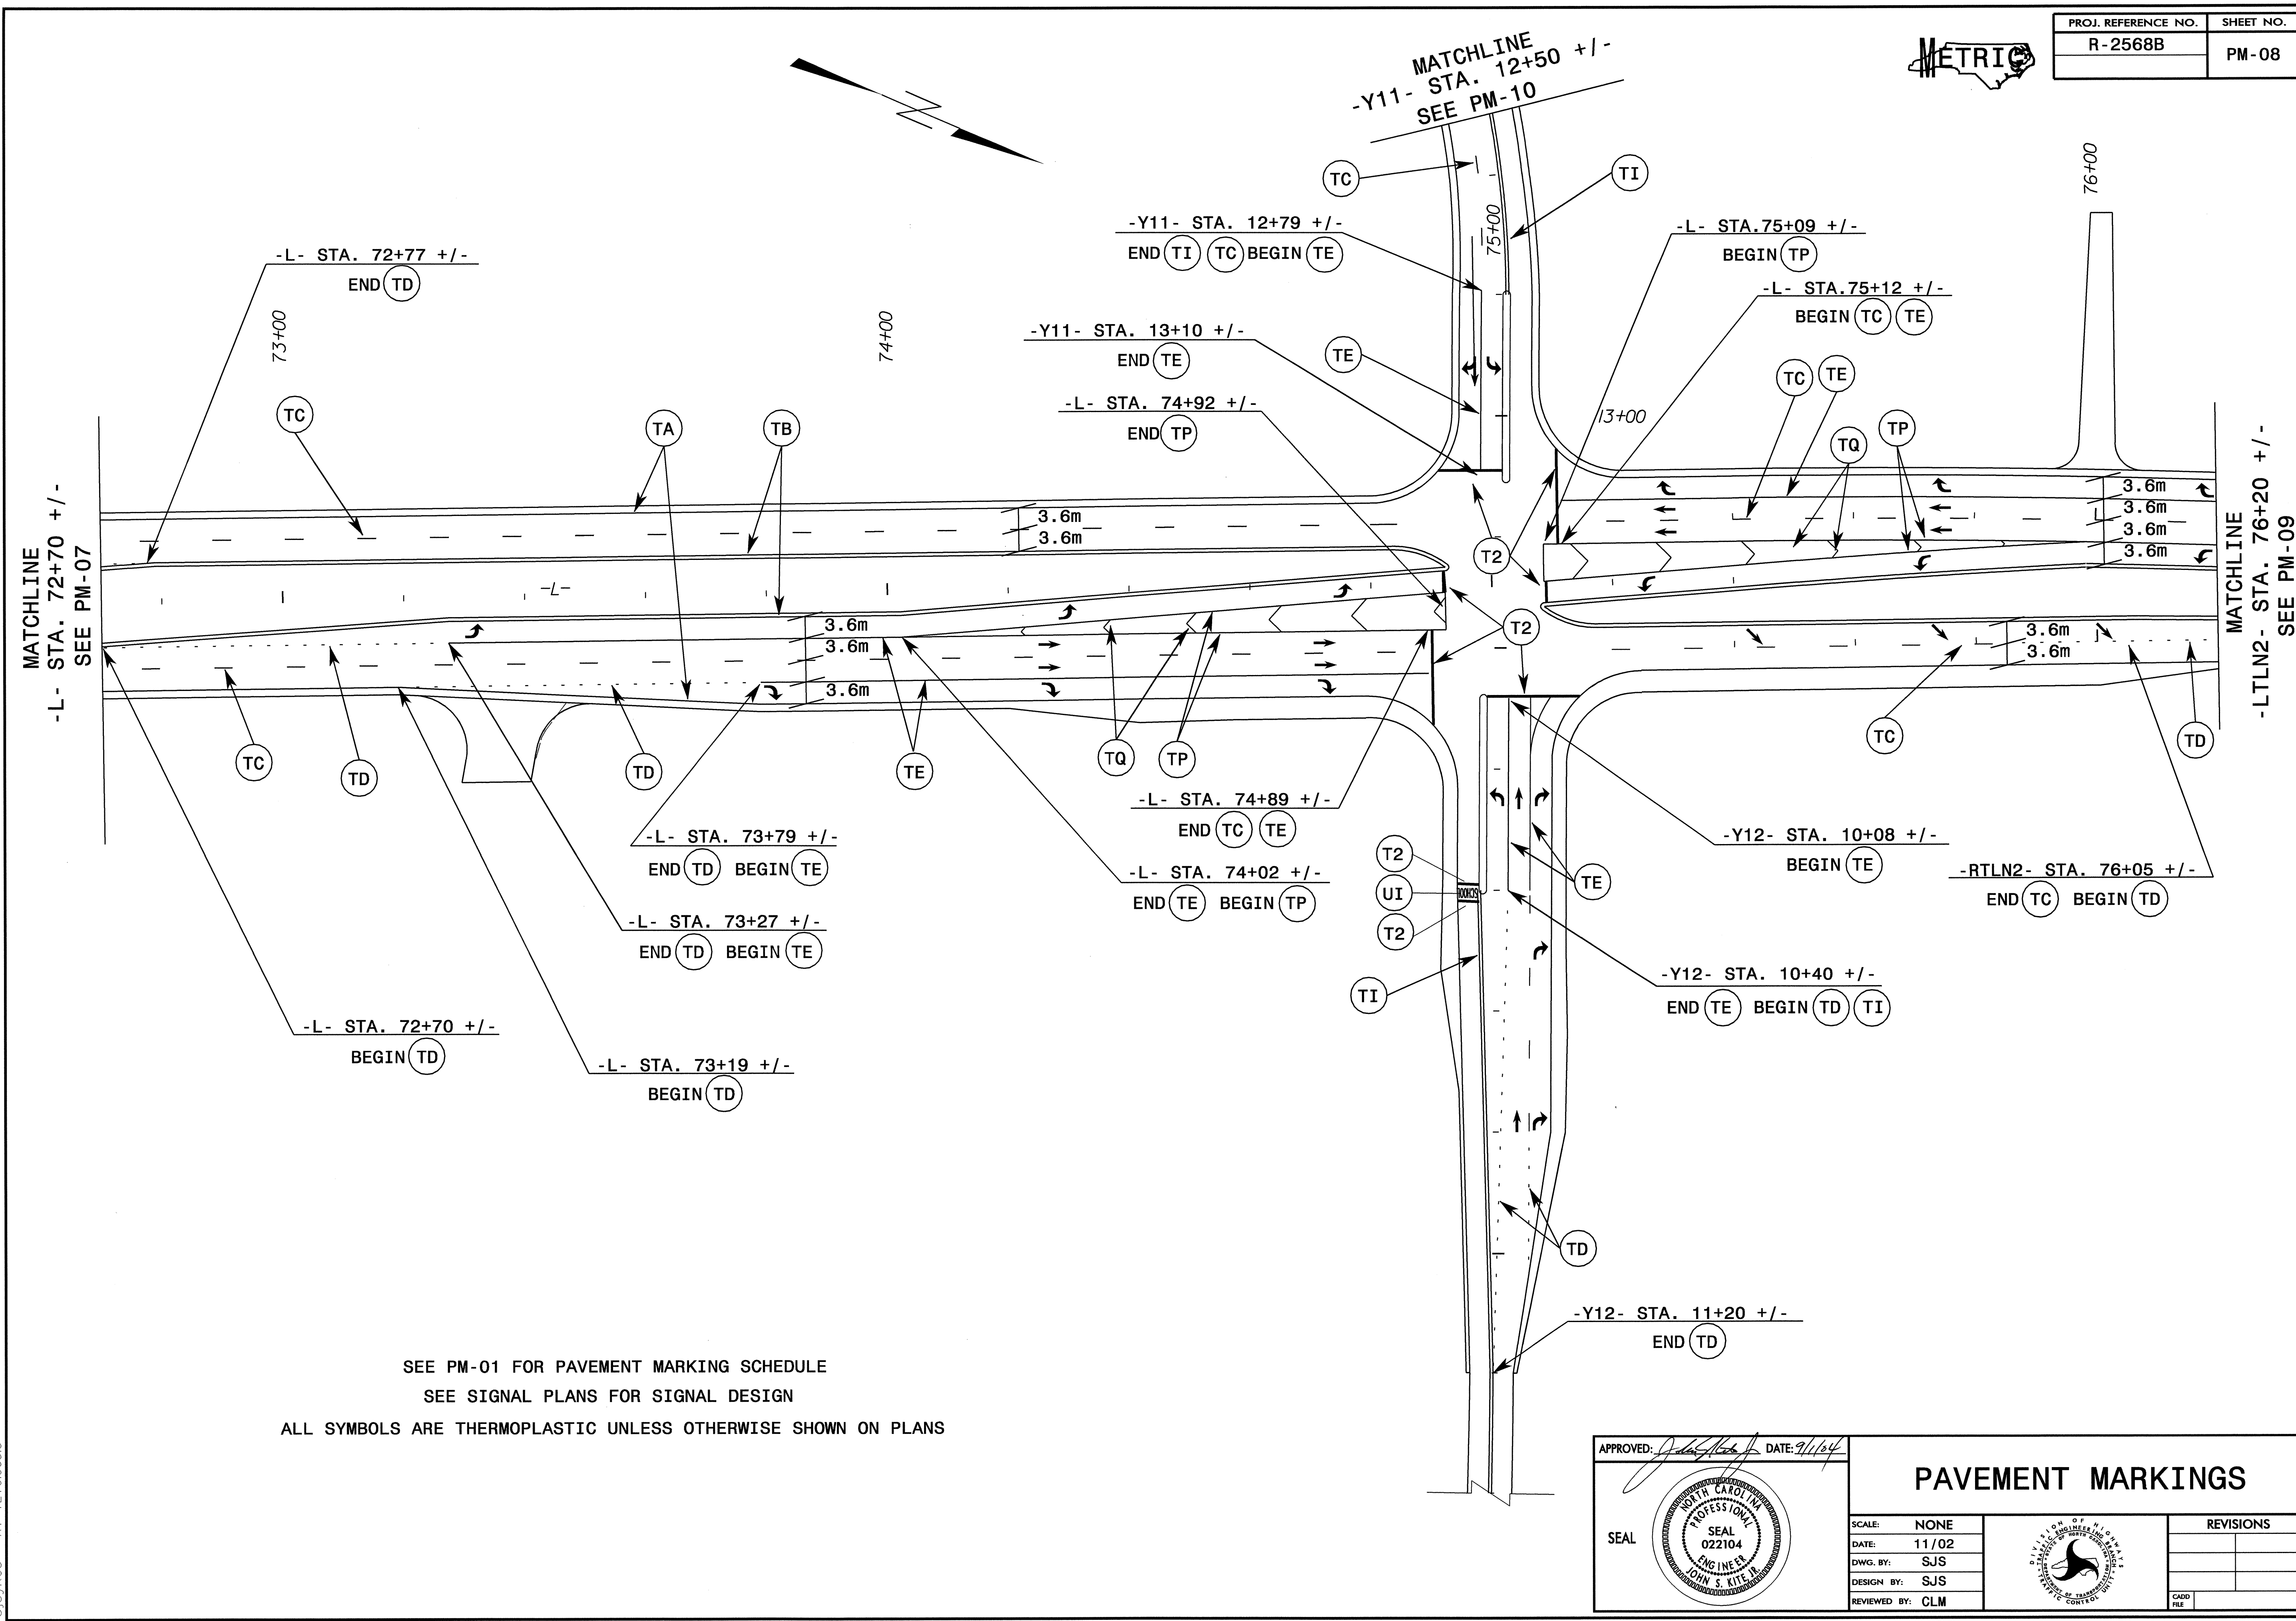


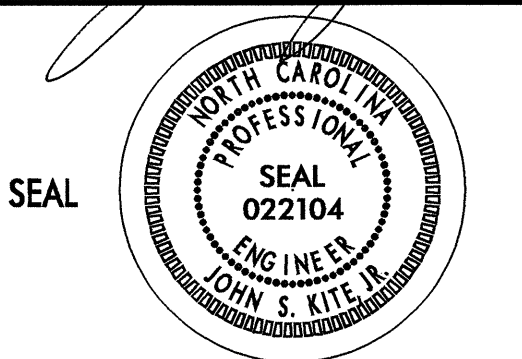

PROJ. REFERENCE NO. R-2568B	SHEET NO. PM-08
--------------------------------	--------------------

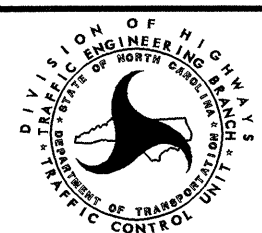

SEE PM-01 FOR PAVEMENT MARKING SCHEDULE  
 SEE SIGNAL PLANS FOR SIGNAL DESIGN  
 ALL SYMBOLS ARE THERMOPLASTIC UNLESS OTHERWISE SHOWN ON PLANS

APPROVED: <i>[Signature]</i> DATE: 9/1/04	<b>PAVEMENT MARKINGS</b>	
		
SCALE: NONE		REVISIONS
DATE: 11/02		
DWG. BY: SJS		
DESIGN BY: SJS		
REVIEWED BY: CLM		CADD FILE

01-SEP-2004 12:37  
 M:\TC\PM\SHHEE\LS\AR2568B-PM08.dgn  
 SJS\kkes AT 11/10/03