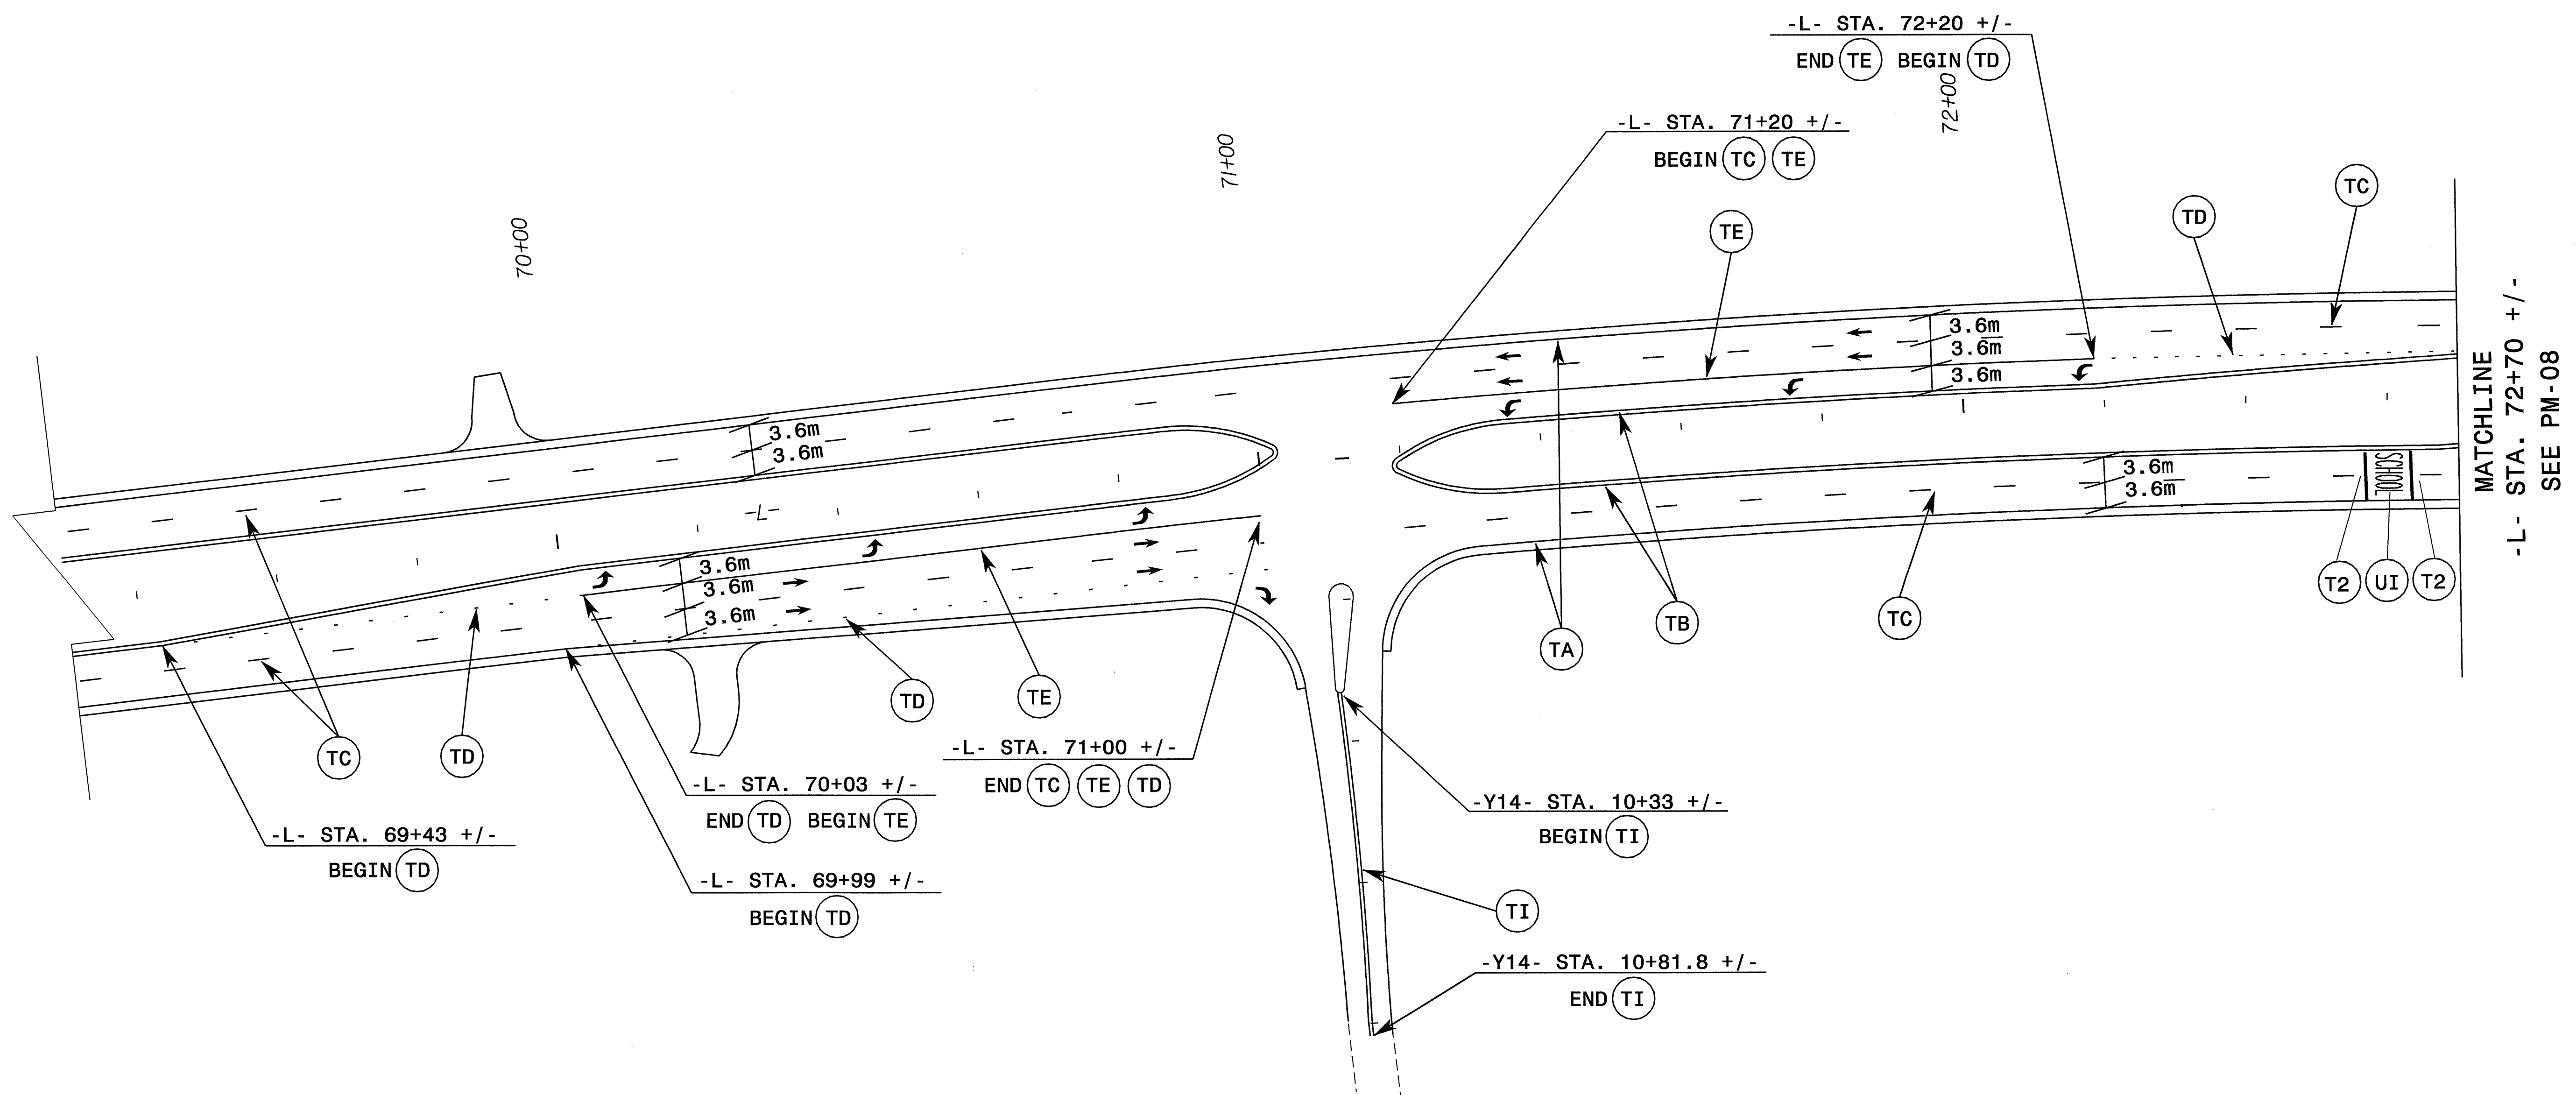
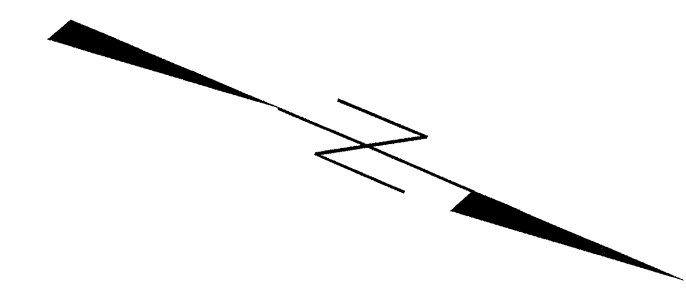


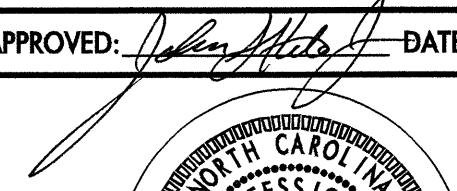
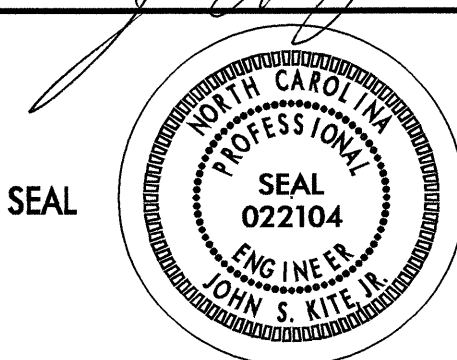
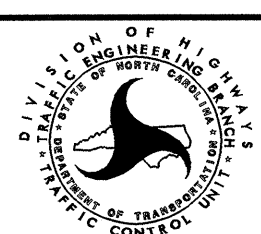


PROJ. REFERENCE NO. R-2568B	SHEET NO. PM-07
--------------------------------	--------------------



SEE PM-01 FOR PAVEMENT MARKING SCHEDULE
ALL SYMBOLS ARE THERMOPLASTIC UNLESS OTHERWISE SHOWN ON PLANS

01-SEP-2004 12:37
M:\TCV\PM\SHHEE\IS\R2568B-PM07.dgn
SJSykes AT TET096513

APPROVED:  DATE: 9/1/04	PAVEMENT MARKINGS	
		
SCALE: NONE		REVISIONS
DATE: 11/02		
DWG. BY: SJS		
DESIGN BY: SJS		
REVIEWED BY: CLM		CADD FILE