



STATE	PROJECT NO.	SHEET NO.	TOTAL SHTS.
N.C.	R-2568B	SIGN-17	
F. A. PROJECT NO.			
PROJECT ID. NO.			

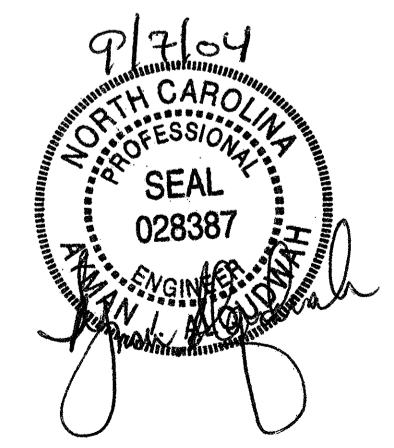

MATCHLINE "K-K" SEE SHEET SIGN-16

MATCHLINE "L-L" SEE SHEET SIGN-18

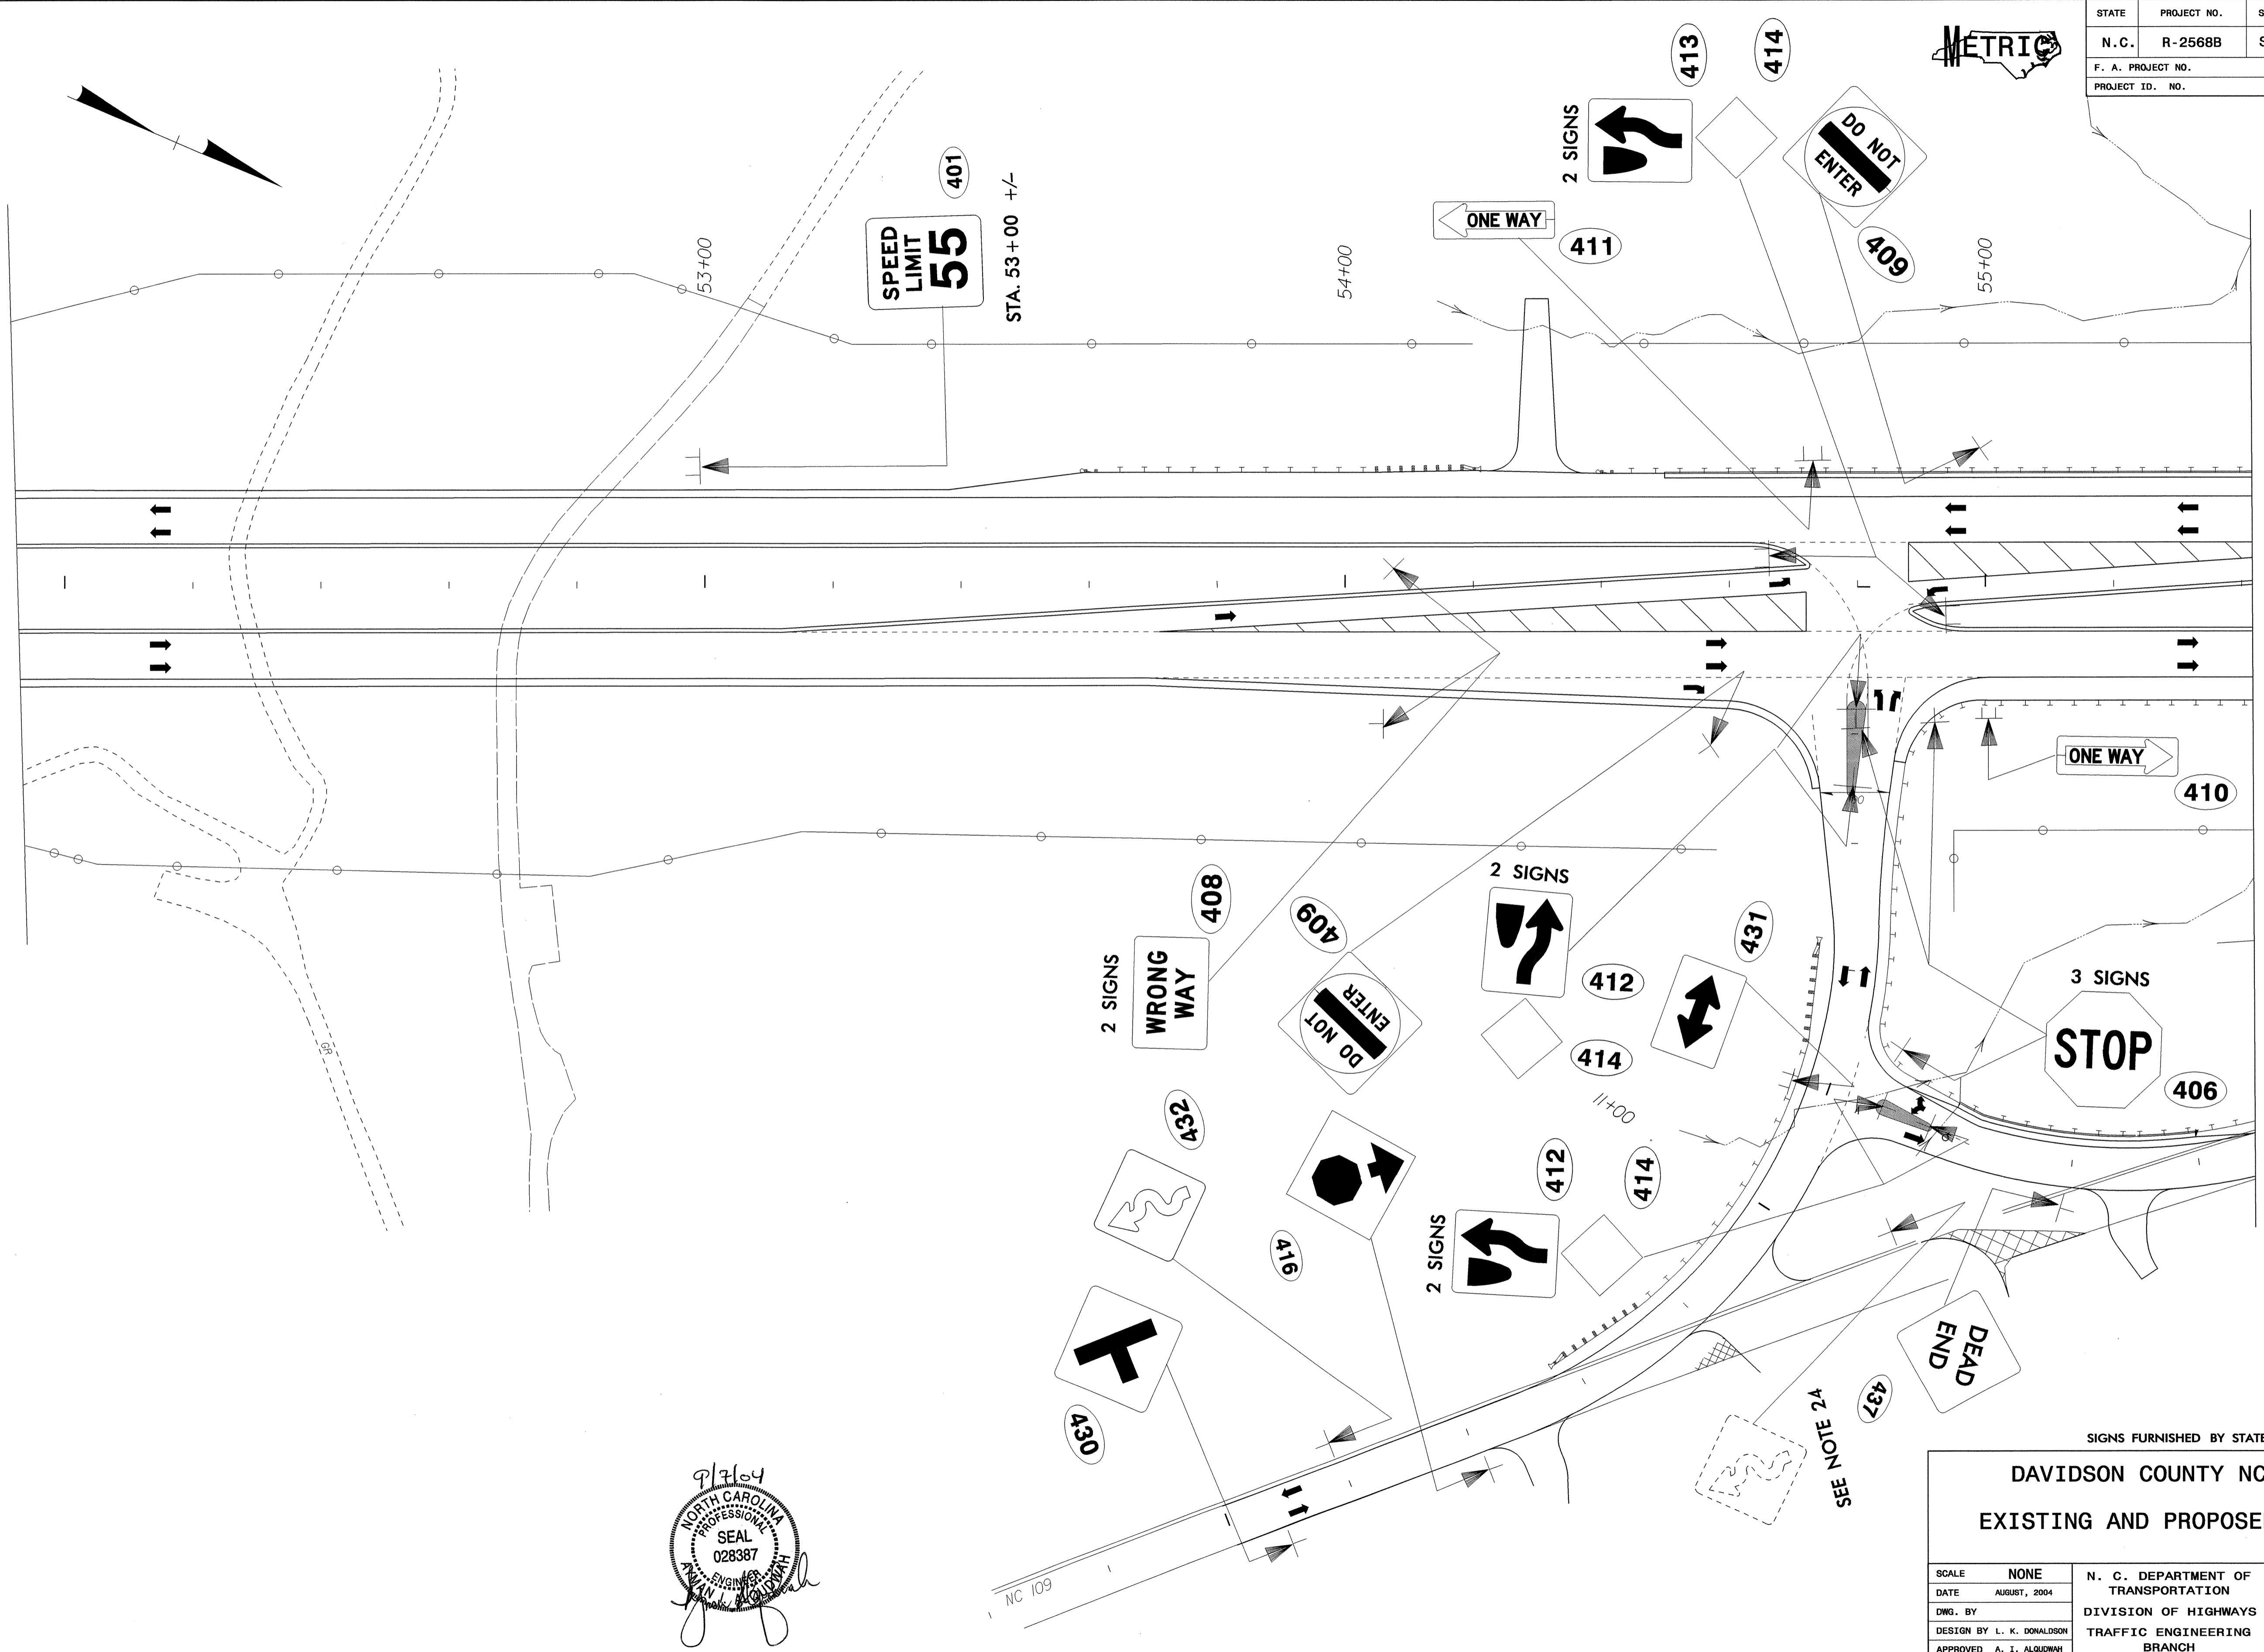

SIGNS FURNISHED BY STATE

**DAVIDSON COUNTY NC 109
EXISTING AND PROPOSED SIGNS**

SCALE	NONE	N. C. DEPARTMENT OF TRANSPORTATION DIVISION OF HIGHWAYS TRAFFIC ENGINEERING BRANCH	REVISIONS
DATE	AUGUST, 2004		
DWG. BY			
DESIGN BY	L. K. DONALDSON		
APPROVED	A. I. ALQUDHAR		