




STATE	PROJECT NO.	SHEET NO.	TOTAL SHTS.
N.C.	R-2568B	SIGN-15	
F. A. PROJECT NO.			
PROJECT ID. NO.			

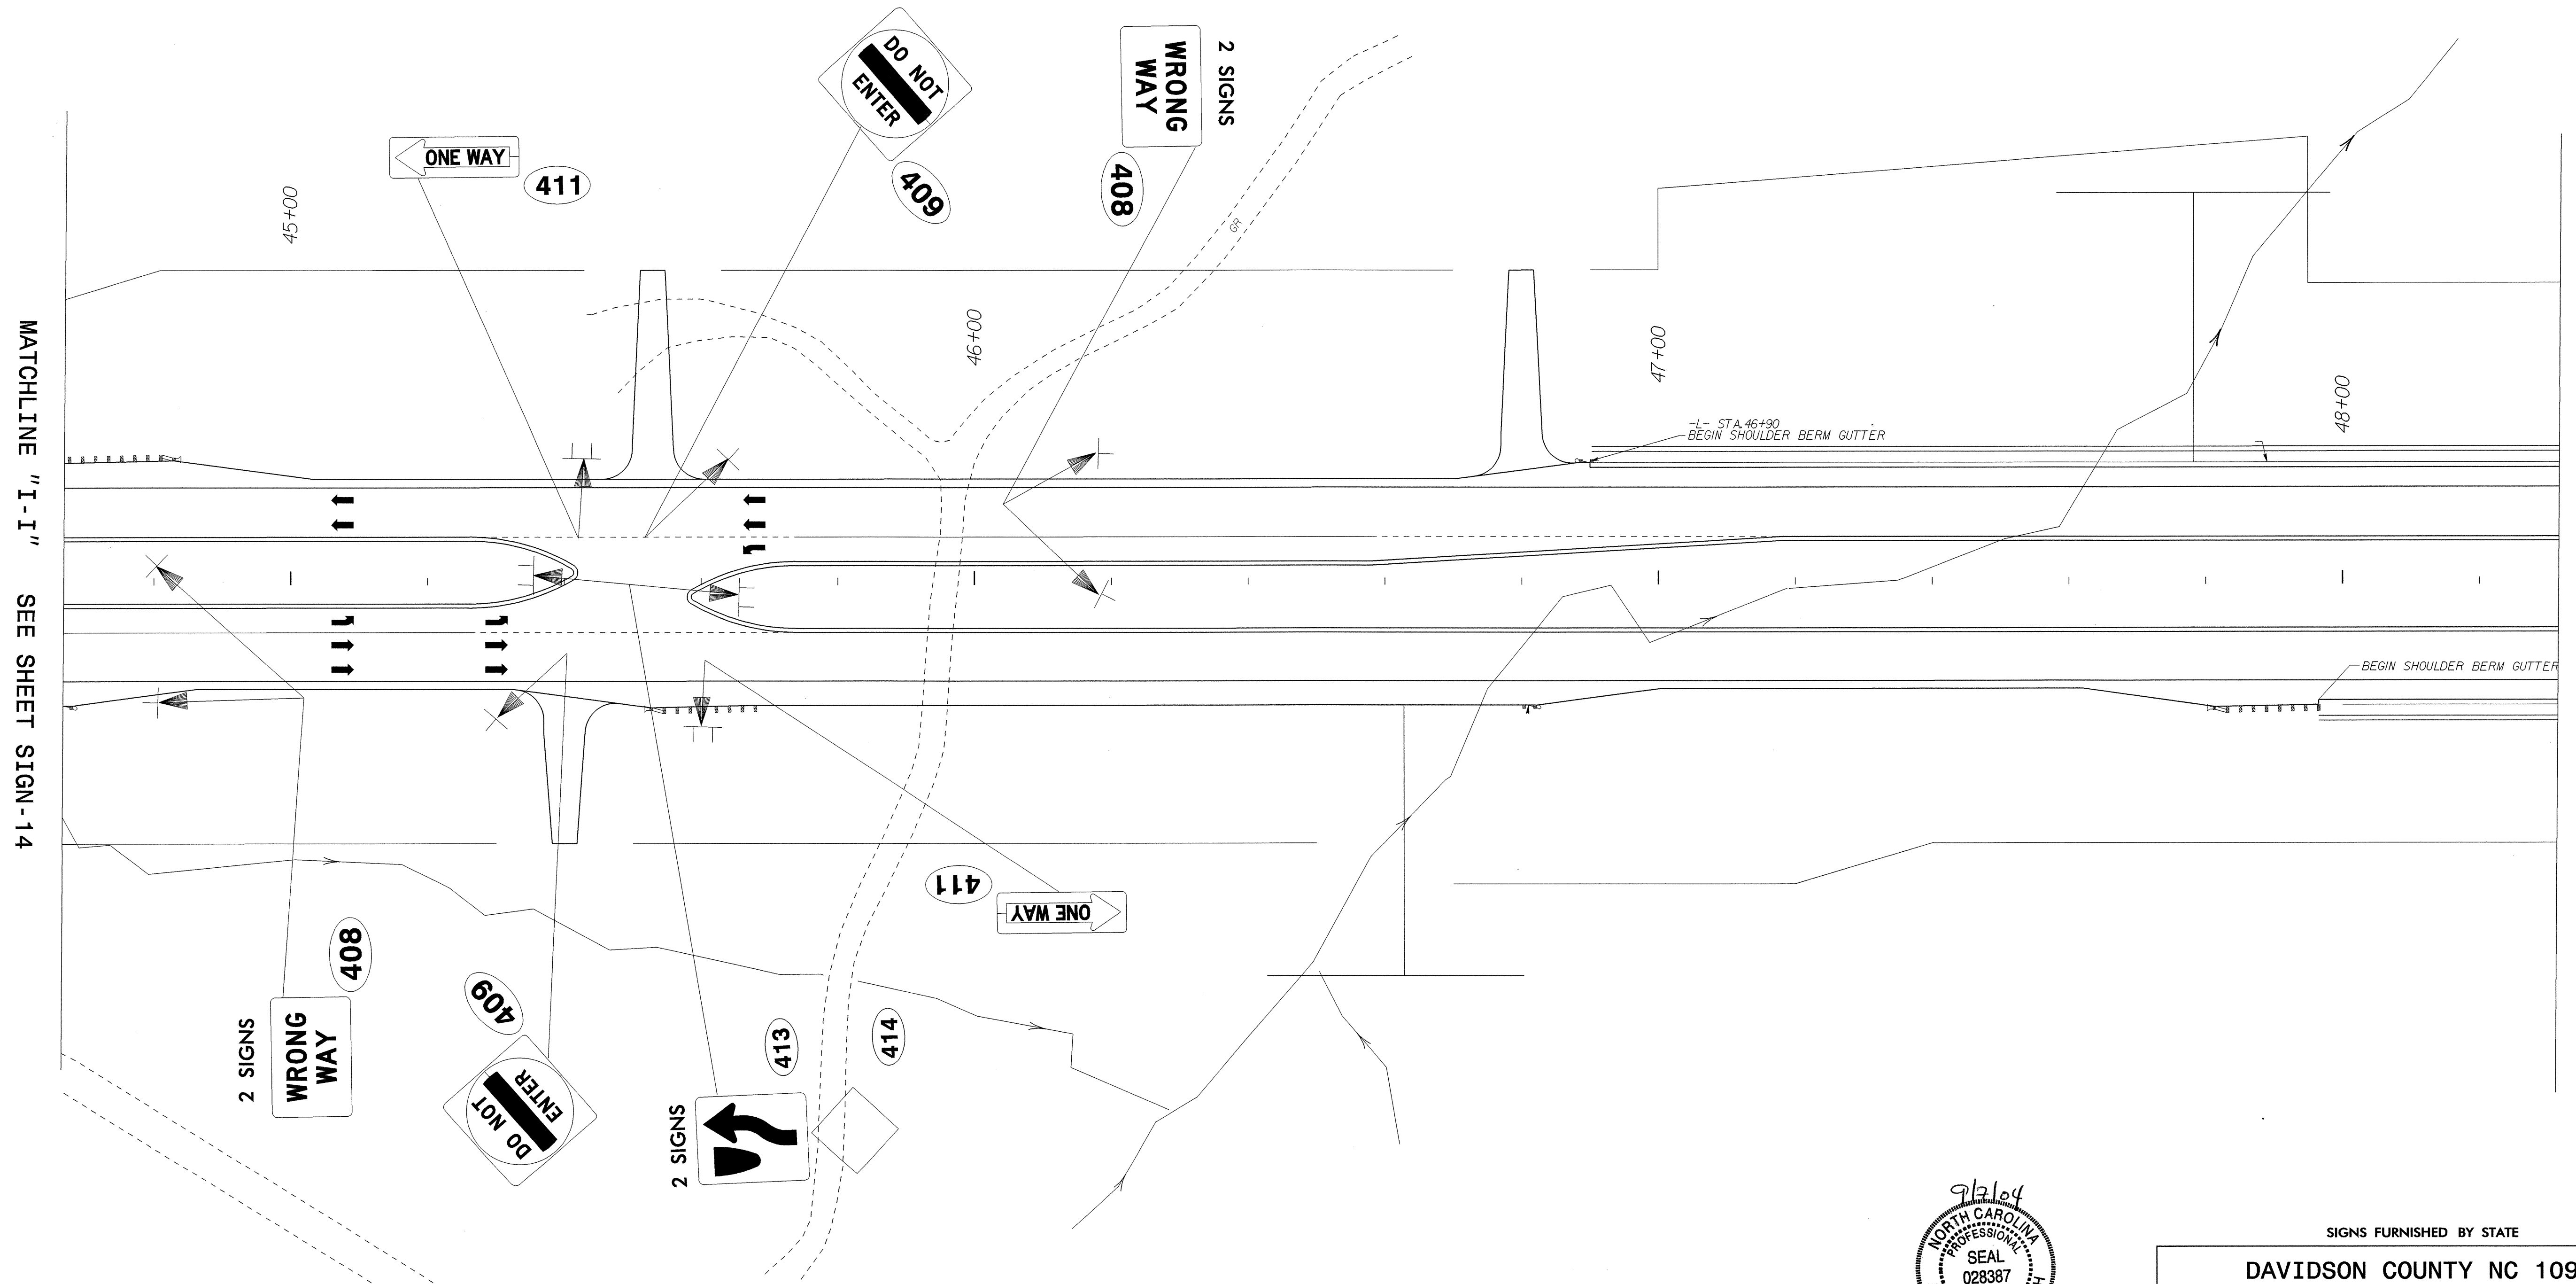

MATCHLINE "I-I" SEE SHEET SIGN-14

MATCHLINE "J-J" SEE SHEET SIGN-16



SIGNS FURNISHED BY STATE

**DAVIDSON COUNTY NC 109
PROPOSED SIGNS**

SCALE	NONE	N. C. DEPARTMENT OF TRANSPORTATION DIVISION OF HIGHWAYS TRAFFIC ENGINEERING BRANCH	REVISIONS	
DATE	AUGUST, 2004			
DWG. BY				
DESIGN BY	L. K. DONALDSON			
APPROVED	A. I. ALQUINAH			