


PLAN OF SPAN A & B

FOR LOCATION OF TRANSVERSE CONSTRUCTION JOINT AND POURING SEQUENCE, SEE "SUPERSTRUCTURE BILL OF MATERIAL".

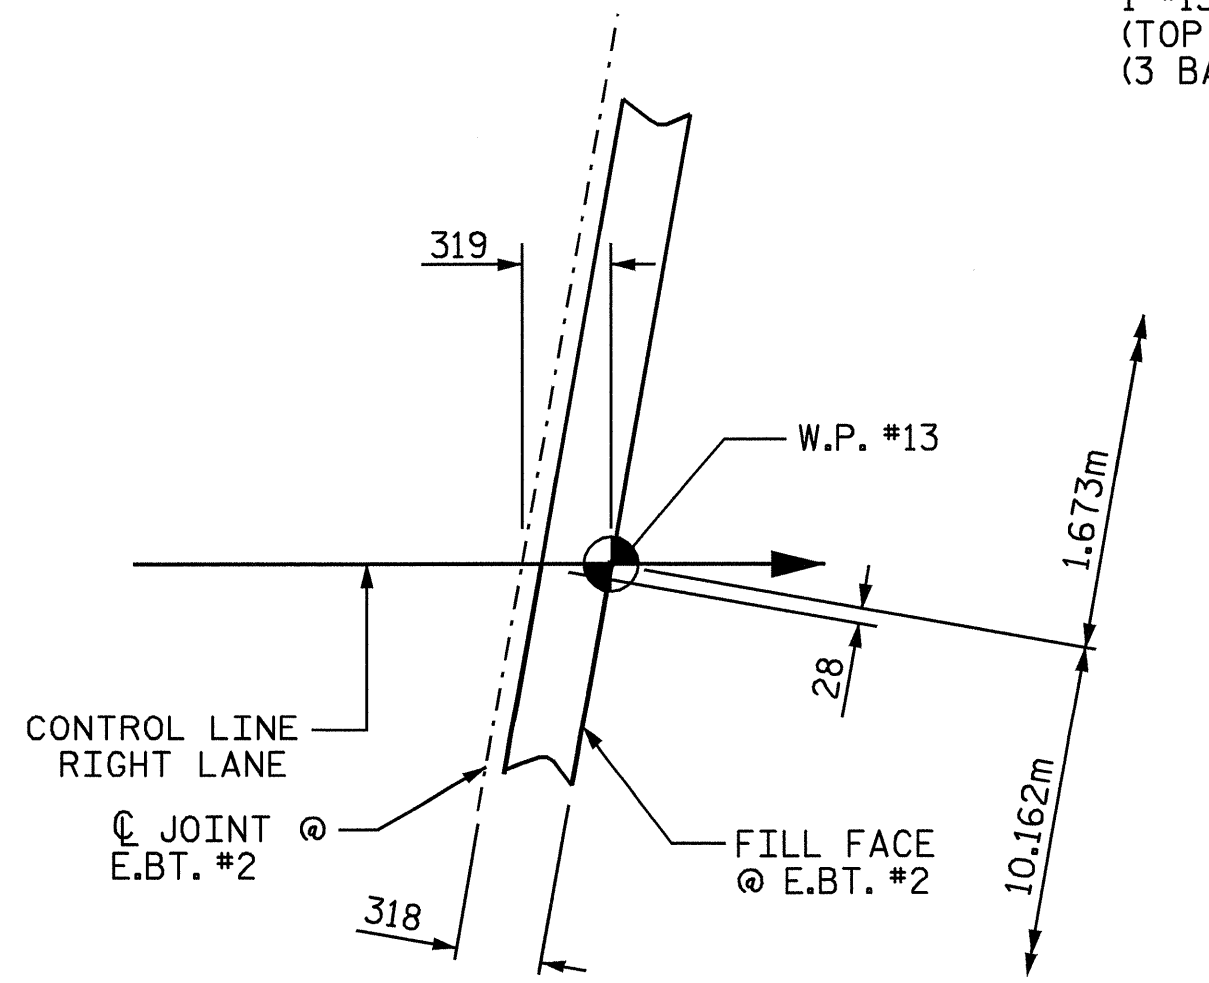

DETAIL B

PROJECT NO. R-2568B
 DAVIDSON COUNTY
 STATION: 61+31.500 -L-

SHEET 2 OF 2



STATE OF NORTH CAROLINA
 DEPARTMENT OF TRANSPORTATION
 RALEIGH
 SUPERSTRUCTURE
 PLAN OF SPAN A & B
 RIGHT LANE

DRAWN BY: QT NGUYEN DATE: 11-03
 CHECKED BY: V.X. NGUYEN DATE: 7-04

REVISIONS						SHEET NO.	
NO.	BY:	DATE:	NO.	BY:	DATE:	S-40	
1			3			TOTAL SHEETS	
2			4			64	