


PLAN OF SPAN A & B

FOR LOCATION OF TRANSVERSE CONSTRUCTION JOINT AND POURING SEQUENCE, SEE "SUPERSTRUCTURE BILL OF MATERIAL".

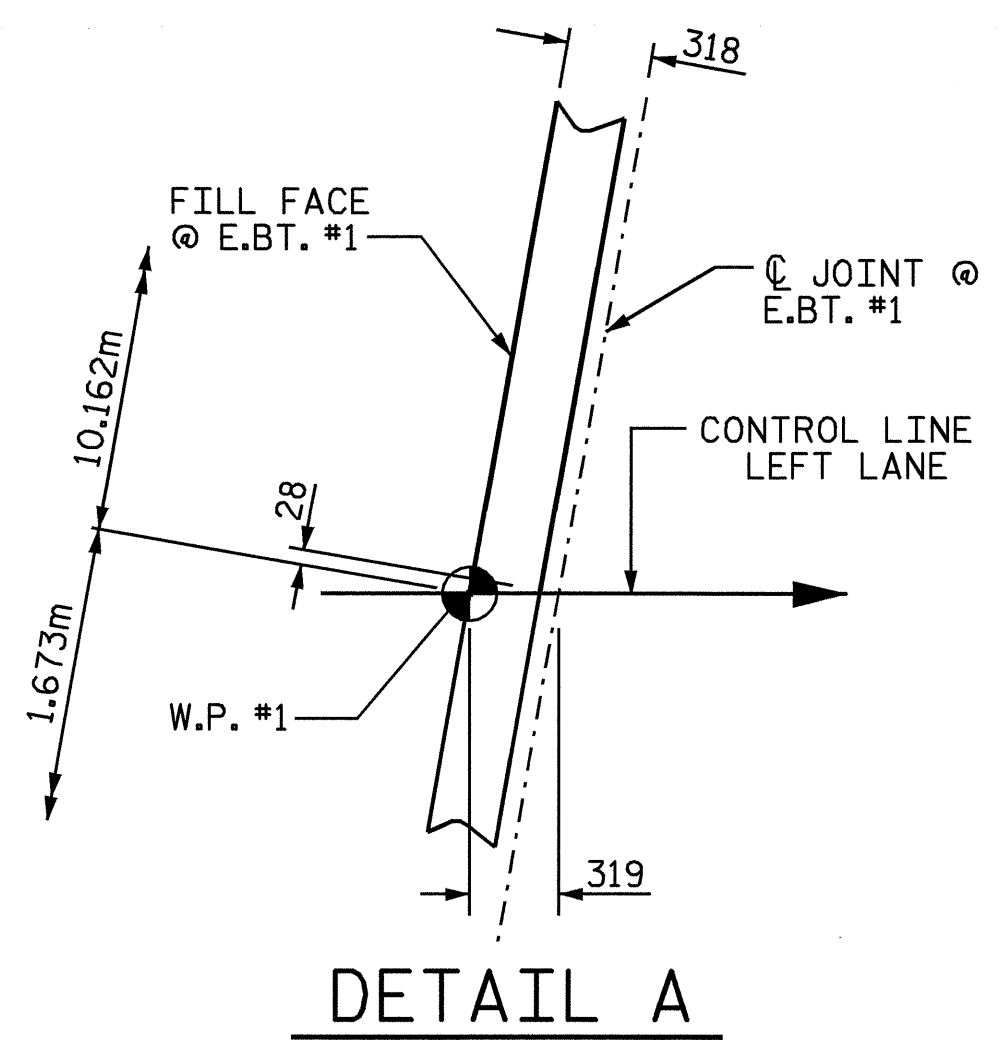

PROJECT NO. R-2568B
DAVIDSON COUNTY
 STATION: 61+31.500 -L-

SHEET 1 OF 2
 STATE OF NORTH CAROLINA
 DEPARTMENT OF TRANSPORTATION
 RALEIGH
 SUPERSTRUCTURE
 PLAN OF SPAN A & B
 LEFT LANE



REVISIONS						SHEET NO.
NO.	BY:	DATE:	NO.	BY:	DATE:	S-7
1			3			TOTAL SHEETS
2			4			64

DRAWN BY: QT NGUYEN DATE: 11-03
 CHECKED BY: V.X. NGUYEN DATE: 7-04