
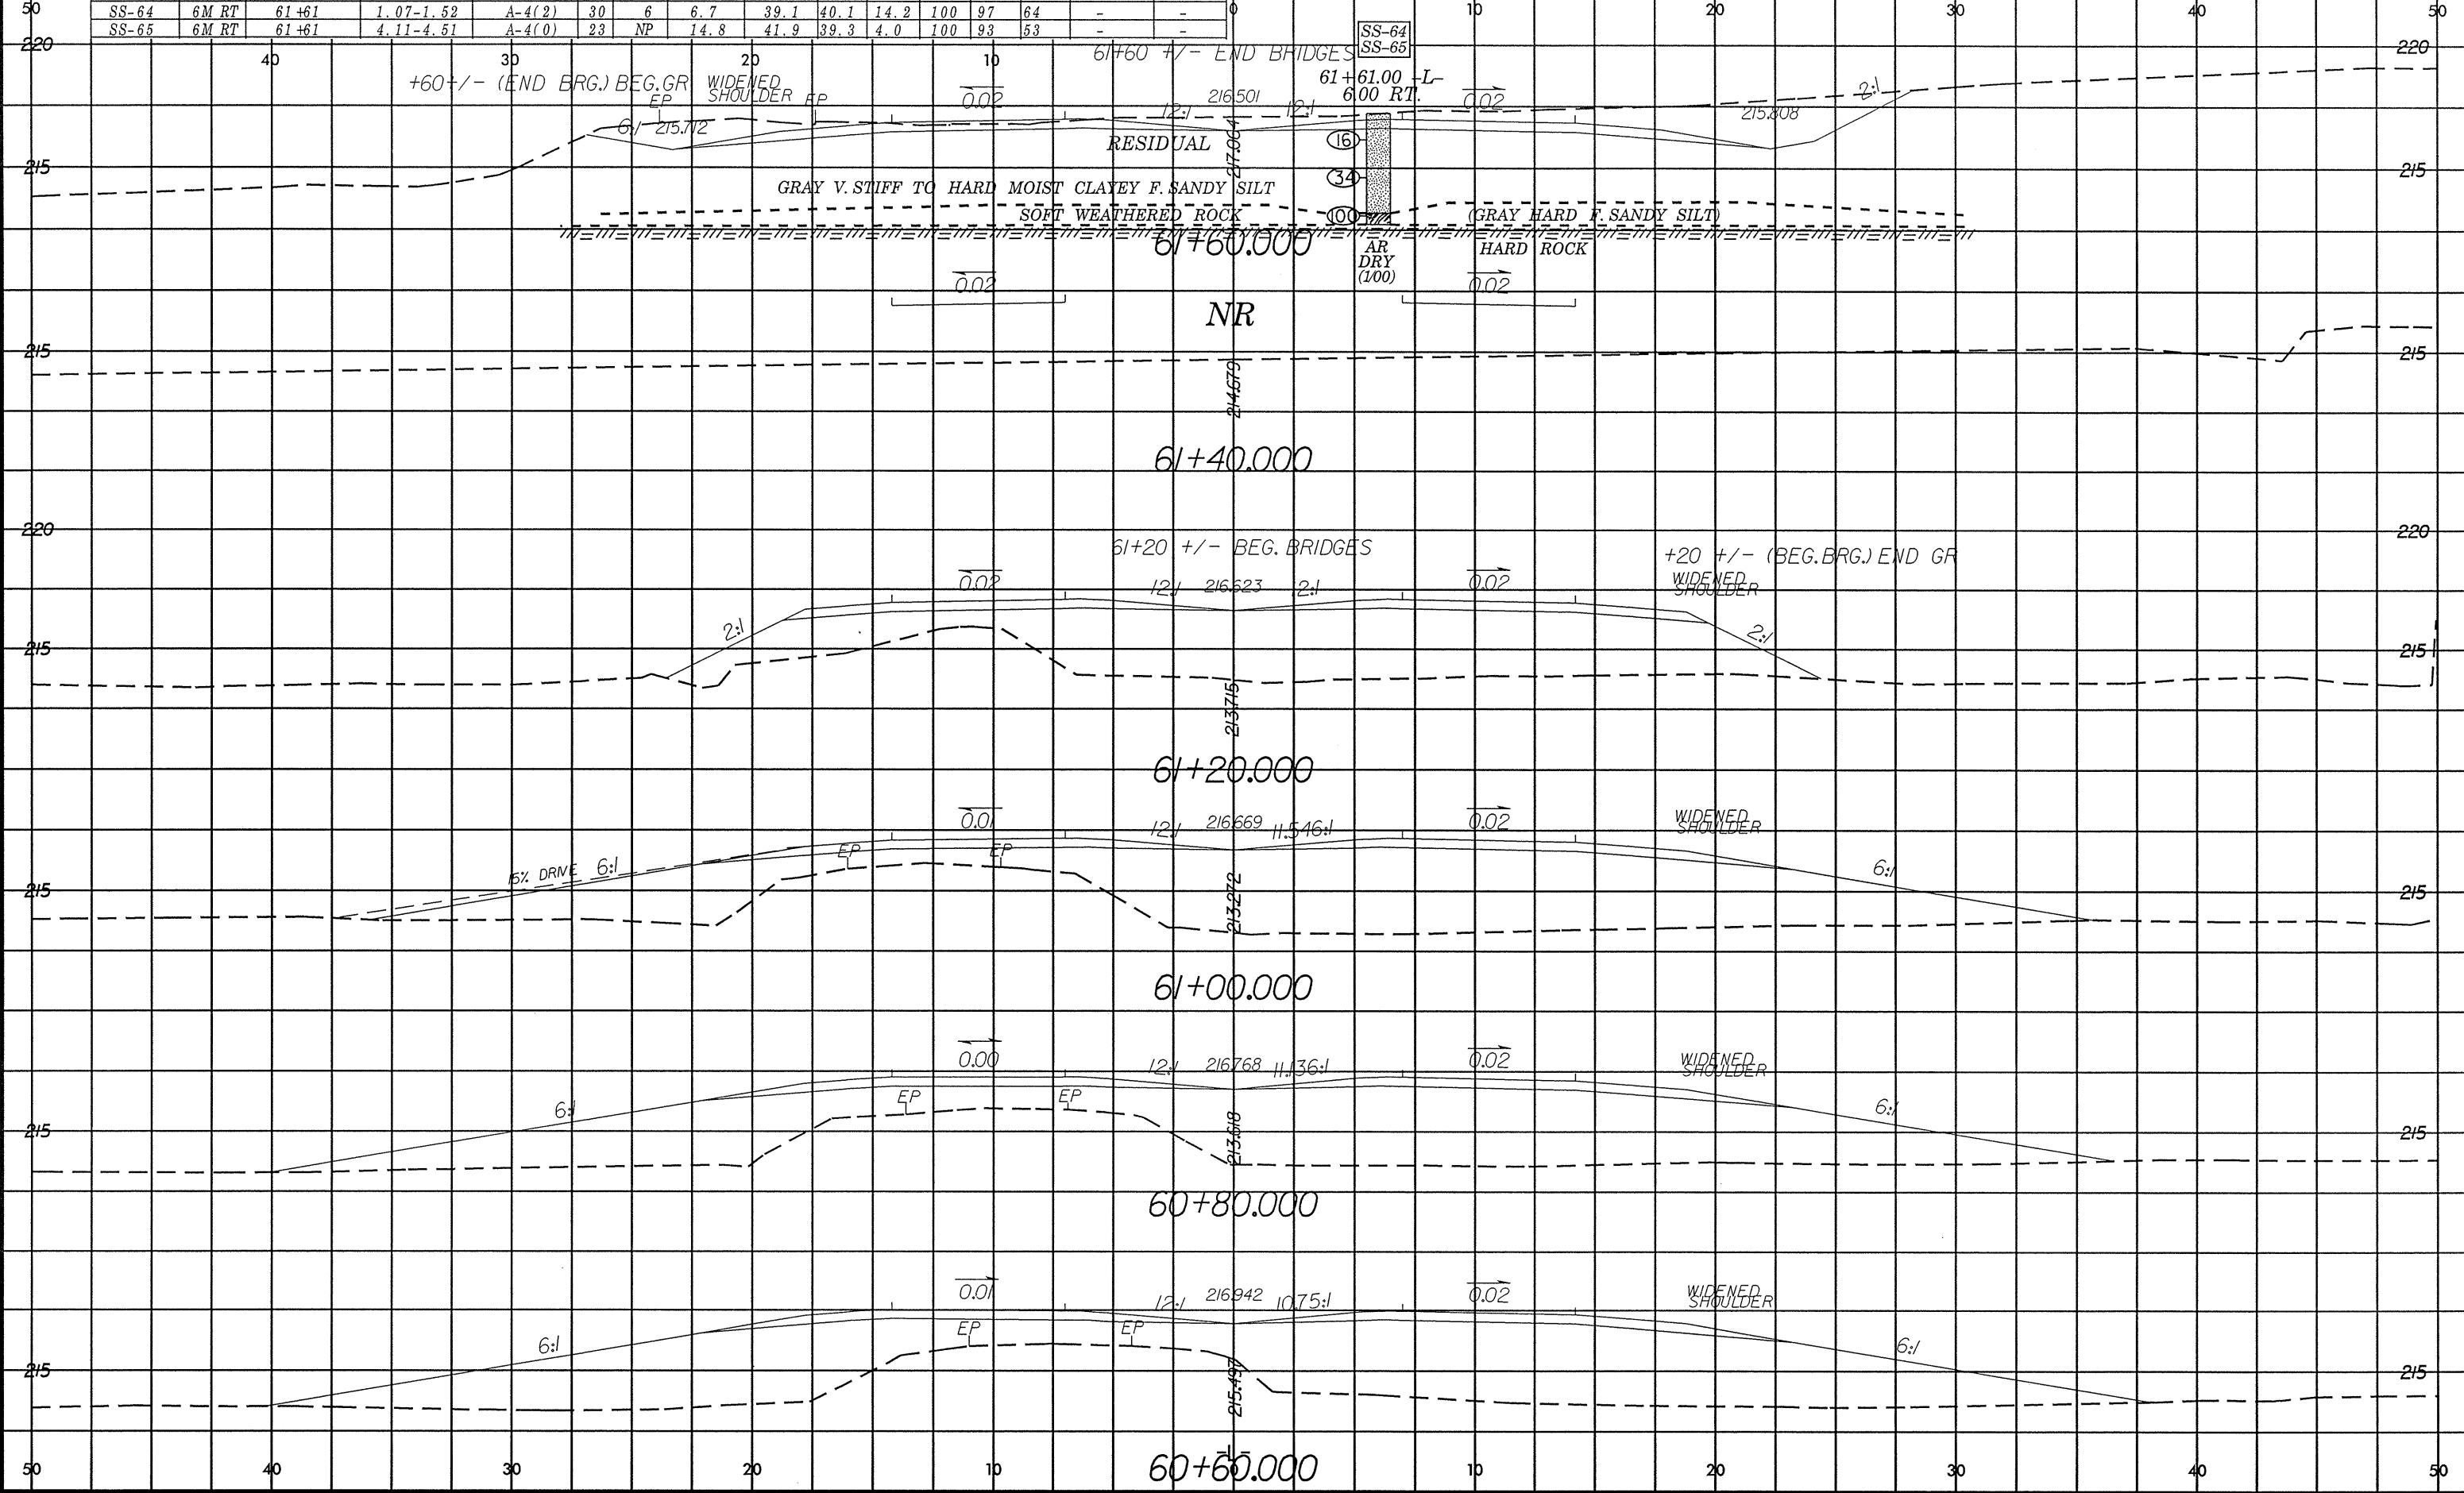


SOIL TEST RESULTS

SAMPLE NO.	OFFSET	STATION	DEPTH INTERVAL	AASHTO CLASS.	L.L.	P.L. I.	% BY WEIGHT				% PASSING SIEVES			% MOISTURE	% ORGANIC
							C. SAND	F. SAND	SILT	CLAY	10	40	200		
SS-64	6M RT	61+61	1.07-1.52	A-4(2)	30	6	6.7	39.1	40.1	14.2	100	97	64	-	-
SS-65	6M RT	61+61	4.11-4.51	A-4(0)	23	NP	14.8	41.9	39.3	4.0	100	93	53	-	-

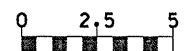

 SYSTEMS
