


PROJECT REFERENCE NO.  
R-2568B

SHEET NO.  
X-41

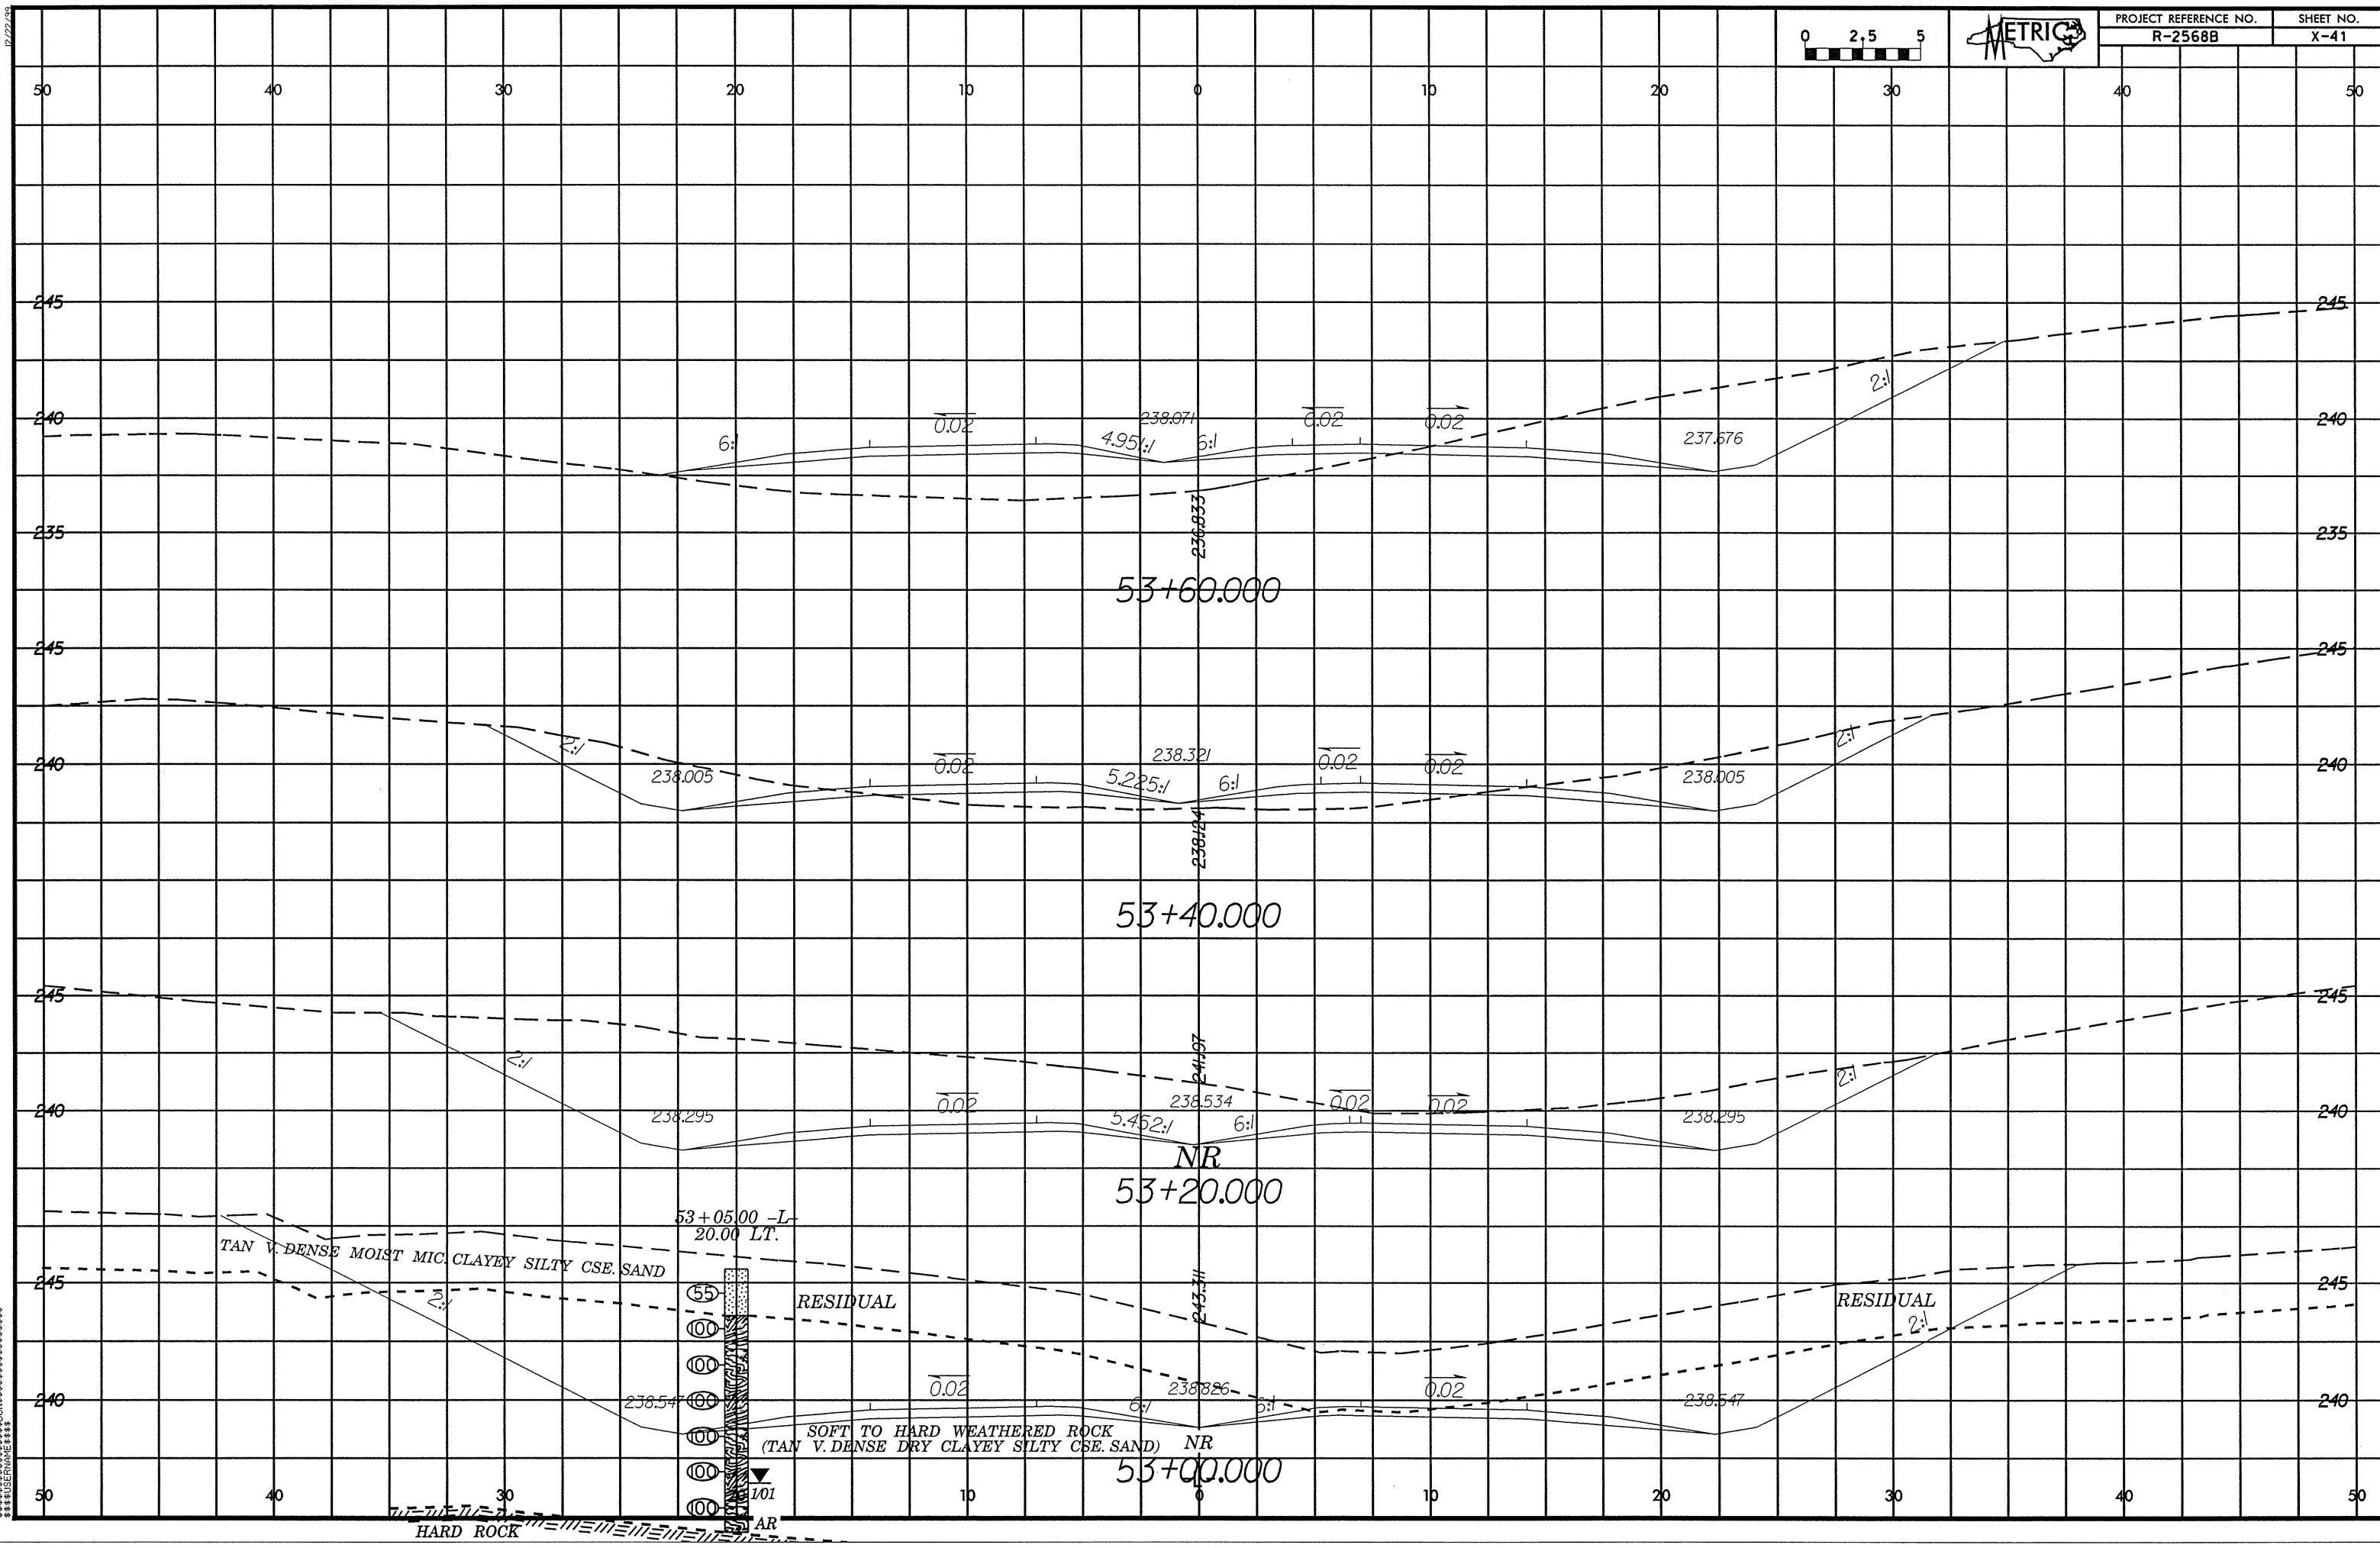

53+60.00

53+40.00

NR  
53+20.00

NR  
53+00.00

TAN V. DENSE MOIST MIC. CLAYEY SILTY CSE. SAND

RESIDUAL

RESIDUAL

SOFT TO HARD WEATHERED ROCK  
(TAN V. DENSE DRY CLAYEY SILTY CSE. SAND) NR

HARD ROCK

12/27/03  
 PLOT  
 METRIC  
 12/27/03