



12/27/04
SHEET NO. X-29

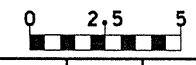

PROJECT REFERENCE NO. R-2568B
SHEET NO. X-29

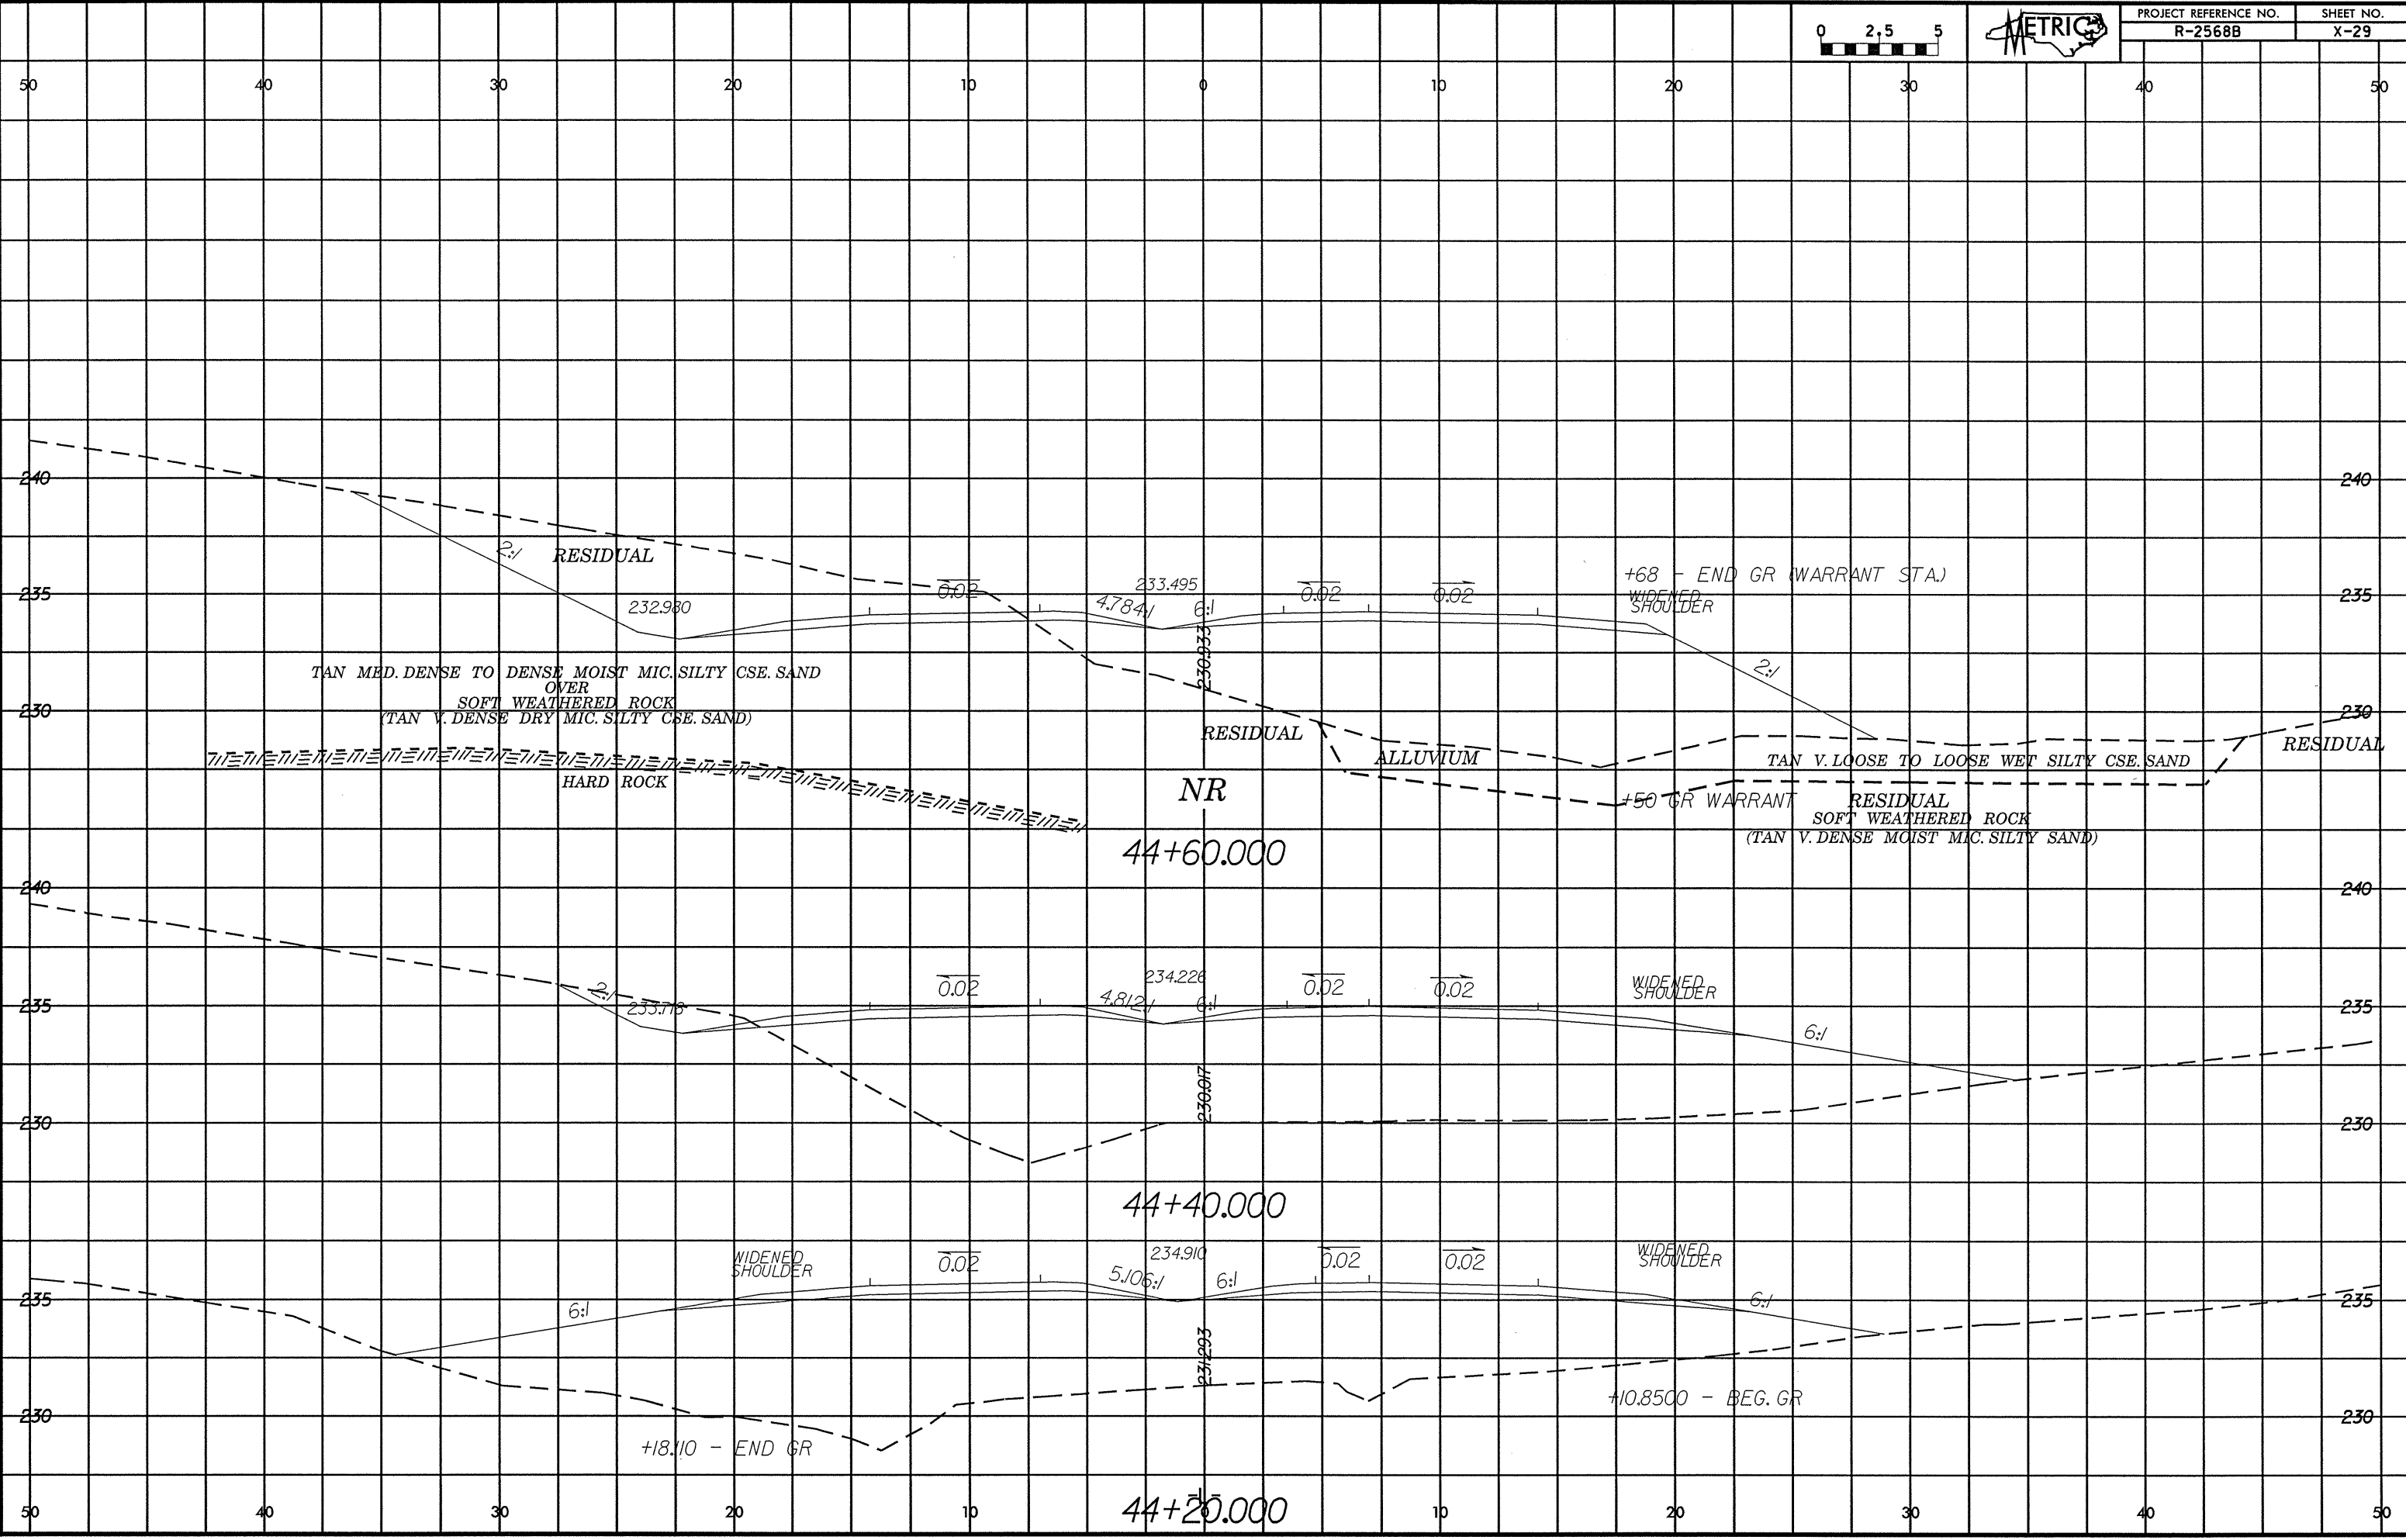

50 40 30 20 10 0 10 20 30 40 50

240 235 230 240 235 230 240 235 230 240 235 230

RESIDUAL
TAN MED. DENSE TO DENSE MOIST MIC. SILTY CSE. SAND
OVER
SOFT WEATHERED ROCK
(TAN V. DENSE DRY MIC. SILTY CSE. SAND)

HARD ROCK

RESIDUAL
ALLUVIUM
RESIDUAL
TAN V. LOOSE TO LOOSE WET SILTY CSE. SAND
RESIDUAL
SOFT WEATHERED ROCK
(TAN V. DENSE MOIST MIC. SILTY SAND)

NR
44+60.000

44+40.000

44+20.000

232.980 233.495 233.715 234.226 234.910

4.784/ 6:1 0.02 0.02 0.02 0.02 5.106/ 6:1 6:1

2:1 2:1 2:1 6:1 6:1 6:1

WIDENED SHOULDER WIDENED SHOULDER WIDENED SHOULDER

+68 - END GR (WARRANT STA.)
+50 GR WARRANT
+18.110 - END GR
+10.8500 - BEG. GR