


SOIL TEST RESULTS

SAMPLE NO.	OFFSET	STATION	DEPTH INTERVAL	AASHTO CLASS.	L.L.	PL. I.	% BY WEIGHT				% PASSING SIEVES			% MOISTURE	% ORGANIC
							C. SAND	F. SAND	SILT	CLAY	10	40	200		
S-111	CL	33+80	0.00-2.41	A-2-4(0)	24	NP	52.9	26.9	10.2	10.1	94	63	22	-	-

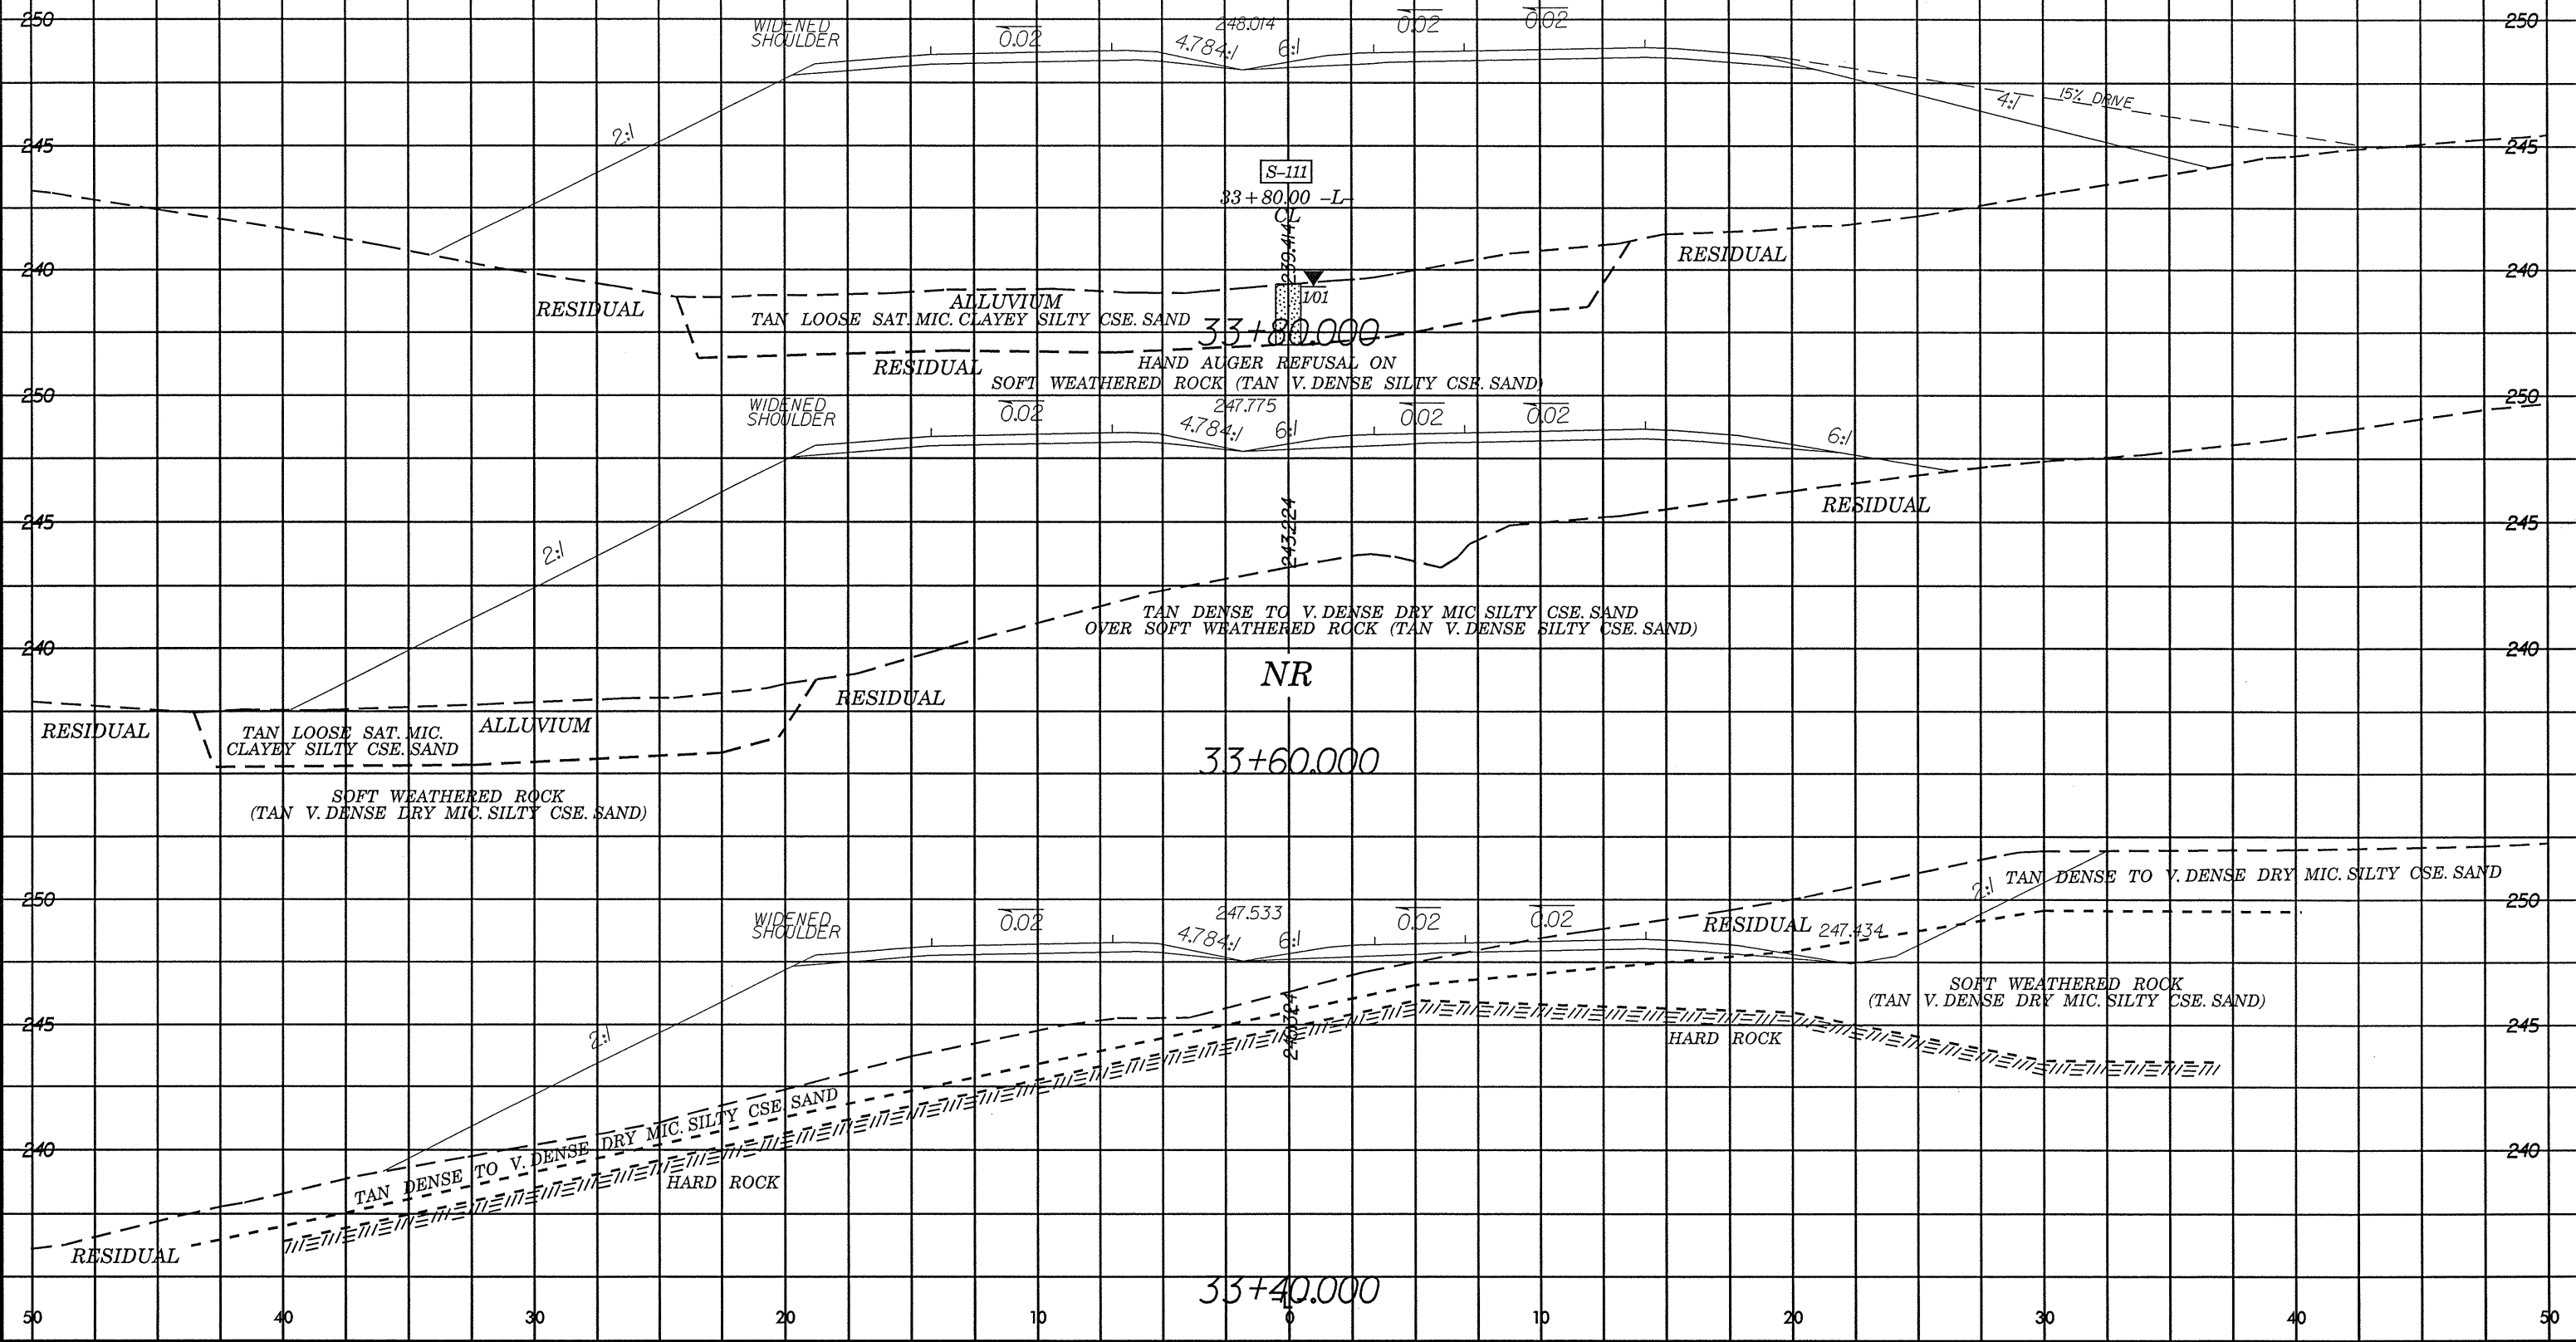

SYSTEMS
 CONSULTANTS
 INC.
 1000
 RIVERVIEW
 AVENUE
 SUITE 100
 OAKLAND
 CA 94612