
 5 0 10	PROJECT REFERENCE NO.	SHEET NO.
	R-2568B	25
CONST.REV.	R/W SHEET NO.	
R/W REV.		
ROADWAY DESIGN ENGINEER		HYDRAULICS ENGINEER
PRELIMINARY PLANS DO NOT USE FOR CONSTRUCTION		
SEAL INCOMPLETE PLANS DO NOT USE FOR R/W ACQUISITION		

-Y12- DETOUR

NOTE: SEE SHEET 43 FOR -Y12DET- PROFILE

-Y12DET-
 PI Sta 10+60.000
 $\Delta = 10' 21' 14.5''$ (RT)
 L = 43.371
 T = 21.745
 R = 240.000
 S.E. = 0.06
 R.O. = 30

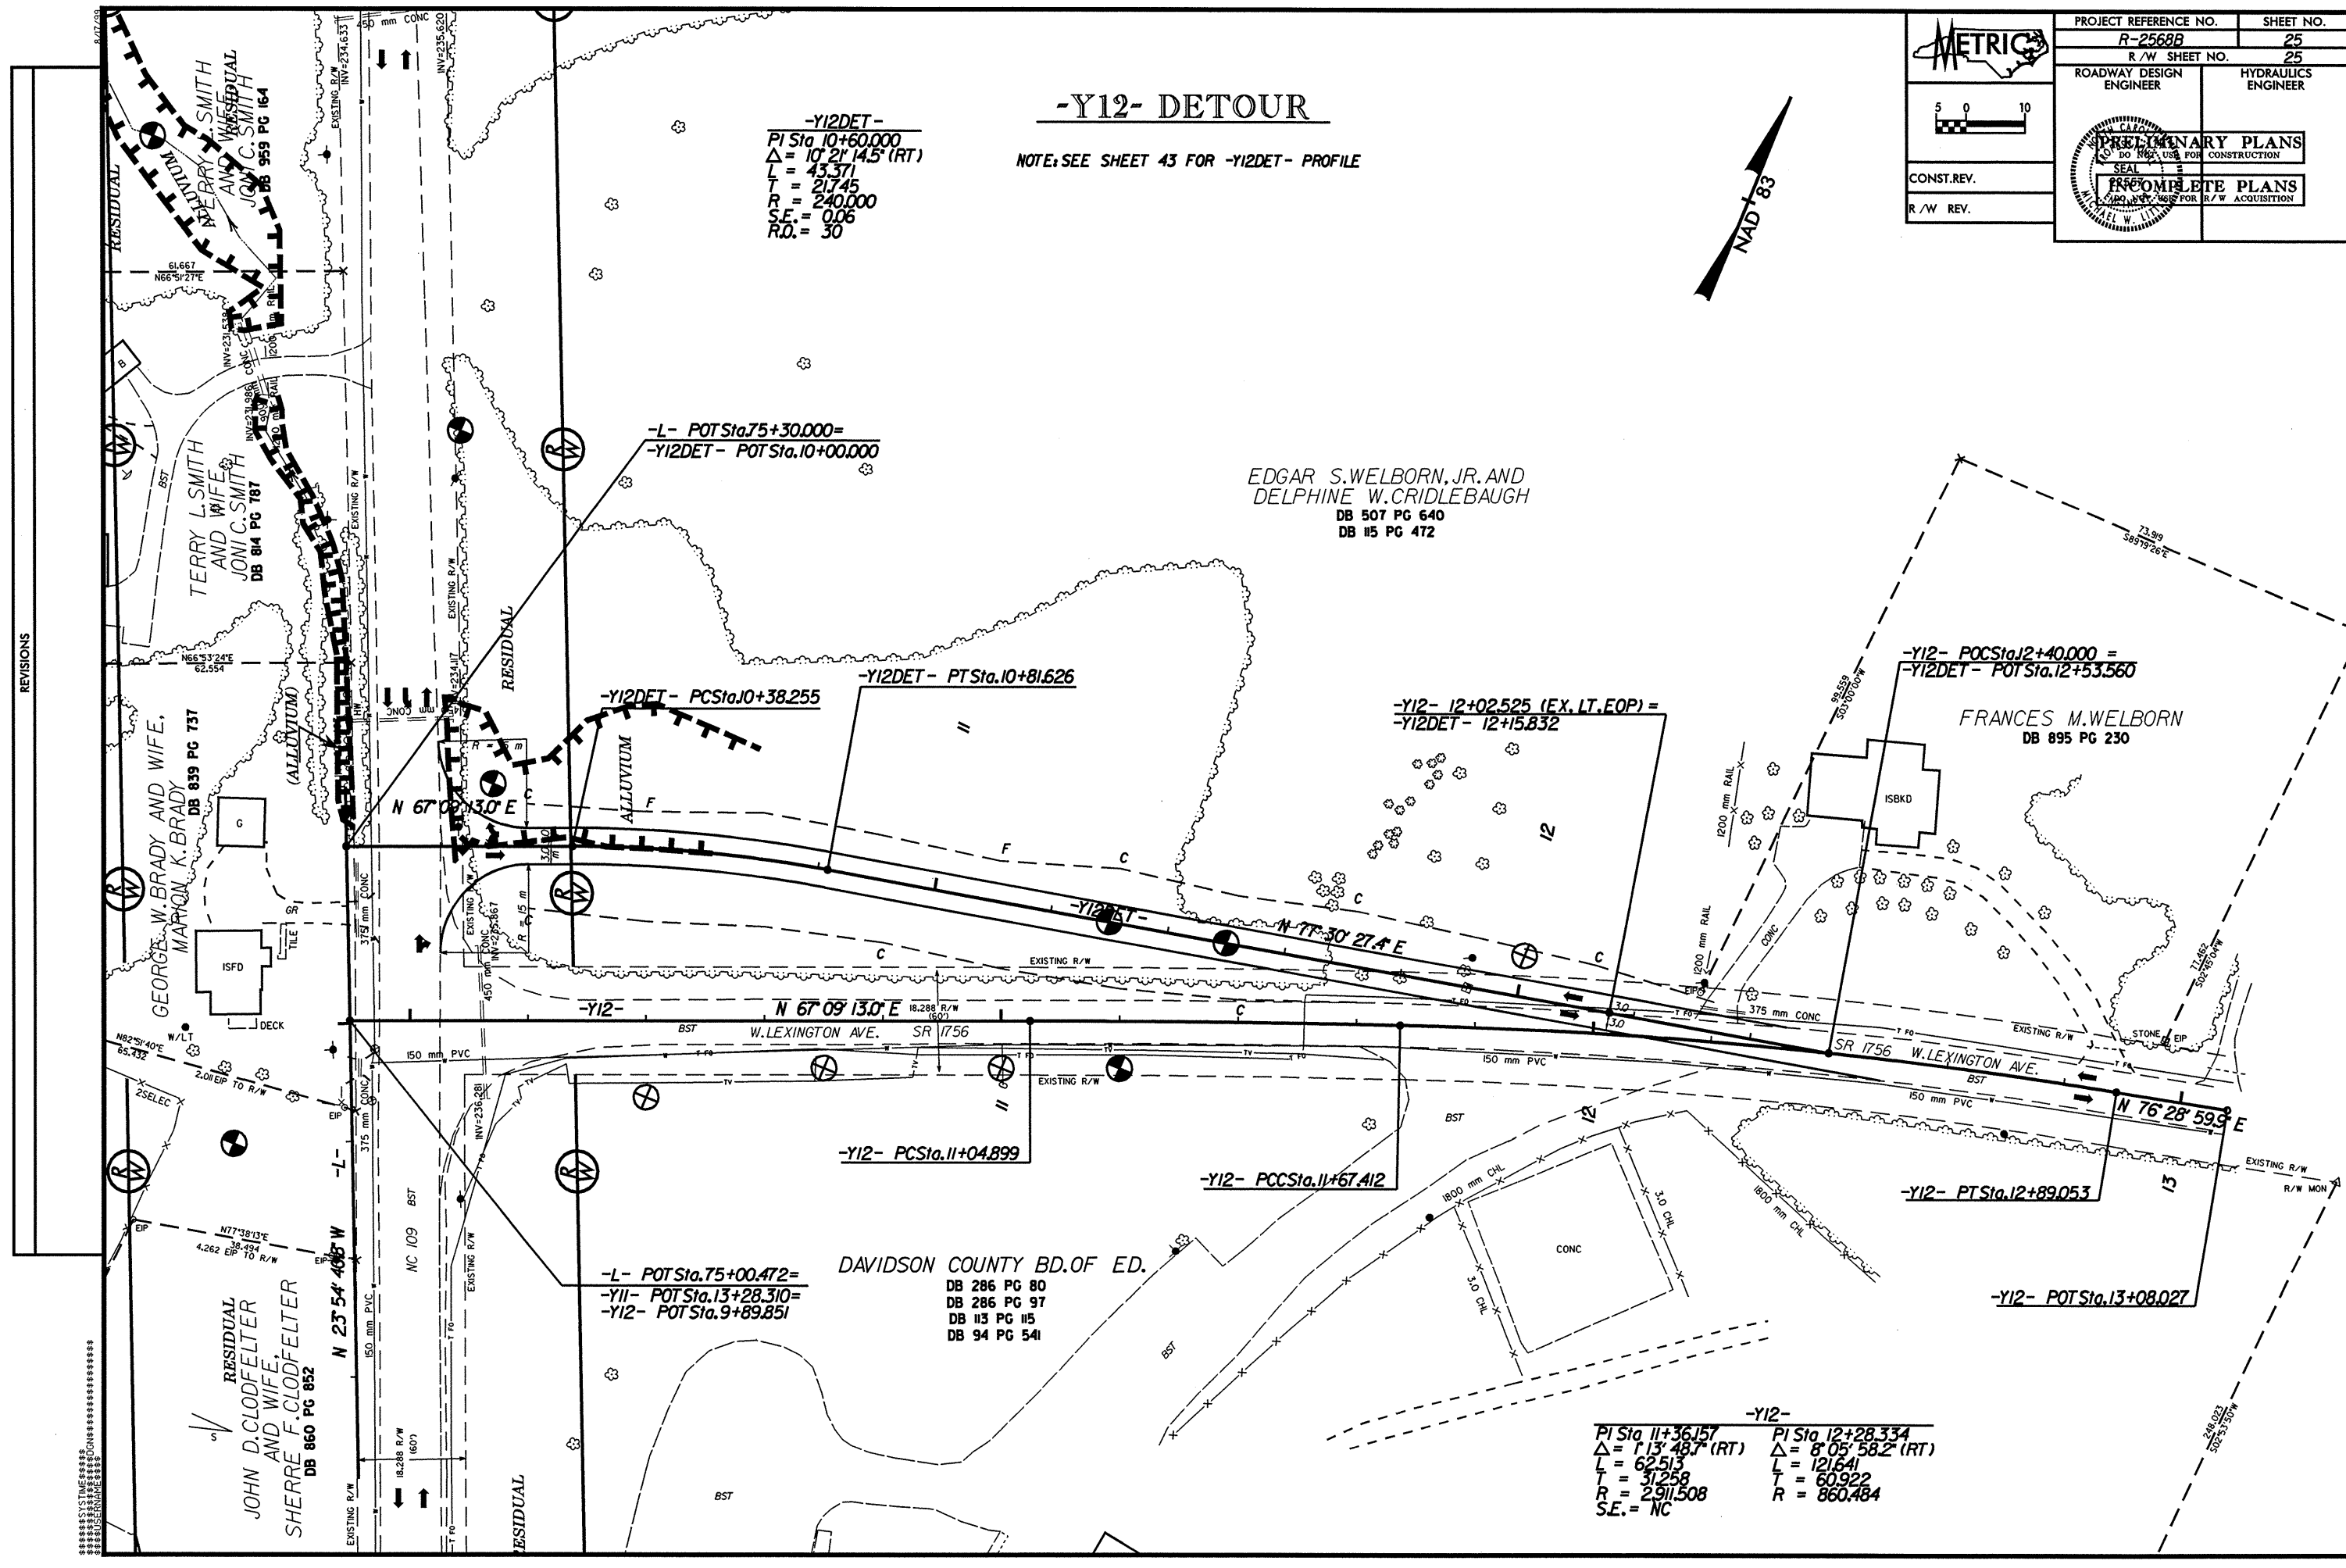

-Y12-
 PI Sta 11+36.157 PI Sta 12+28.334
 $\Delta = 1' 13' 48.7''$ (RT) $\Delta = 8' 05' 58.2''$ (RT)
 L = 62.513 L = 121.641
 T = 31.258 T = 60.922
 R = 2911.508 R = 860.484
 S.E. = NC

REVISIONS

SYSTEMS