

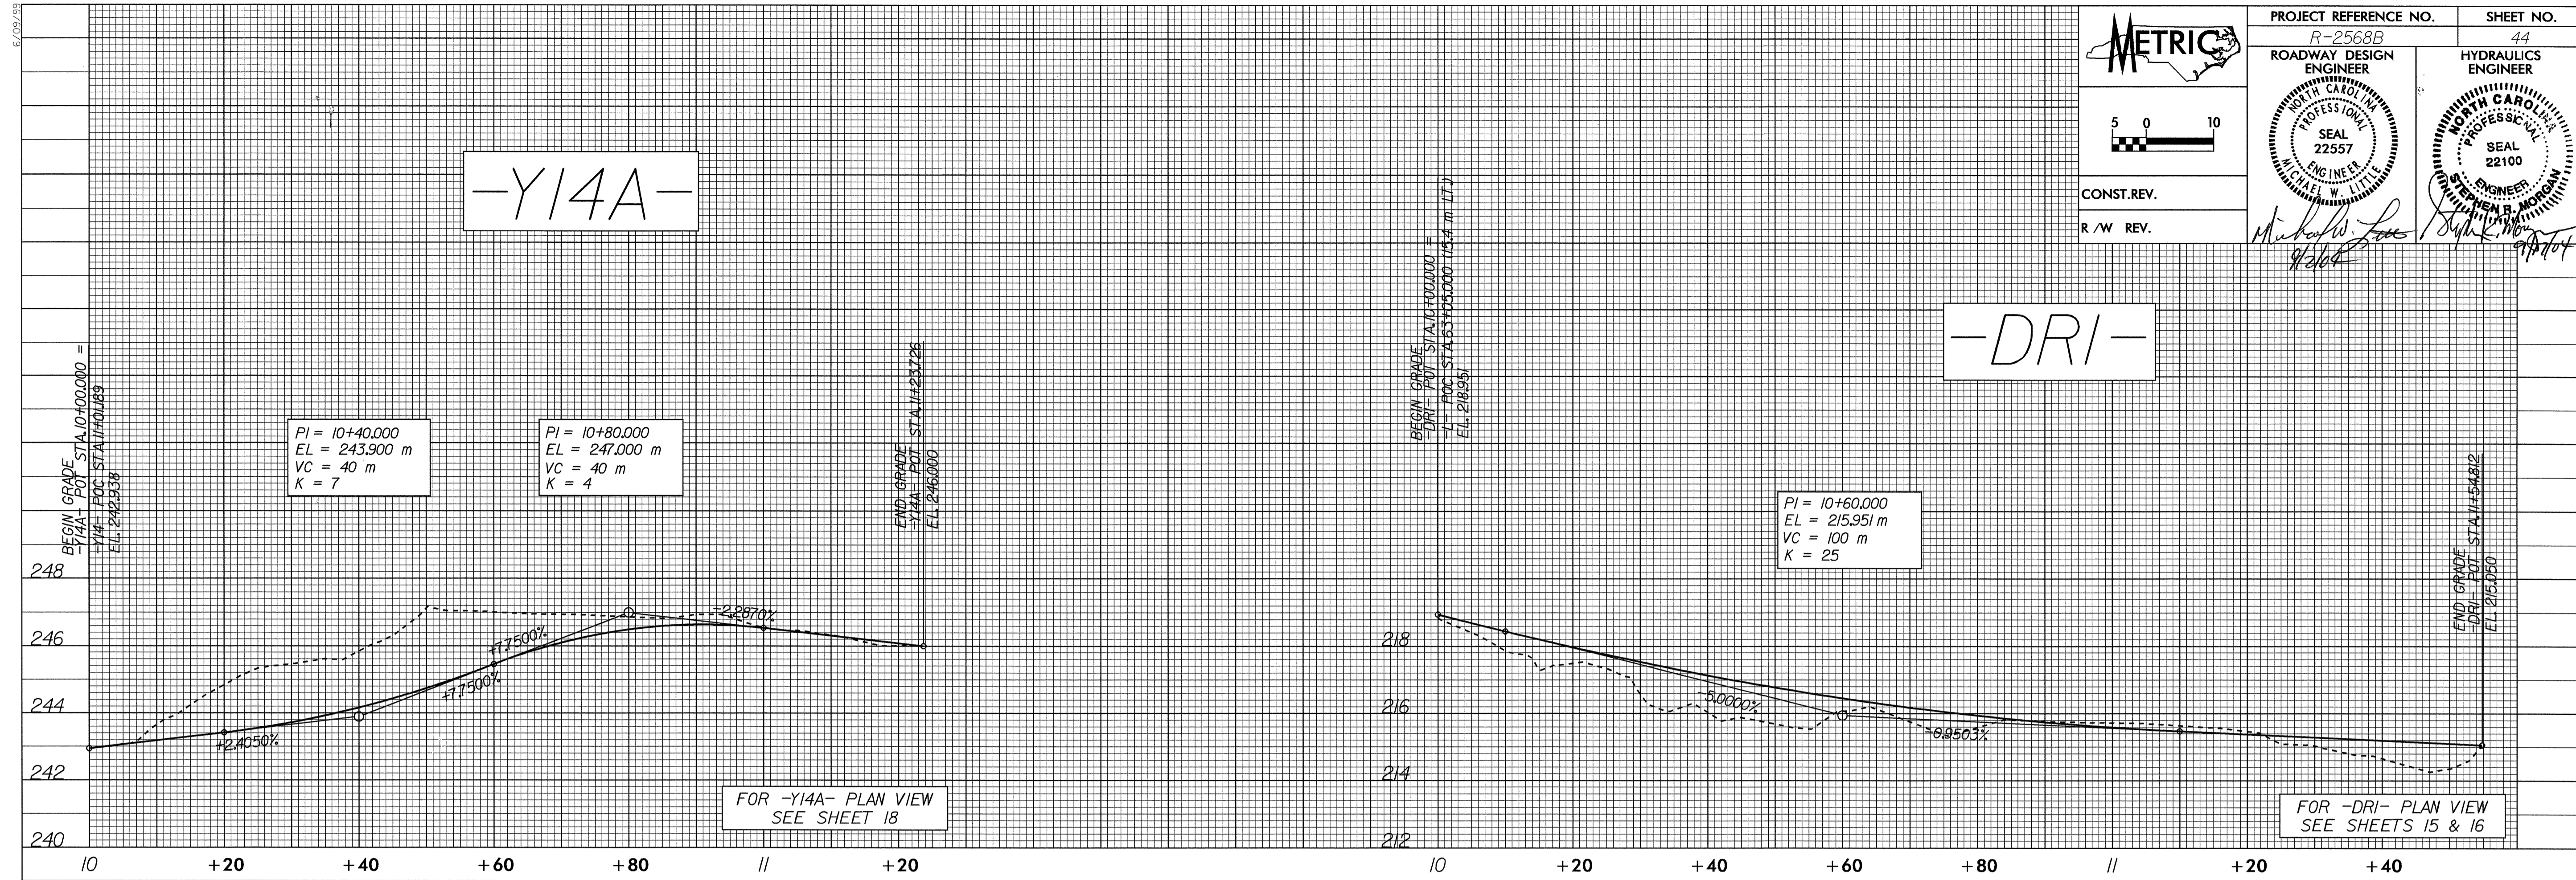
 5 0 10 CONST. REV. R / W REV.	PROJECT REFERENCE NO. R-2568B ROADWAY DESIGN ENGINEER	SHEET NO. 44 HYDRAULICS ENGINEER
	 SEAL 22557 MICHAEL W. LITTLE	 SEAL 22100 WILLIAM B. NORMAN

-Y14A-

-DRI-



26-JUL-2004 15:17  
 R:\proj\vr\2568B\816  
 FWDum AT R0188656

248  
 246  
 244  
 242  
 240  
 238  
 236  
 234