


BM *J8 - RR SPIKE IN 18" DOUBLE WINGED ELM
 -BL- 69+82,295.3 m RT.
 -L- 75+00.5,299.4 m RT.
 EL = 238.482

-Y13-

-Y14-

5 0 10
 CONST. REV.
 R / W REV.


PROJECT REFERENCE NO. R-2568B SHEET NO. 43
 ROADWAY DESIGN ENGINEER SEAL 22557
 HYDRAULICS ENGINEER SEAL 22100
 MICHAEL W. LITTLE
 JOHN R. [Signature]

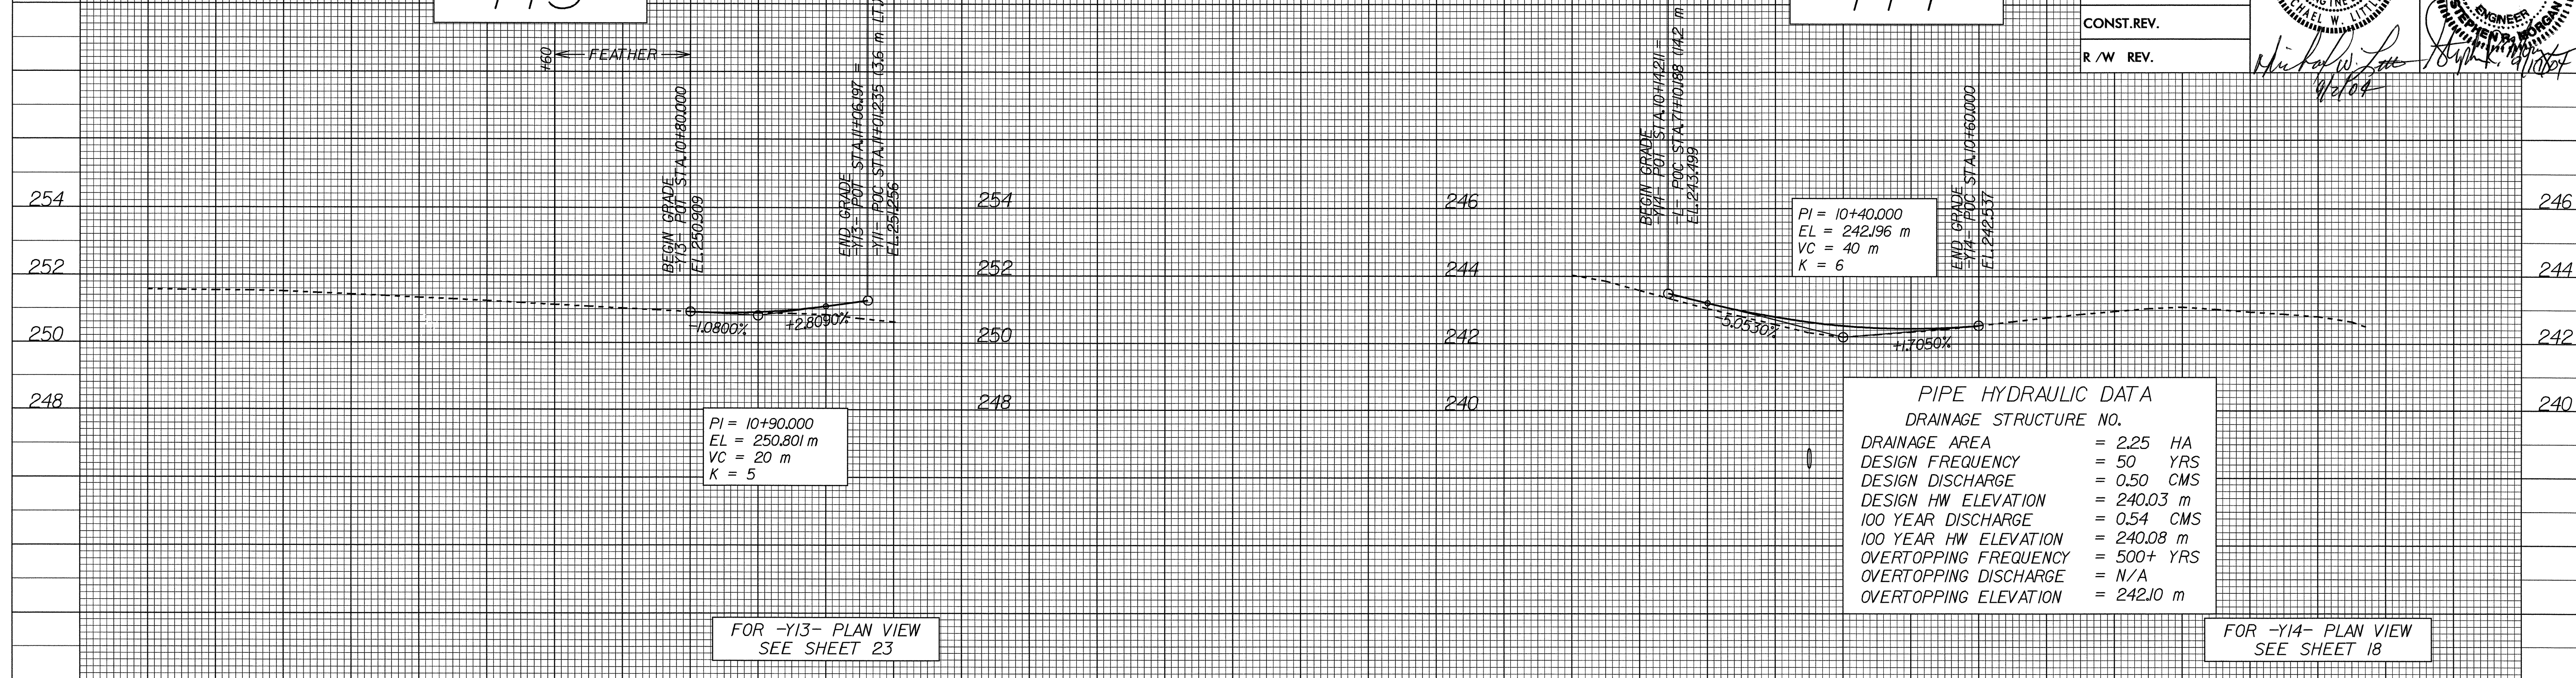

FOR -Y13- PLAN VIEW
 SEE SHEET 23

FOR -Y14- PLAN VIEW
 SEE SHEET 18

-Y12DET-

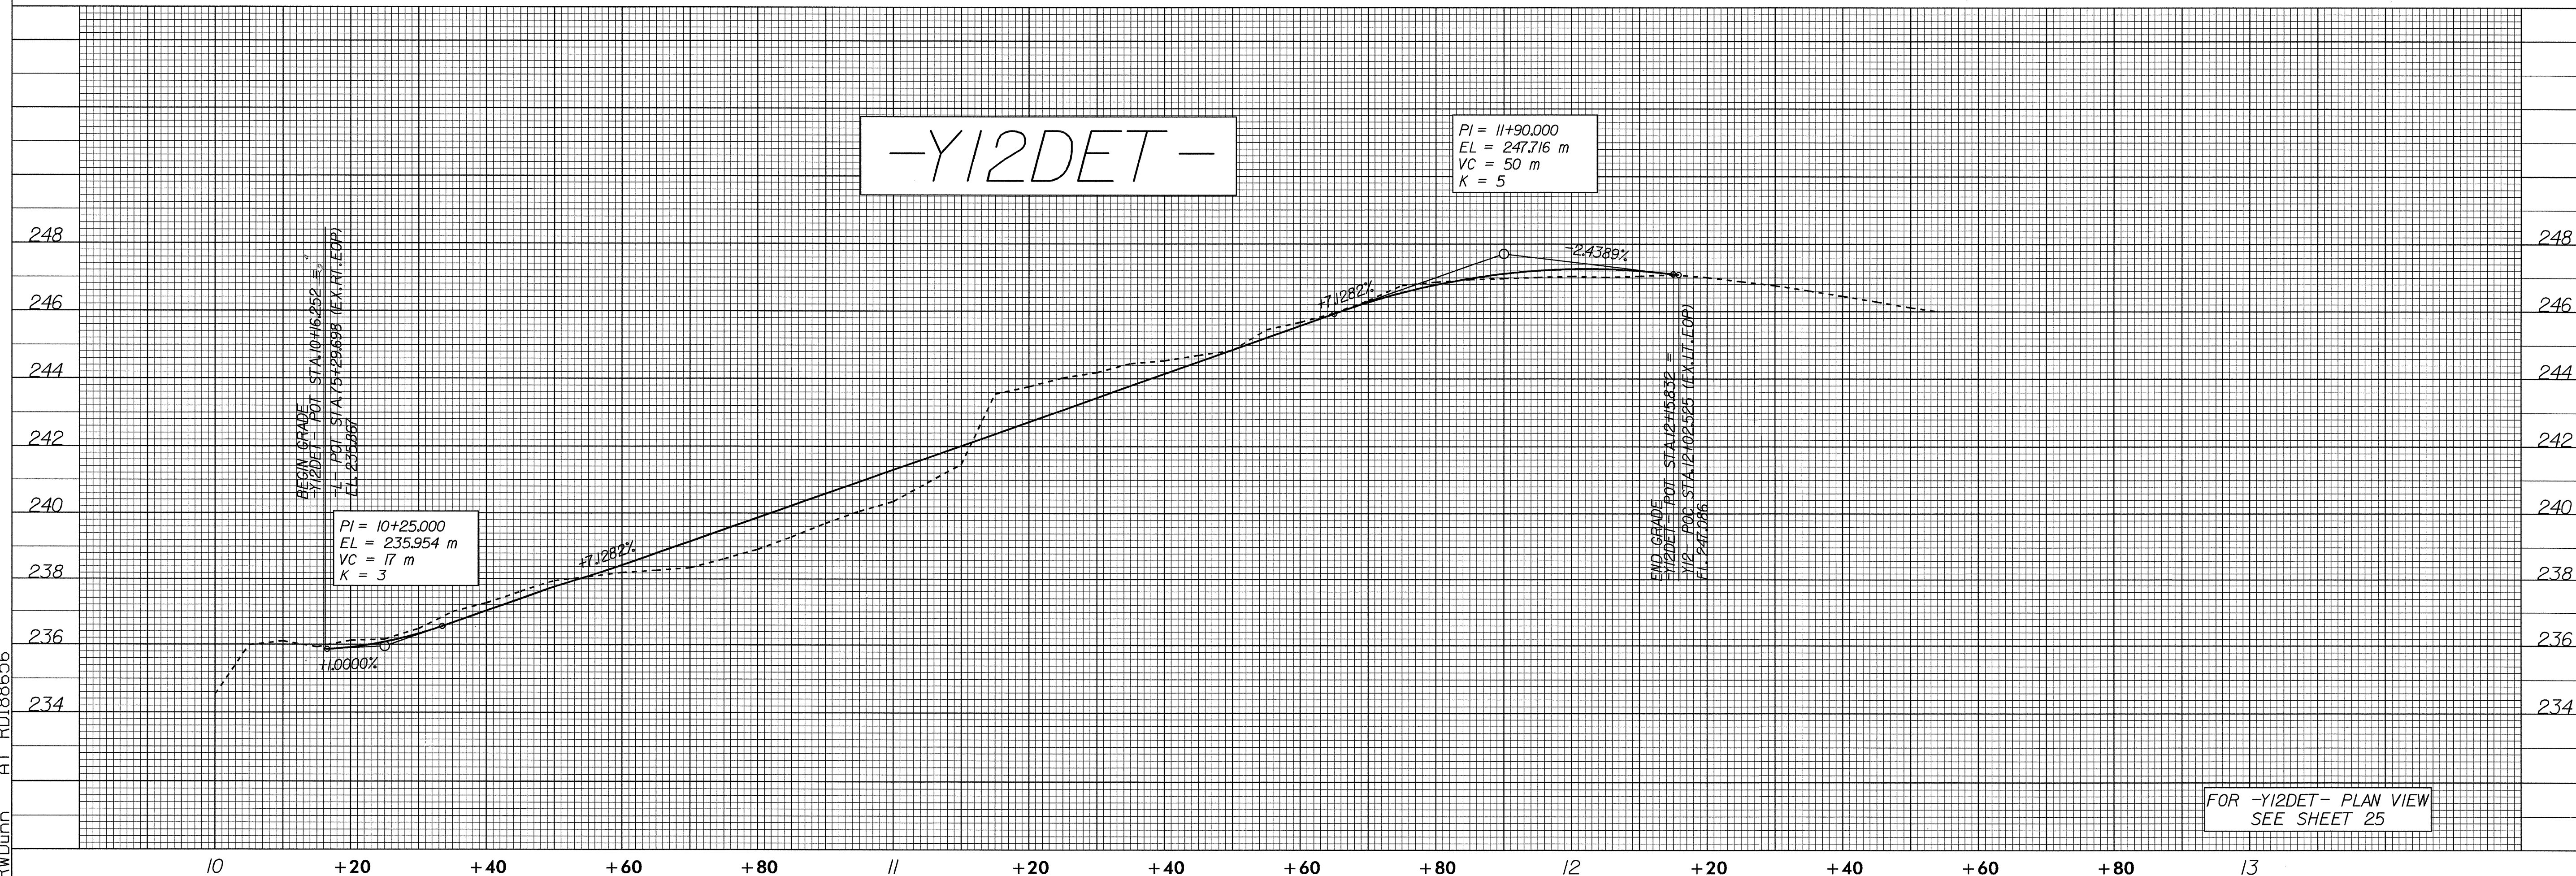

FOR -Y12DET- PLAN VIEW
 SEE SHEET 25

26-JUL-2004 15:17
 R:\proj\2568\p1
 RW\Dunn AT R0188656