



6/09/99

BM *J2 - RR SPIKE IN 48" WILLOW OAK
-BL- 32+97,180.4 m LT.
-L- 38+05,180.1 m LT.
EL = 257.203

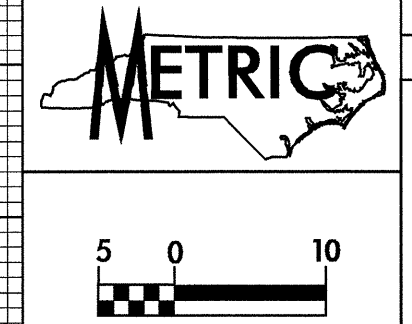

PROJECT REFERENCE NO. R-2568B	SHEET NO. 40
ROADWAY DESIGN ENGINEER	HYDRAULICS ENGINEER
Michael W. Little Stephen A. Morgan	


-Y9-

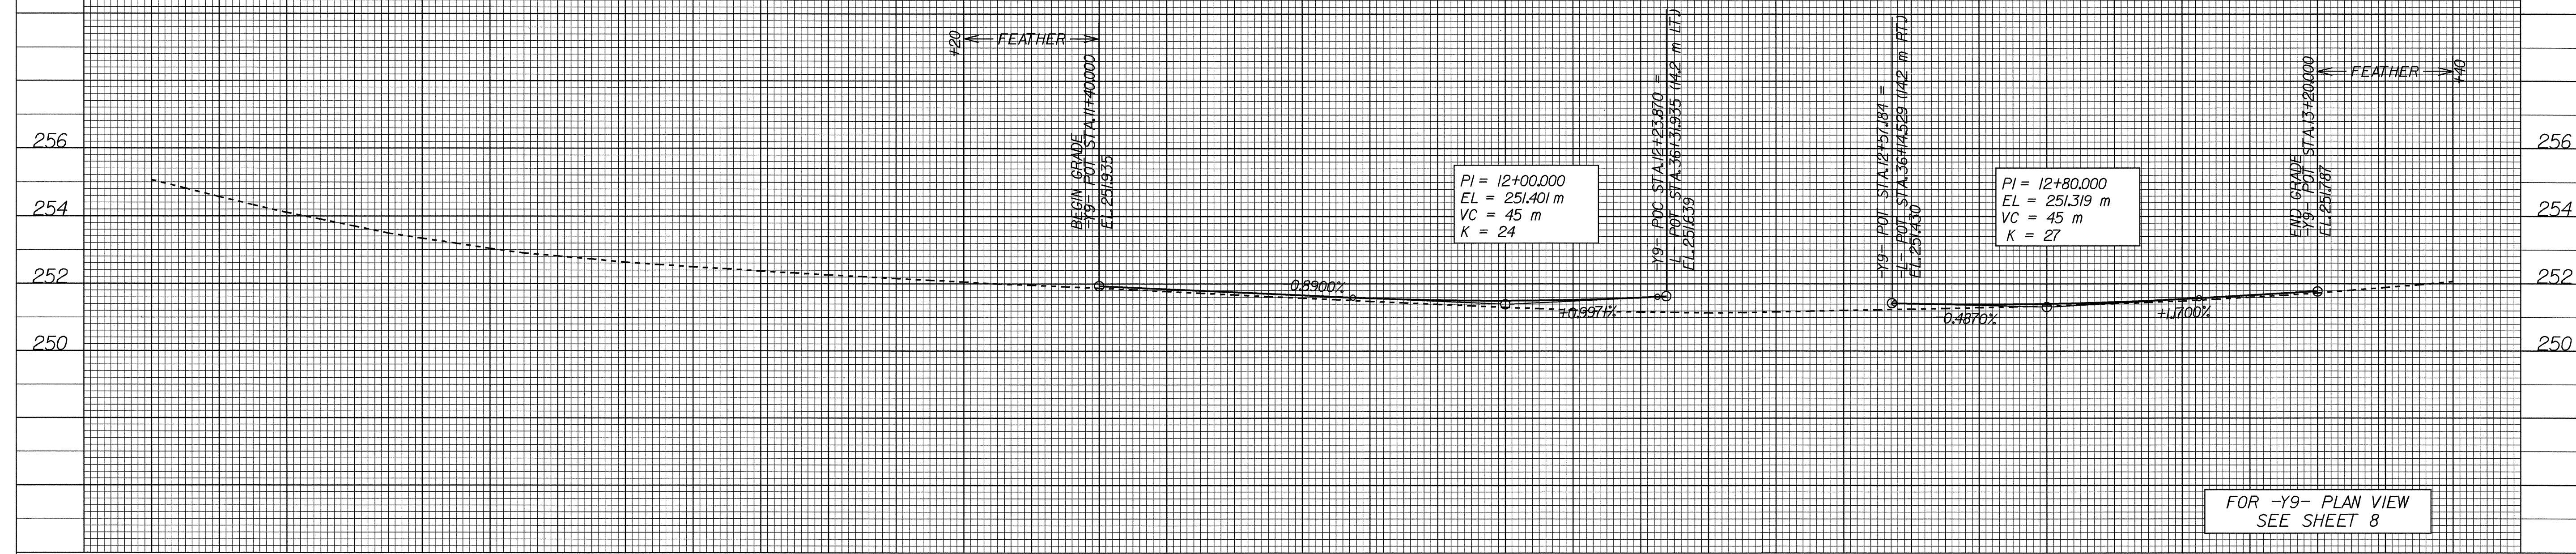

FOR -Y9- PLAN VIEW
SEE SHEET 8

10 +20 +40 +60 +80 11 +20 +40 +60 +80 12 +20 +40 +60 +80 13 +20 +40

-Y9-

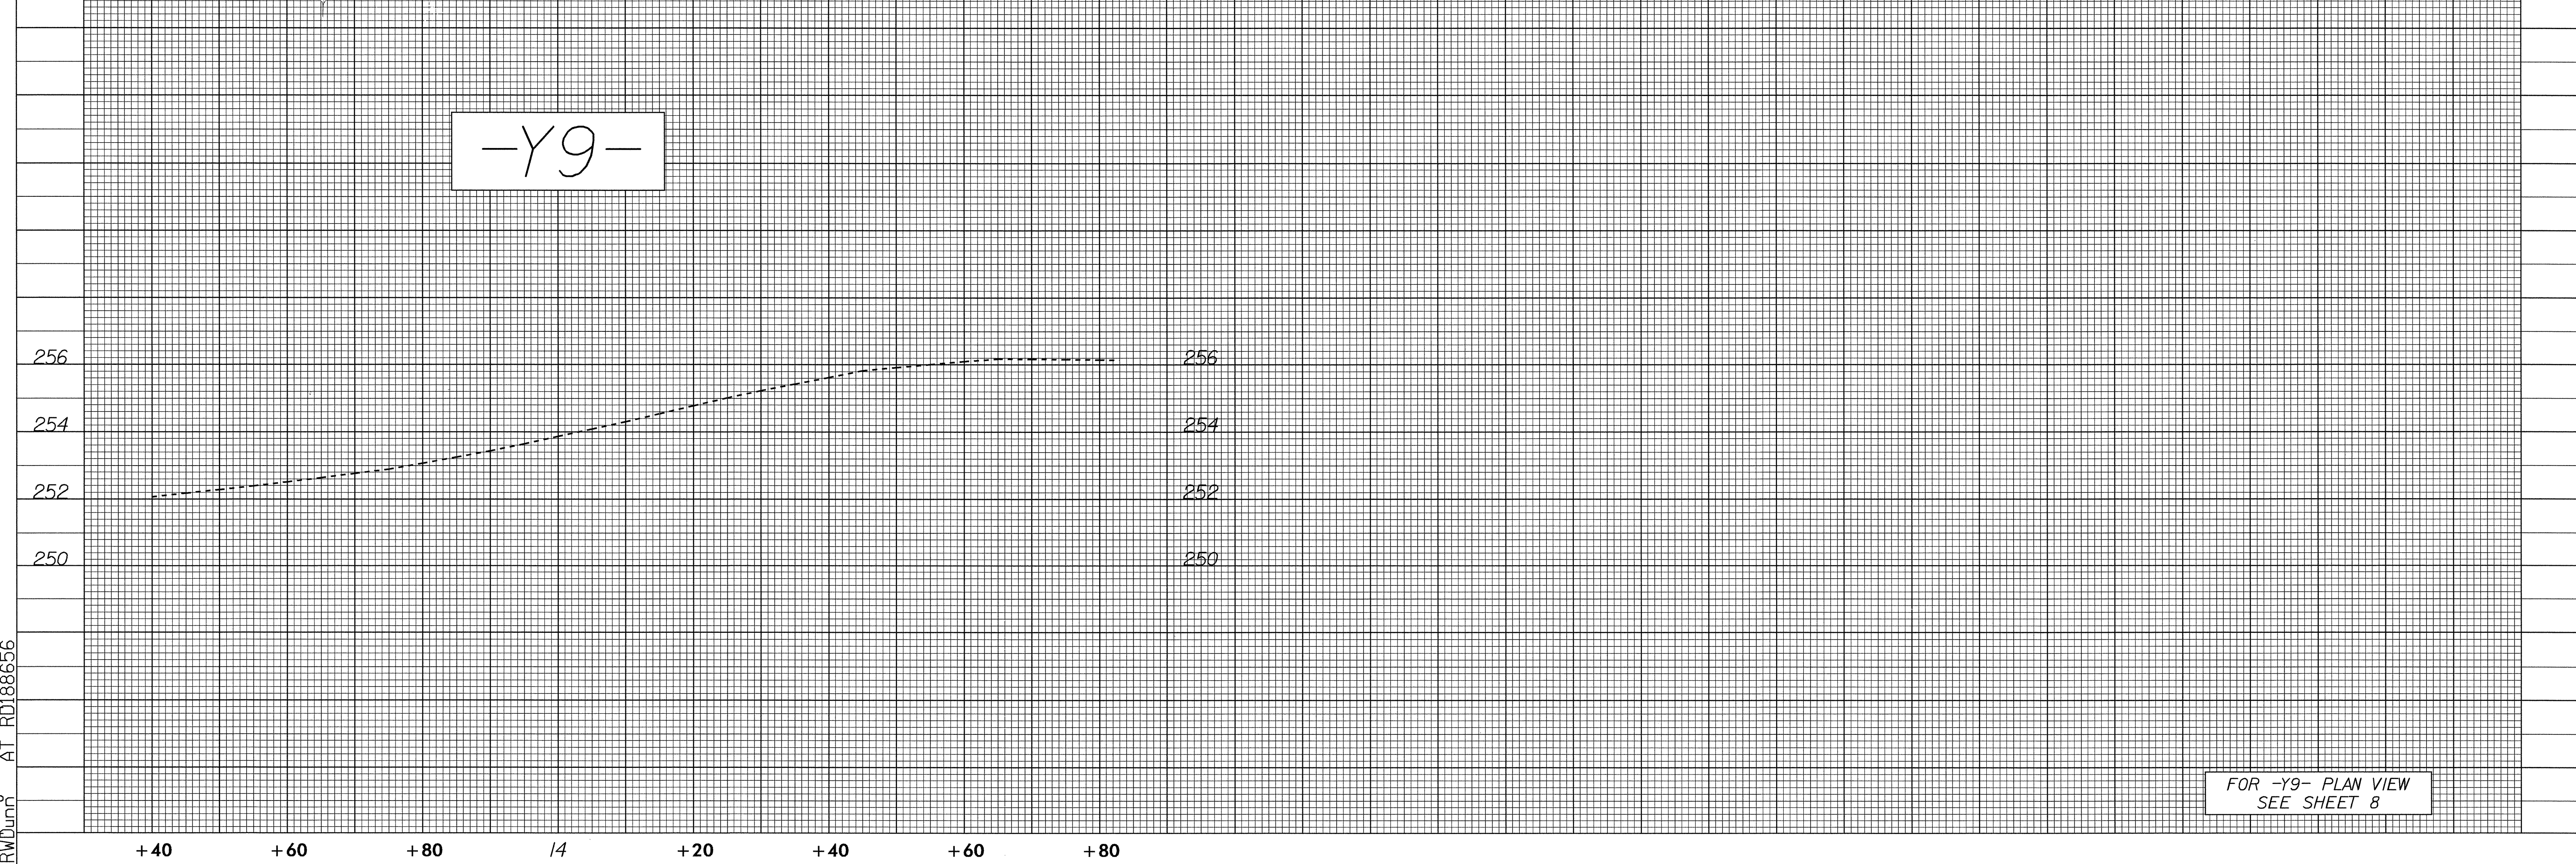

FOR -Y9- PLAN VIEW
SEE SHEET 8

+40 +60 +80 14 +20 +40 +60 +80

26-JUL-2004 15:18
R:\proj\2568\p1
RW.Dwg AT R0188656