


FOR -L- PLAN VIEW SEE SHEET 9

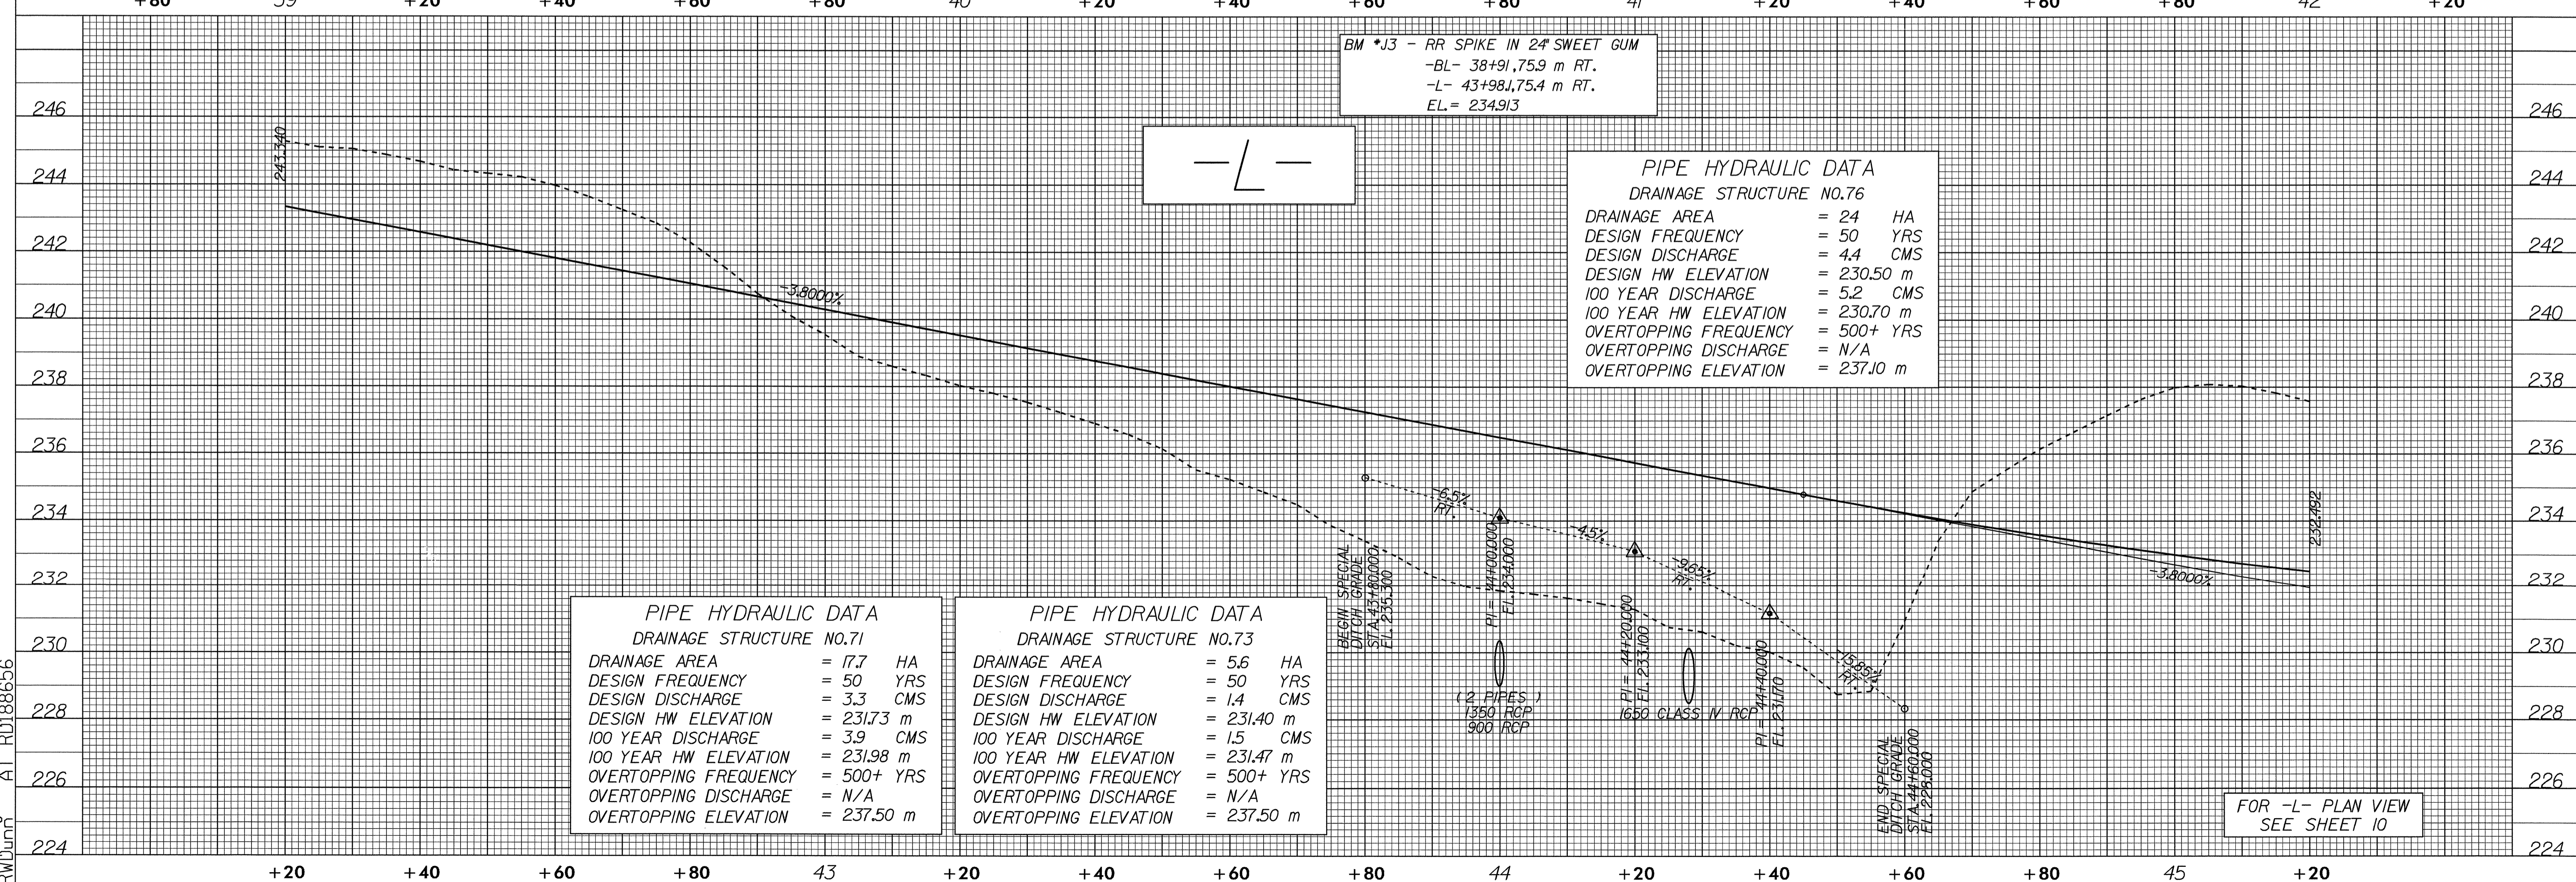

FOR -L- PLAN VIEW SEE SHEET 10

03-AUG-2004 11:24  
 R:\pro\11-2568\p\11-2568.dwg  
 R:\pro\11-2568\p\11-2568.dwg