

CONST. REV.
R / W REV.

PROJECT REFERENCE NO. R-2568B SHEET NO. 29


ROADWAY DESIGN ENGINEER SEAL 22557
MICHAEL W. LITTLE

HYDRAULICS ENGINEER SEAL 22100
MICHAEL W. LITTLE

9/2/04

BM *J1 - RR SPIKE IN 12" RED OAK
-BL- 28+95.337 m LT.
-L- 34+18.8,330 m LT.
EL = 250.357


-L-

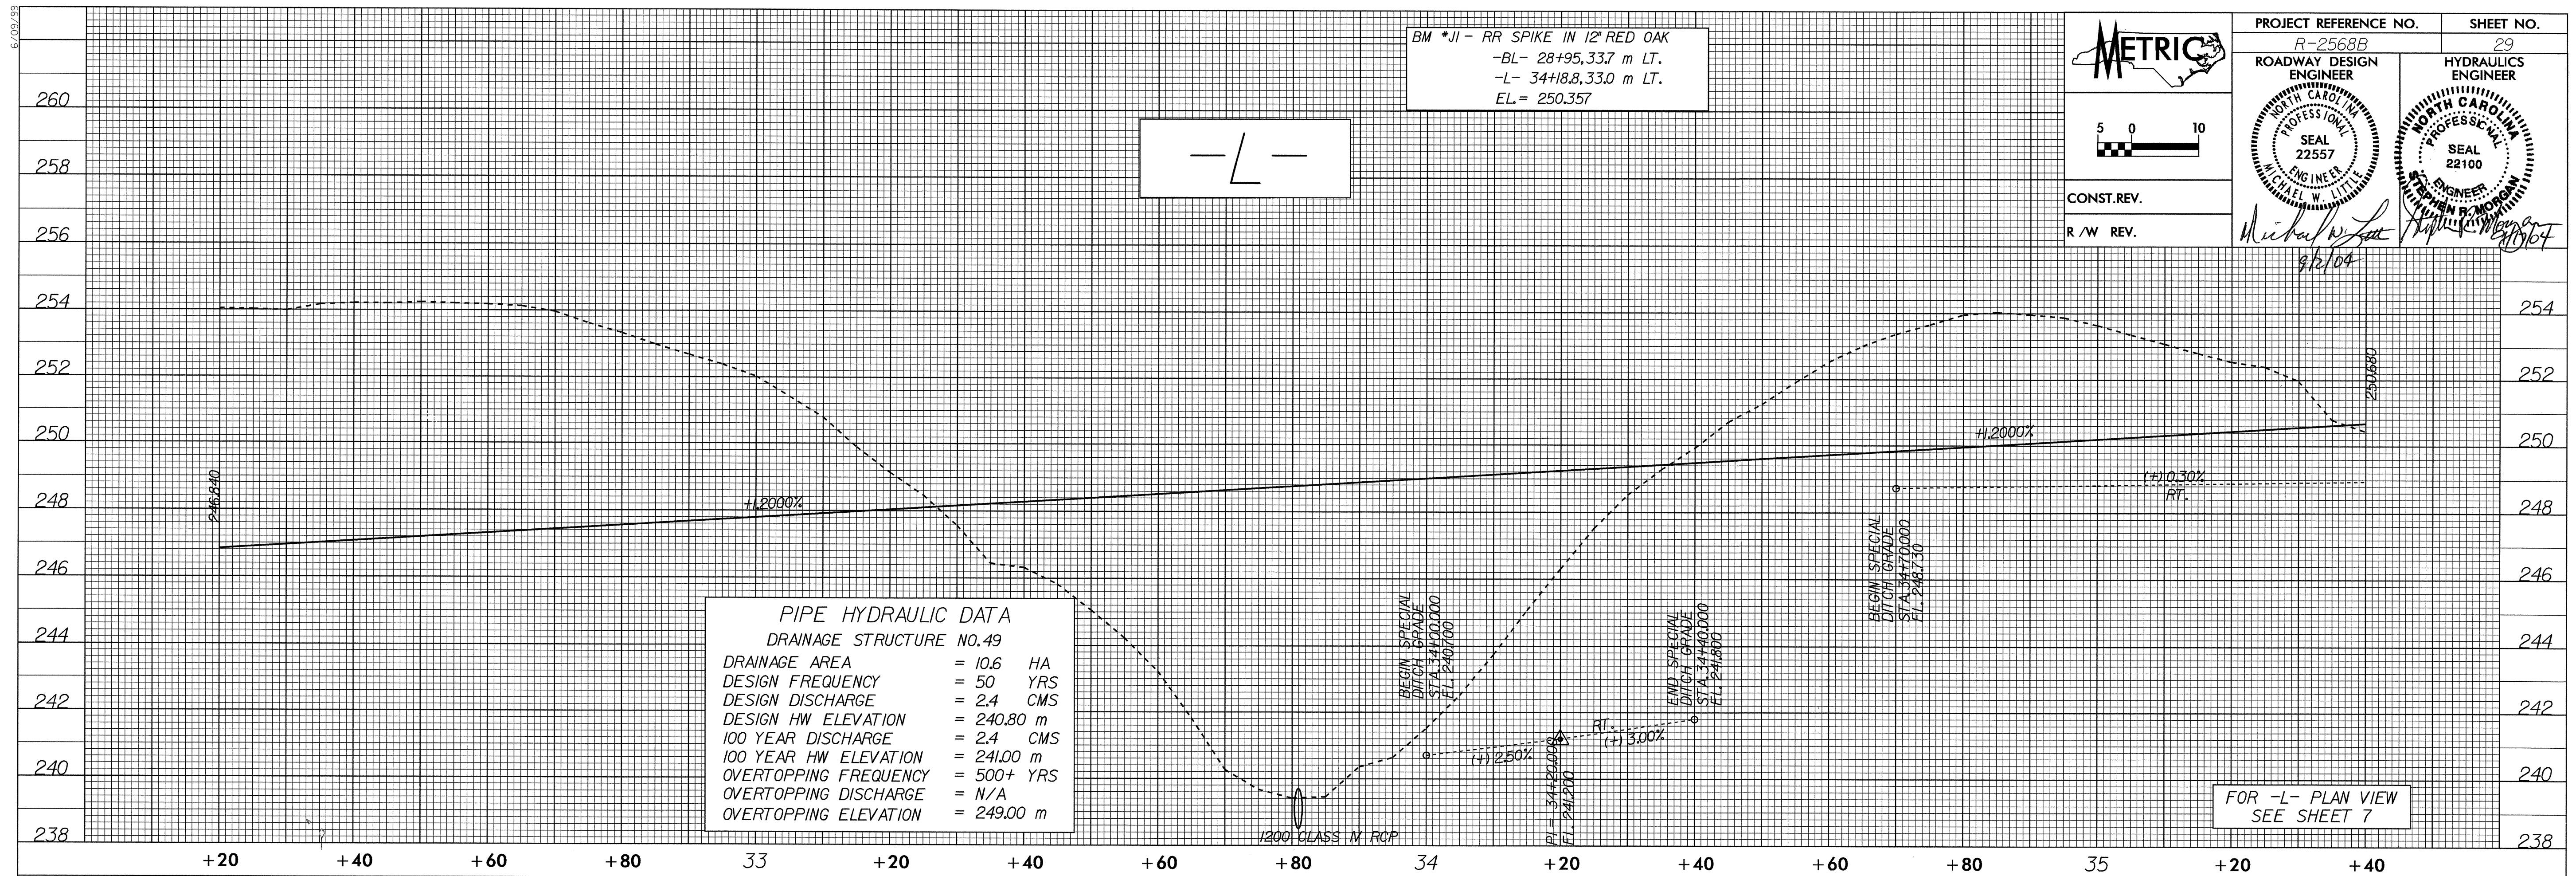

FOR -L- PLAN VIEW
SEE SHEET 7

BM *J2 - RR SPIKE IN 48" WILLOW OAK
-BL- 32+97.180,4 m LT.
-L- 38+05,180J m LT.
EL = 257.203

-L-

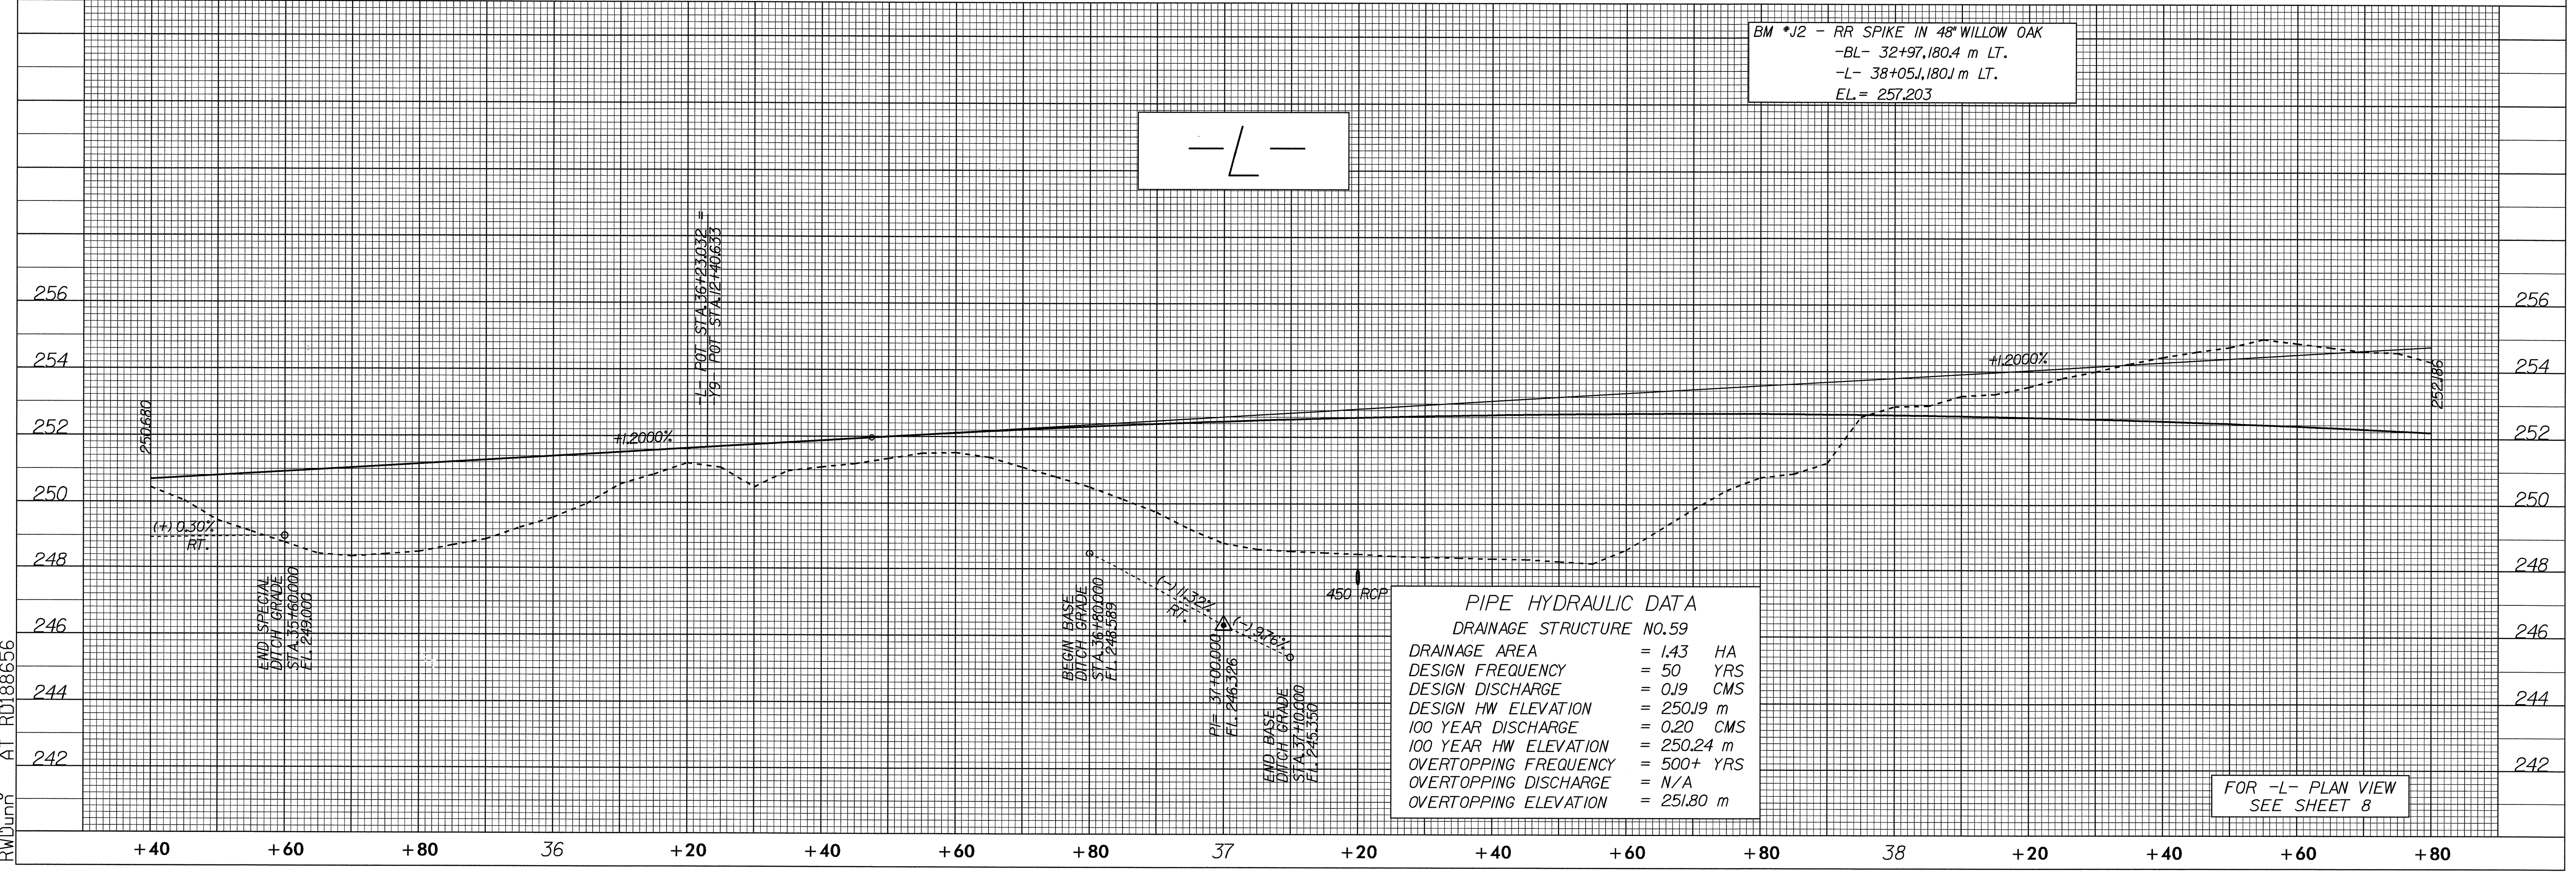

FOR -L- PLAN VIEW
SEE SHEET 8

26-JUL-2004 15:24
R:\proj\2568B\1
R:\proj\2568B\1
R:\proj\2568B\1