


6.09/99

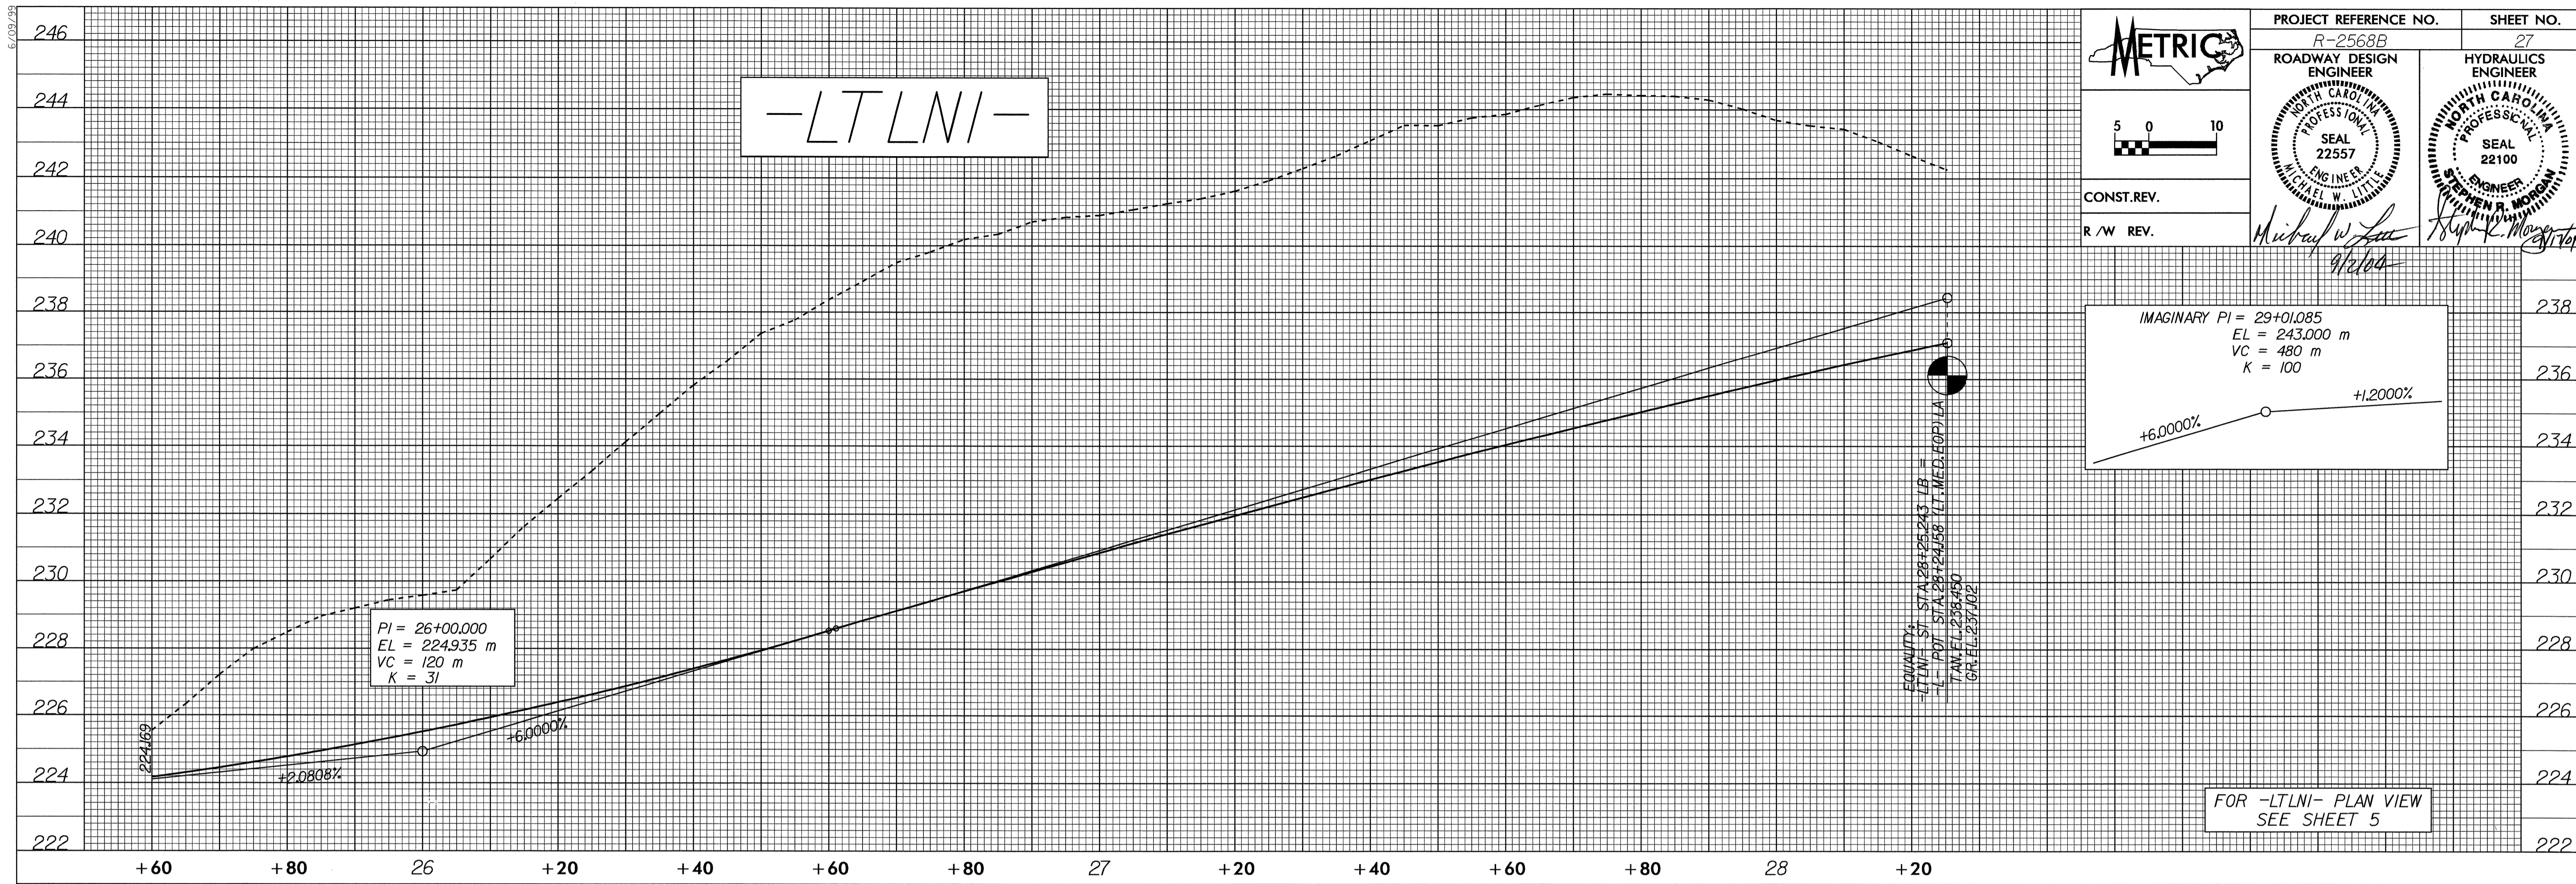

 PROJECT REFERENCE NO. R-2568B ROADWAY DESIGN ENGINEER SEAL 22557 MICHAEL W. LITTLE	SHEET NO. 27 HYDRAULICS ENGINEER SEAL 22100 STEPHEN R. MORROW
 CONST. REV. R/W REV.	 9/16/04

26-JUL-2004 15:24
 R:\proj\Ar-2568B\rf1
 RWDunn AT RD188656

