



8/17/99

-Y12-


PI Sta. 11+36.157	PI Sta. 12+28.334
$\Delta = 1' 3" 48.7"$ (RT.)	$\Delta = 8' 05" 58.2"$ (RT.)
L = 62.513	L = 121.641
T = 31.258	T = 60.922
R = 2911.508	R = 860.484
S.E. = NC	



PROJECT REFERENCE NO. R-2568B	SHEET NO. 24
R/W SHEET NO. 24	
ROADWAY DESIGN ENGINEER <i>Michael W. Little</i>	HYDRAULICS ENGINEER <i>Stephen R. Moran</i>
SEAL 22557 MICHAEL W. LITTLE	SEAL 22100 STEPHEN R. MORAN
CONST. REV.	
R/W REV.	

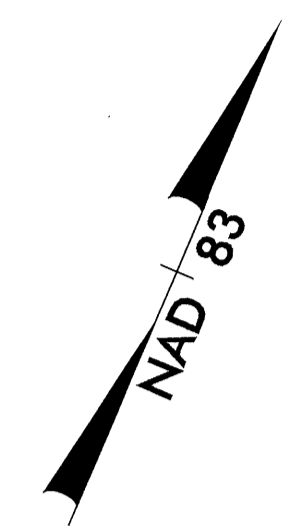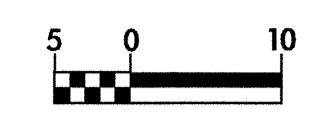

REVISIONS

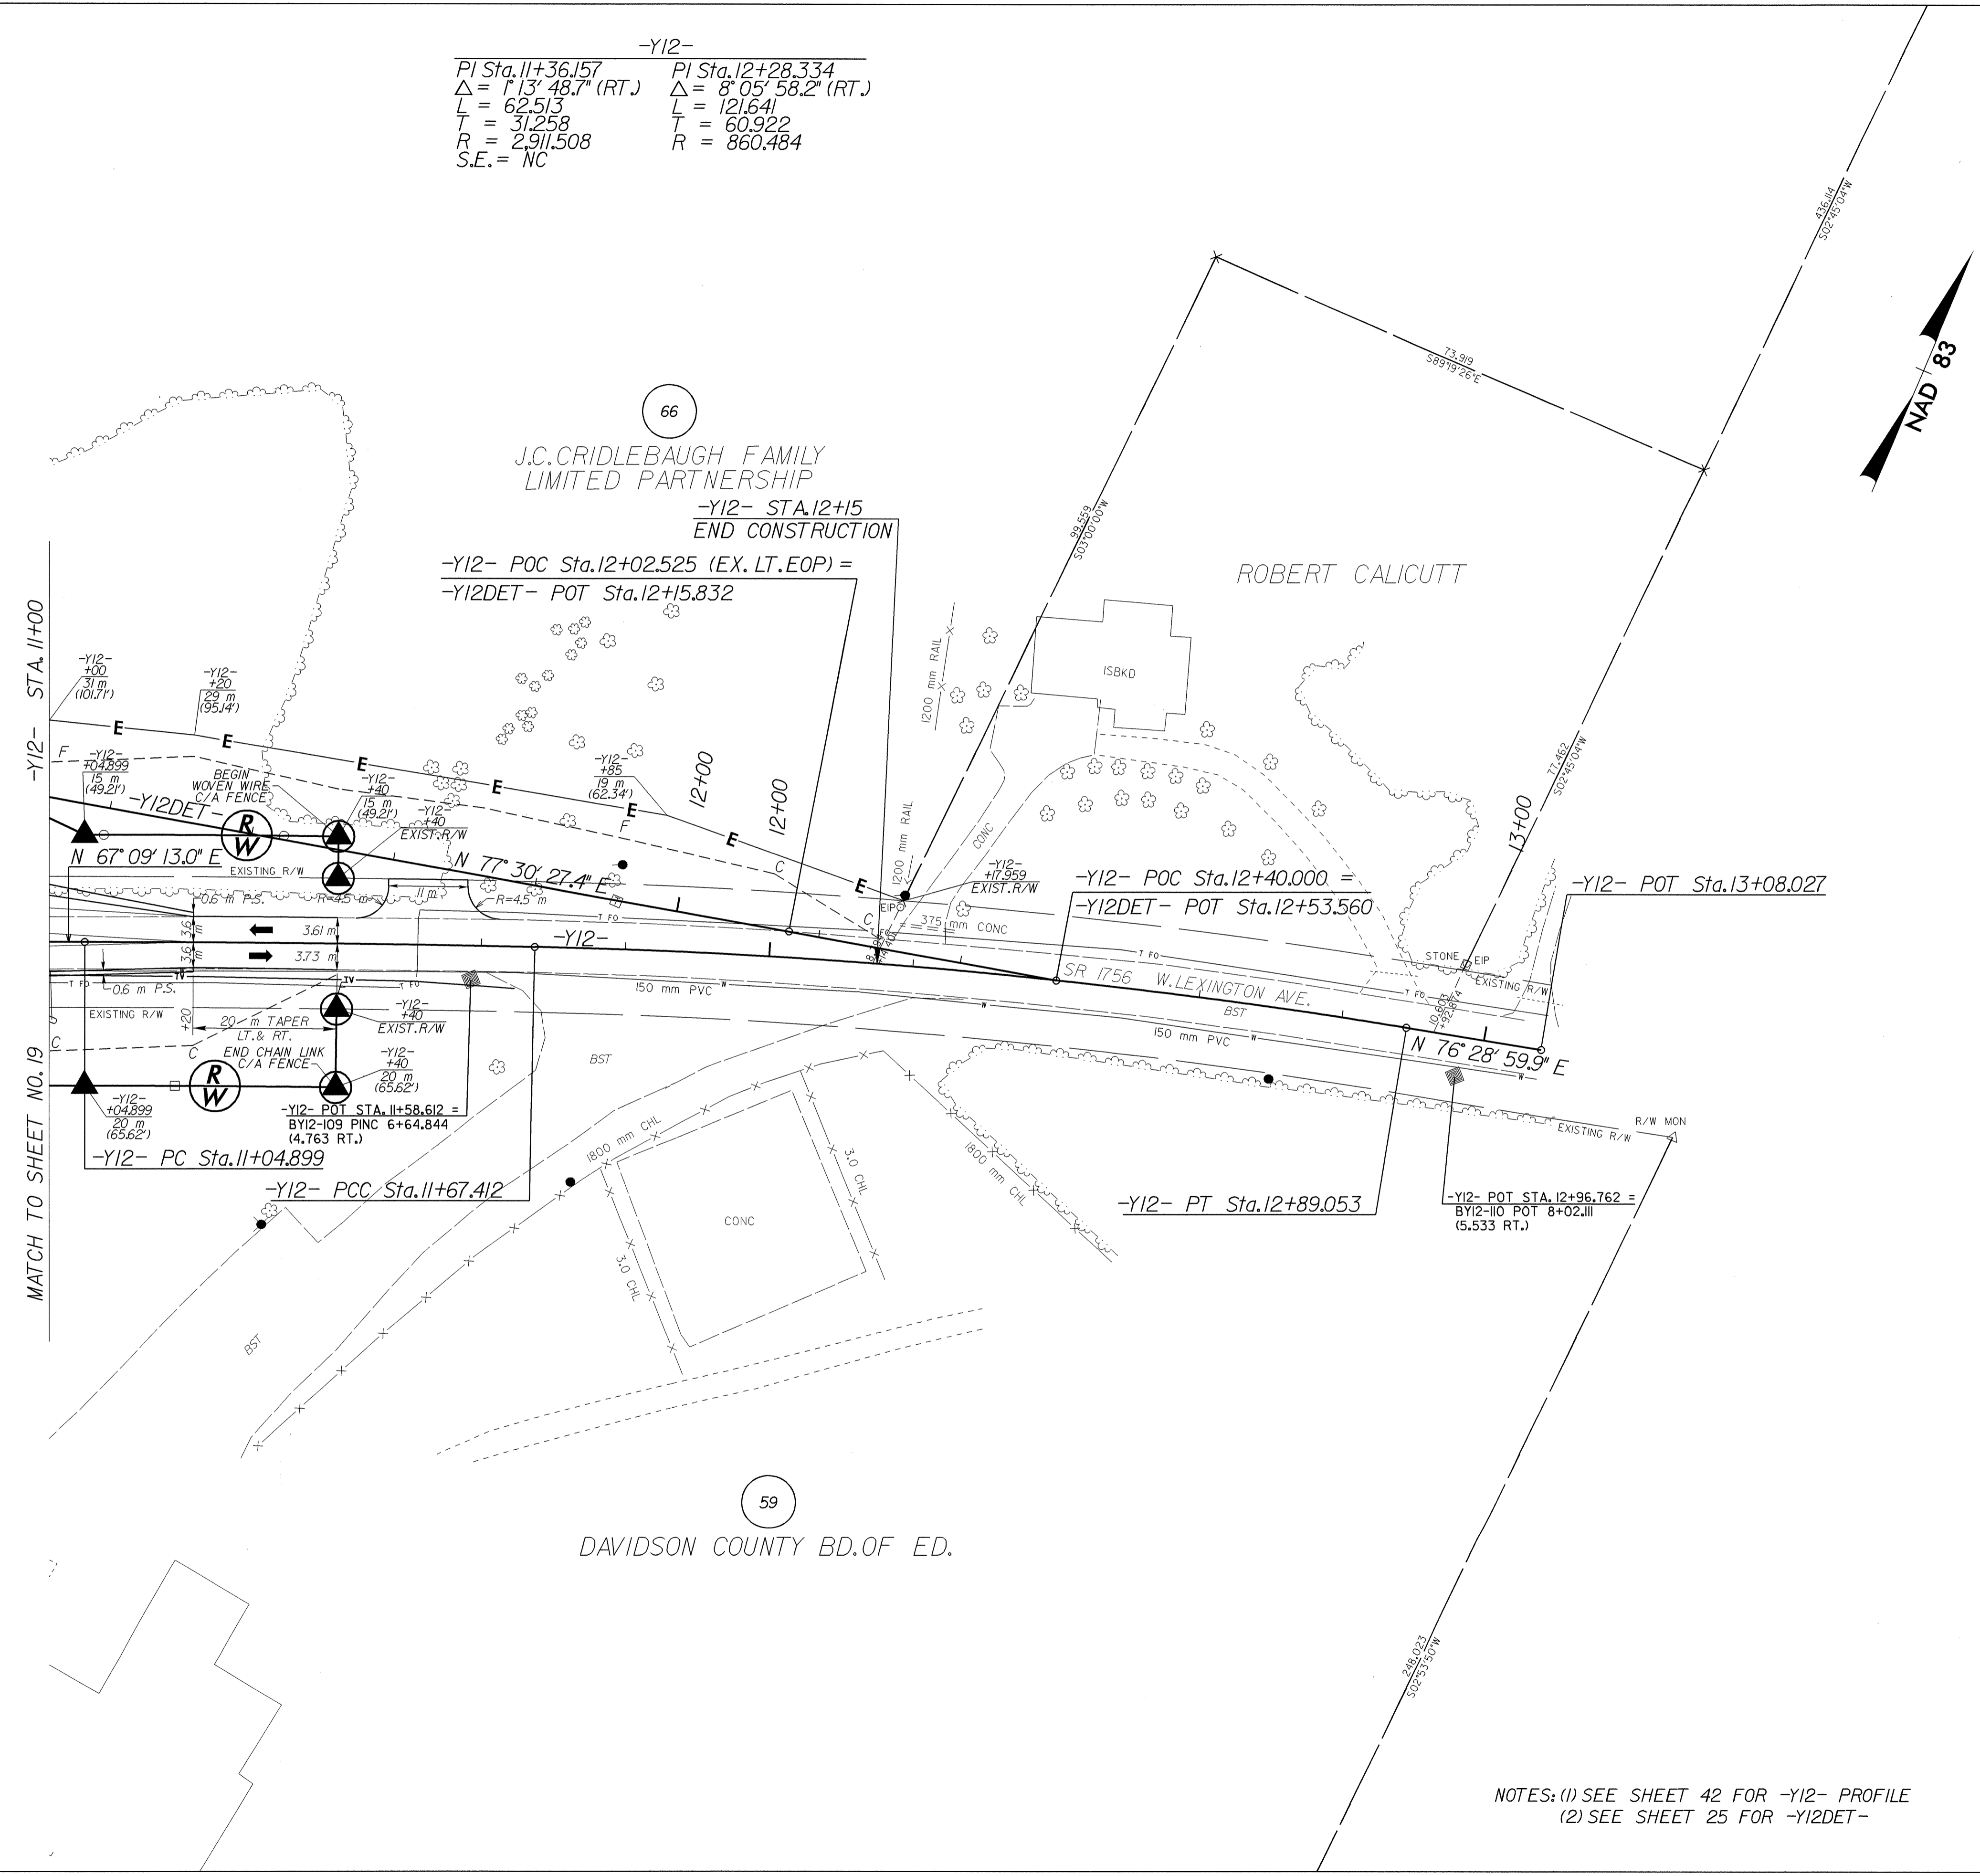

02-AUG-2004 07:40
 R:\PC\N\2568B\24\RD212453
 P:\MSchuster AT RD212453

NOTES: (1) SEE SHEET 42 FOR -Y12- PROFILE
 (2) SEE SHEET 25 FOR -Y12DET-