


METRIC

5 0 10


CONST. REV.

R / W REV.

PROJECT REFERENCE NO. R-2568B	SHEET NO. 17
R/W SHEET NO.	
ROADWAY DESIGN ENGINEER <i>Michael W. Little</i>	HYDRAULICS ENGINEER <i>Stephen R. Norman</i>
SEAL 22557 MICHAEL W. LITTLE ENGINEER	SEAL 22100 STEPHEN R. NORMAN ENGINEER

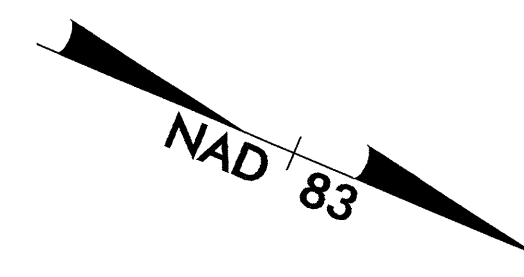

-L-
PI Sta. 68+05.000
 $\Delta = 6' 52' 01''$ (LT.)
L = 209.740
T = 104.996
R = 1,750.000
S.E. = 0.03
RUNOFF = 54

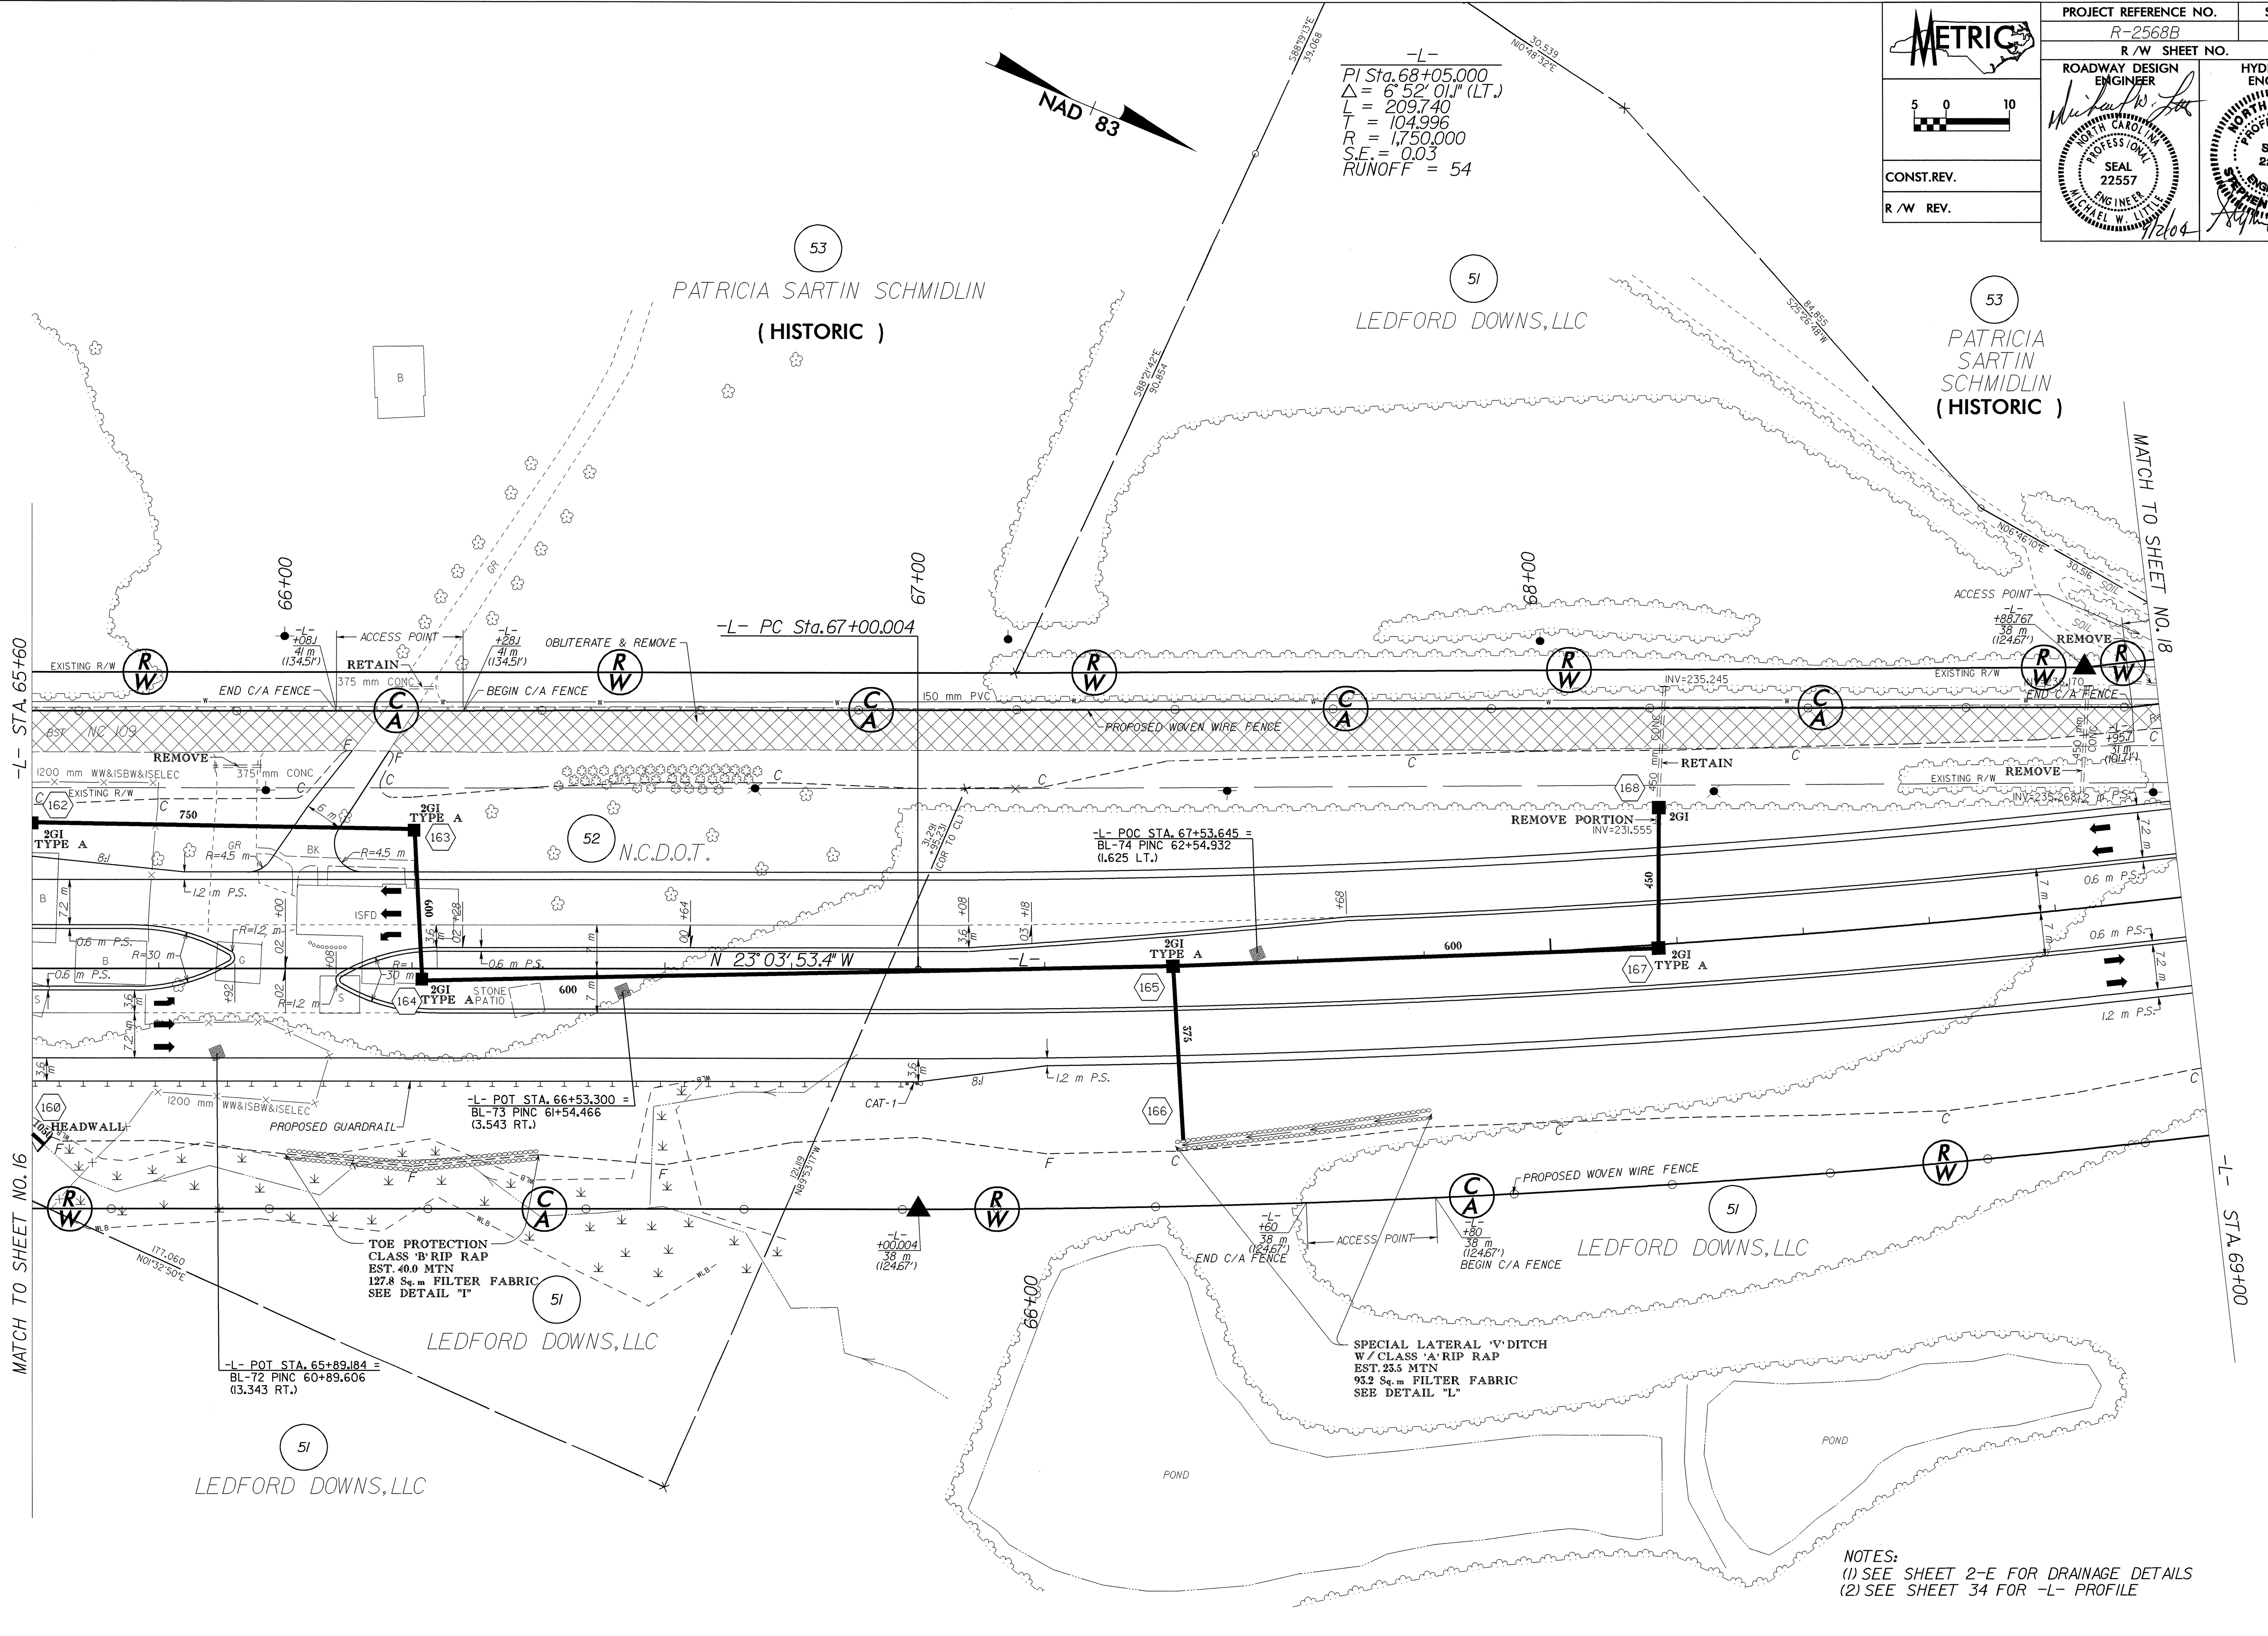

REVISIONS

-L- STA 65+60

MATCH TO SHEET NO. 16

-L- STA 69+00

MATCH TO SHEET NO. 18

NOTES:
(1) SEE SHEET 2-E FOR DRAINAGE DETAILS
(2) SEE SHEET 34 FOR -L- PROFILE

9/17/2014
REVISED
BY: [Signature]