

METRIC

5 0 10

CONST. REV.

R/W REV.

PROJECT REFERENCE NO.	R-2568B	SHEET NO.	12
R/W SHEET NO.	12		
ROADWAY DESIGN ENGINEER		HYDRAULICS ENGINEER	

-L-

PI Sta. 50+82.60

$\Delta = 4' 01.058''$ (RT.)


L = 245.112

T = 122.606

R = 3,495.000

S.E. = RC

RUNOFF = 54

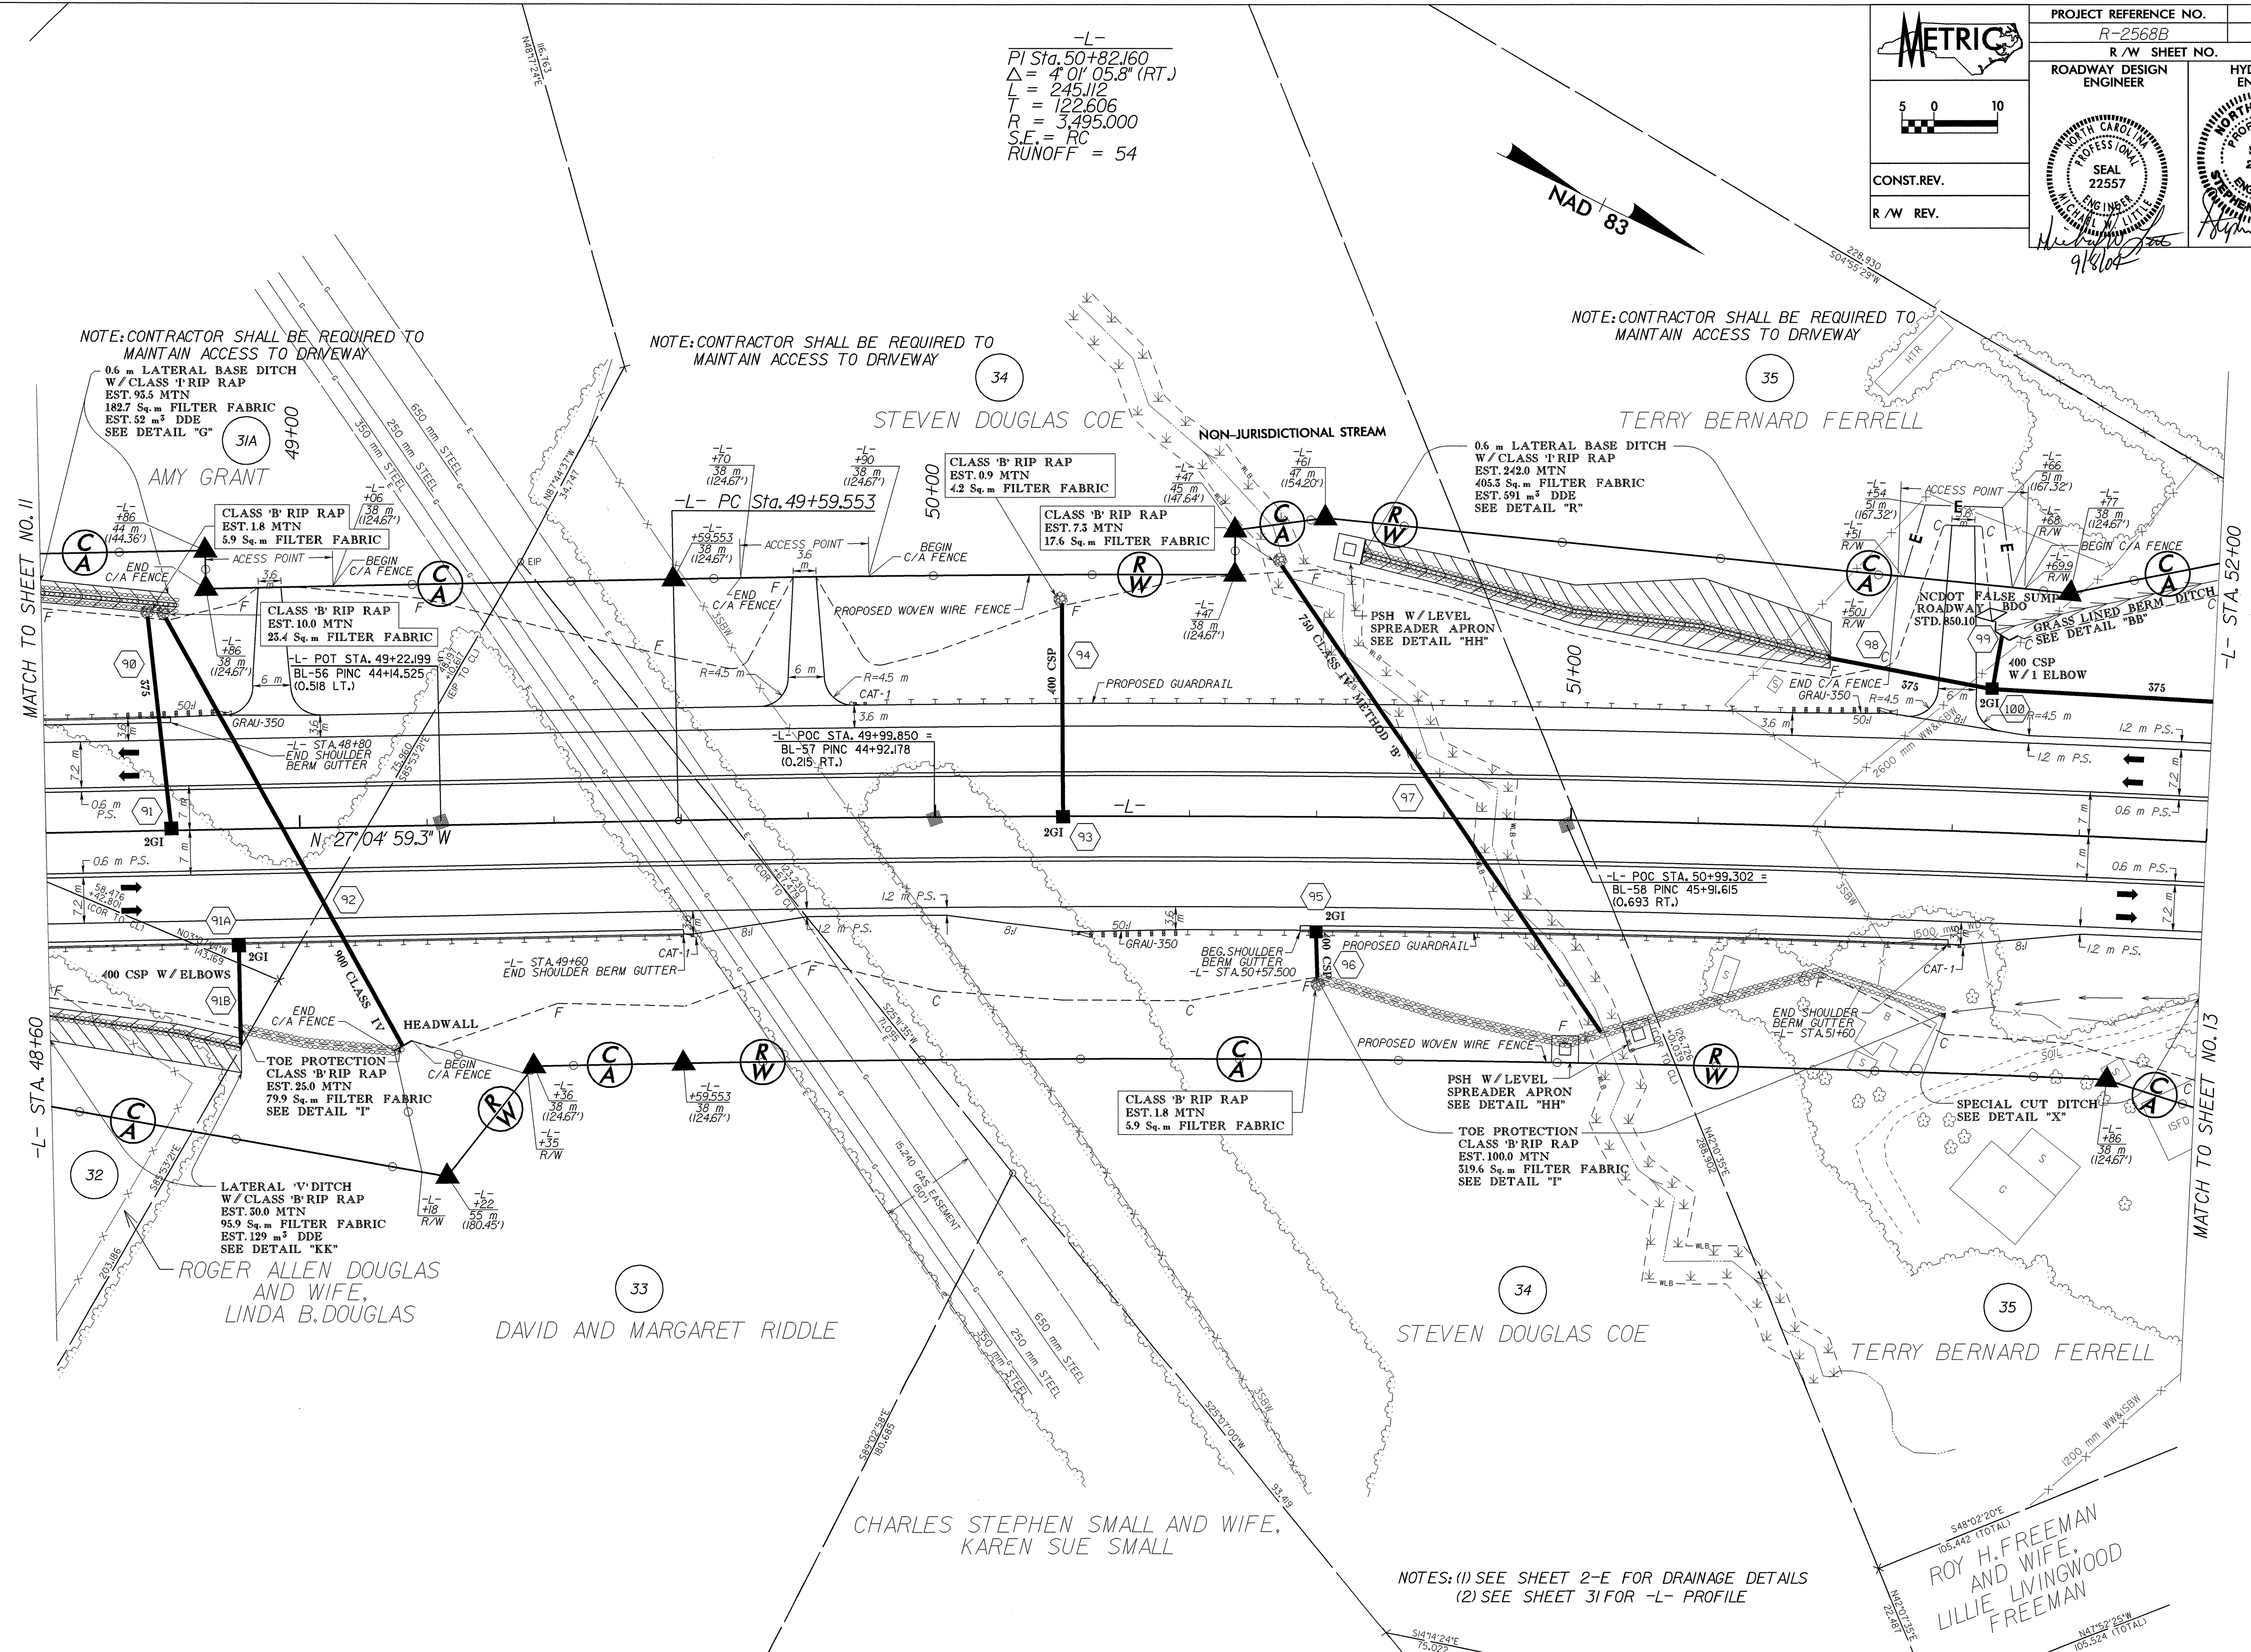

NOTE: CONTRACTOR SHALL BE REQUIRED TO MAINTAIN ACCESS TO DRIVEWAY

NOTE: CONTRACTOR SHALL BE REQUIRED TO MAINTAIN ACCESS TO DRIVEWAY

NOTE: CONTRACTOR SHALL BE REQUIRED TO MAINTAIN ACCESS TO DRIVEWAY

MATCH TO SHEET NO. 11

MATCH TO SHEET NO. 13

-L- STA. 48+60

-L- STA. 52+00

NOTES: (1) SEE SHEET 2-E FOR DRAINAGE DETAILS
(2) SEE SHEET 31 FOR -L- PROFILE

REVISIONS

08-SEP-2004 11:52
R:\PROJECTS\12-2568B\12-2568B.dwg
R:\PROJECTS\12-2568B\12-2568B.dwg