



METRIC

5 0 10

CONST. REV.

R/W REV.

PROJECT REFERENCE NO. R-2568B	SHEET NO. 10
R/W SHEET NO. 10	
ROADWAY DESIGN ENGINEER <i>Michael W. Little</i>	HYDRAULICS ENGINEER
PROFESSIONAL SEAL 22557	PROFESSIONAL SEAL 22100

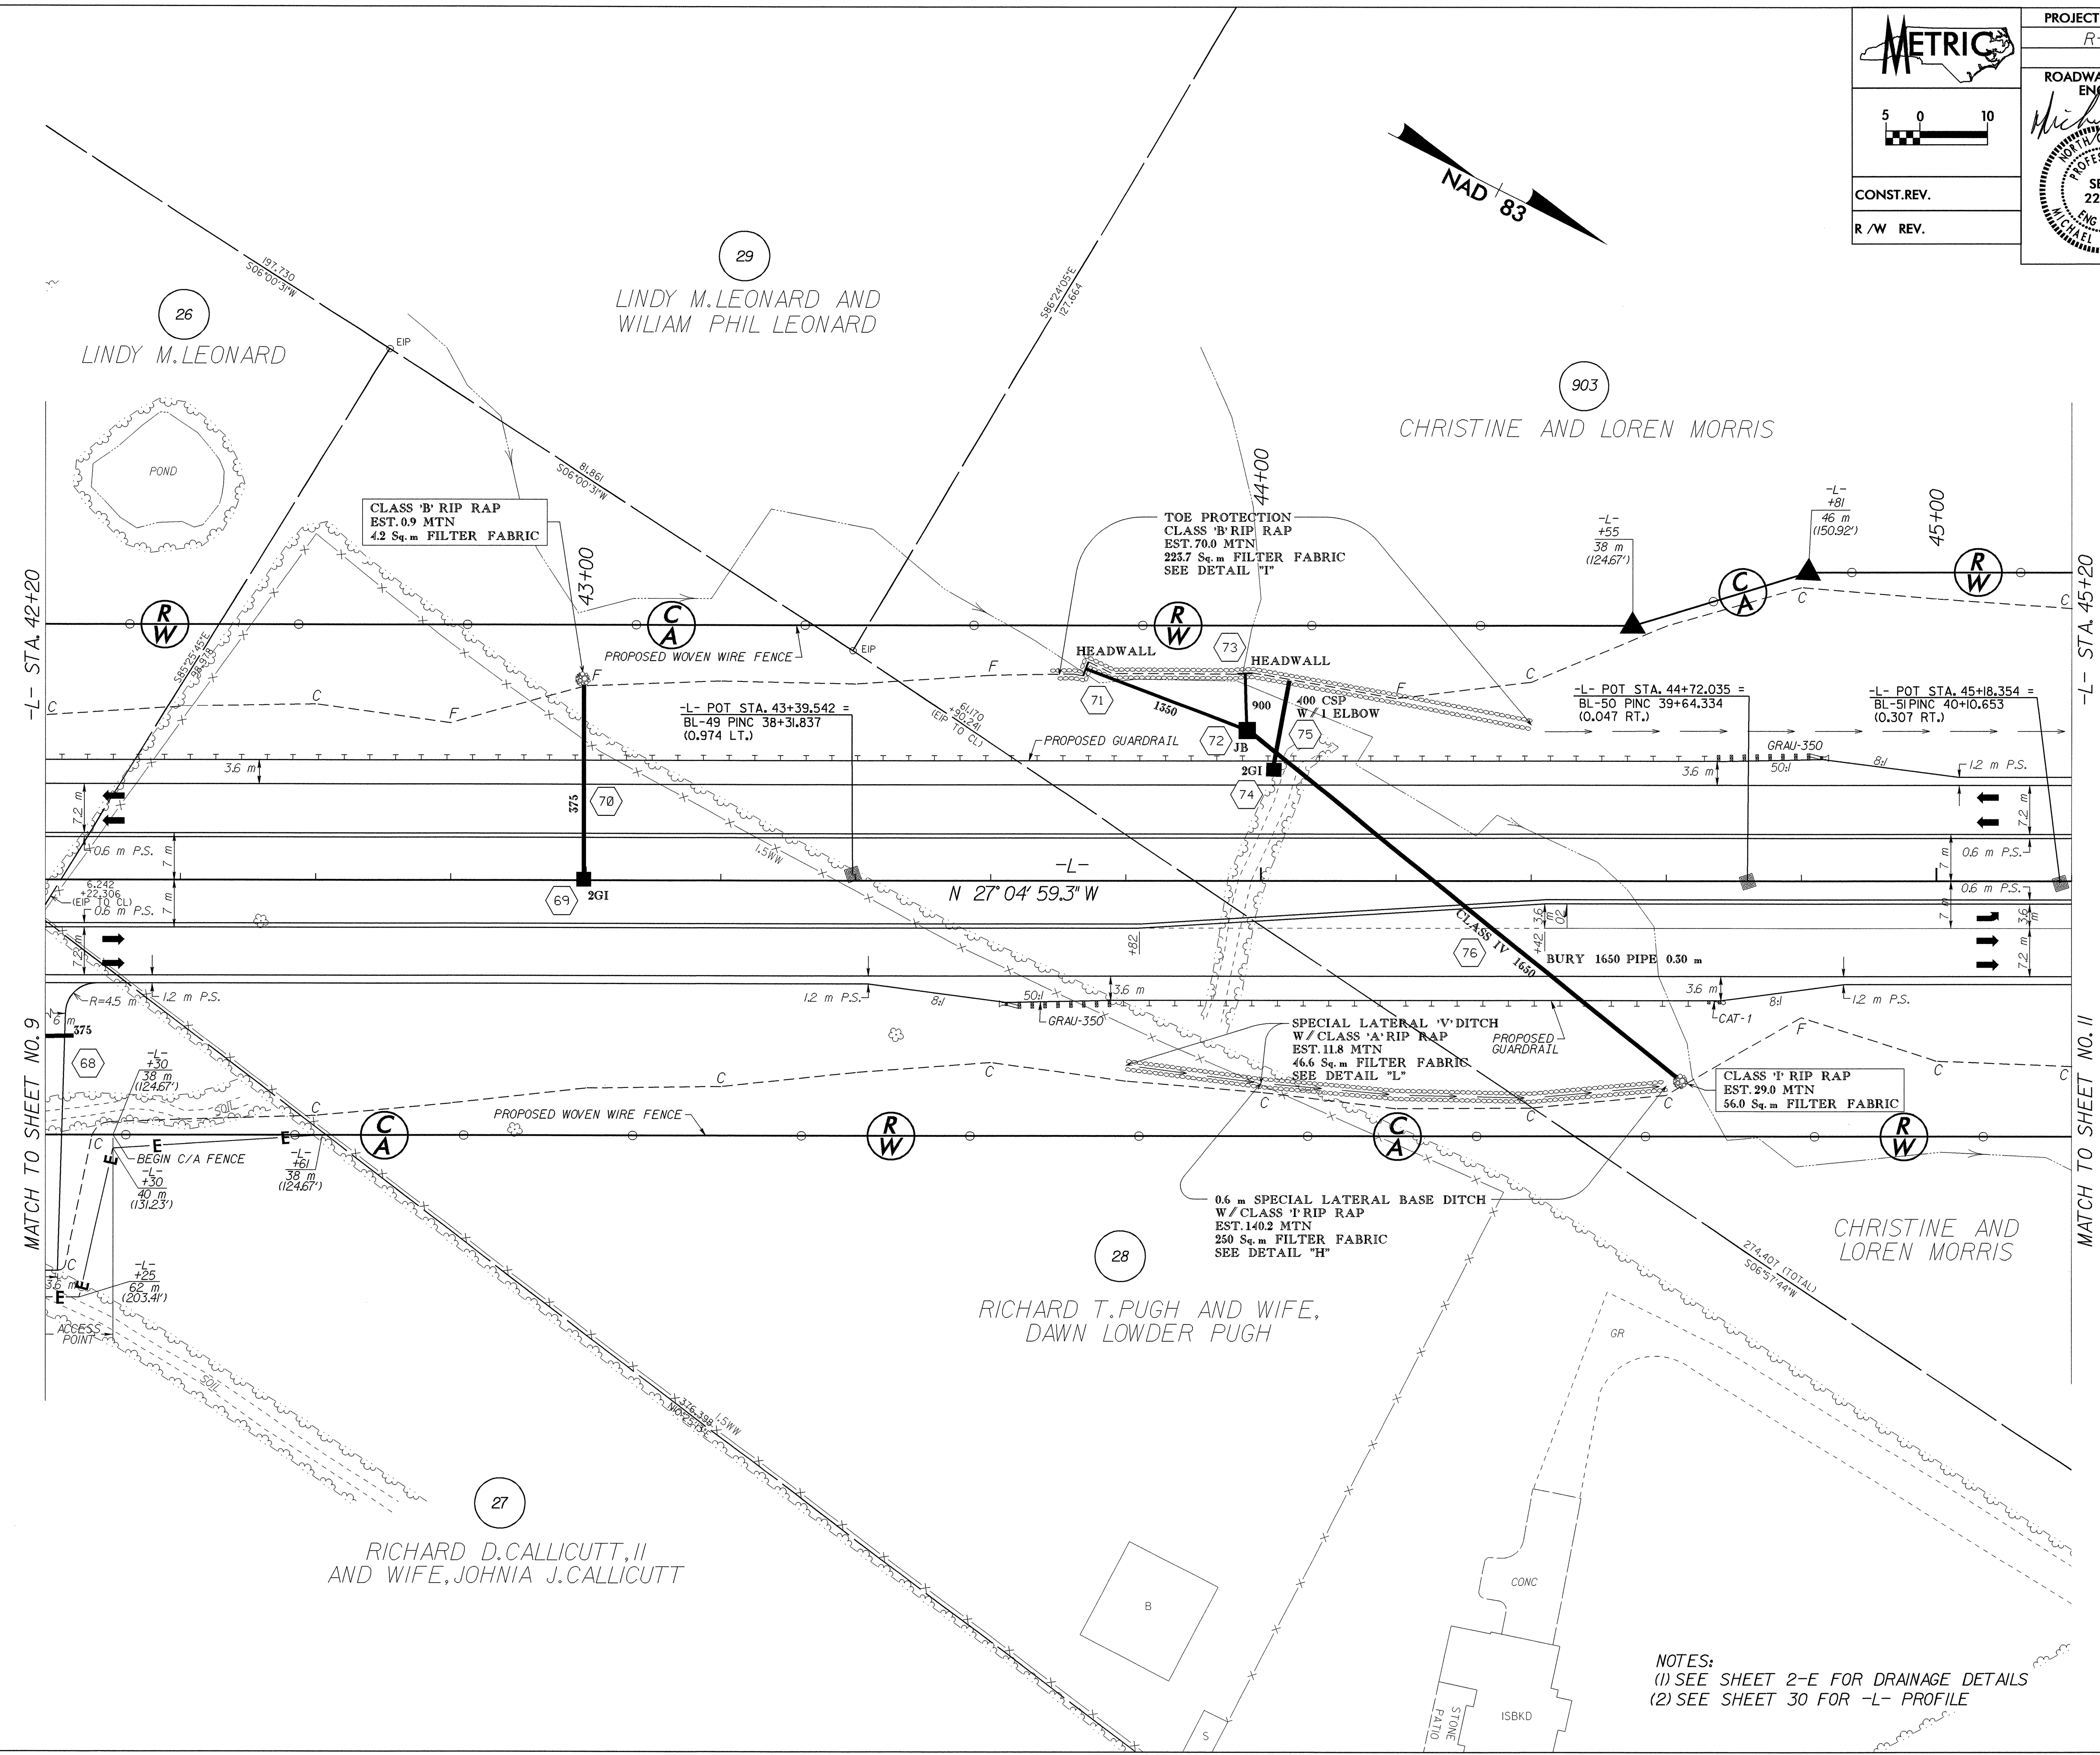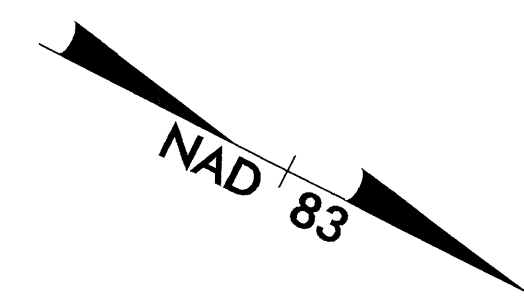

REVISIONS

-L- STA. 42+20

-L- STA. 45+20

MATCH TO SHEET NO. 9

MATCH TO SHEET NO. 11

NOTES:
(1) SEE SHEET 2-E FOR DRAINAGE DETAILS
(2) SEE SHEET 30 FOR -L- PROFILE

8/17/99
01 SEP 2005 08:51
R:\MUNICIPAL\10018866