



 5 0 10	PROJECT REFERENCE NO.	SHEET NO.
	R-2568B	7
CONST. REV.	ROADWAY DESIGN ENGINEER	HYDRAULICS ENGINEER
R/W REV.	 SEAL 22557 MICHAEL W. LITTLE	 SEAL 22100 STEPHEN B. MORGAN

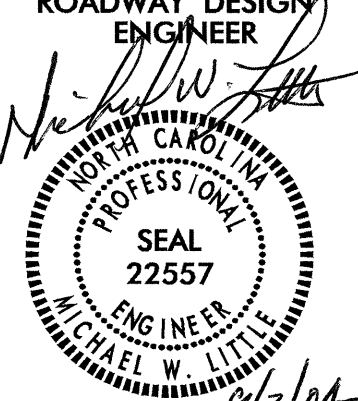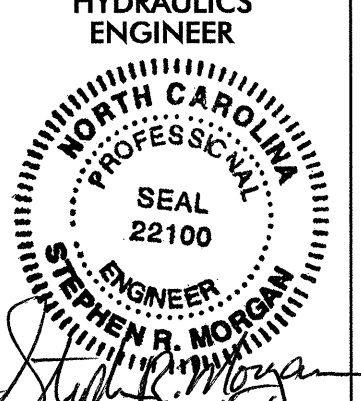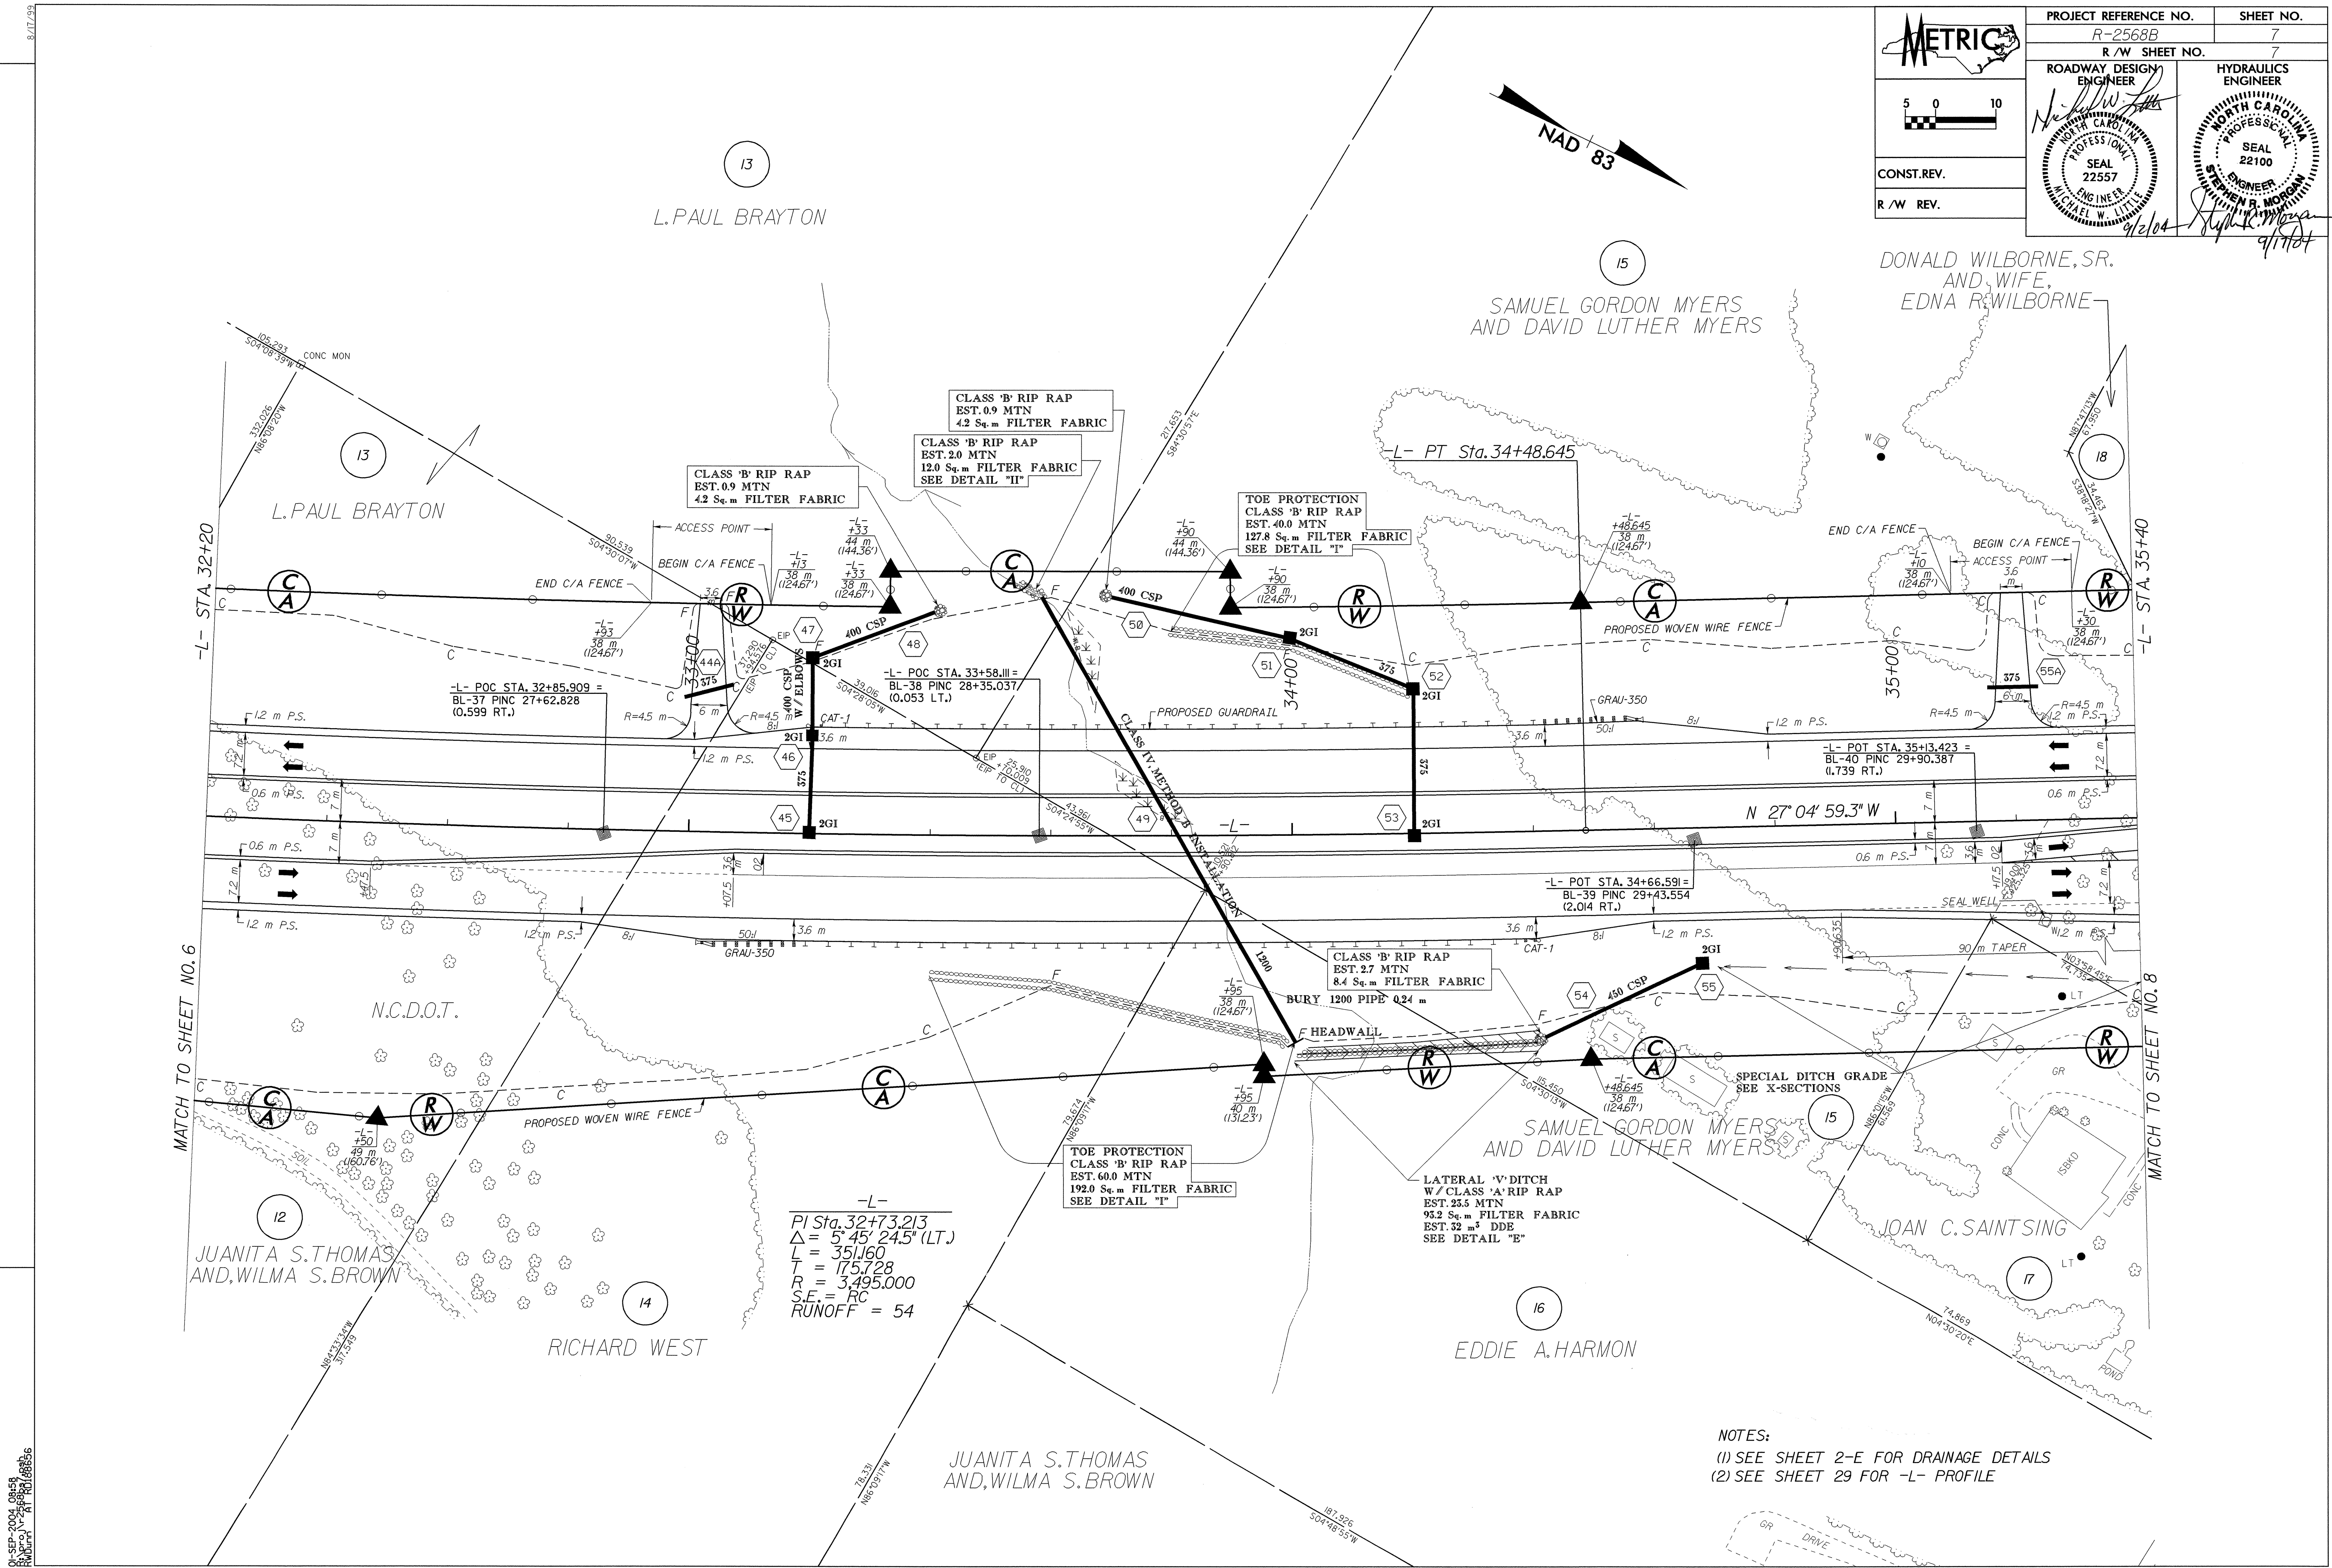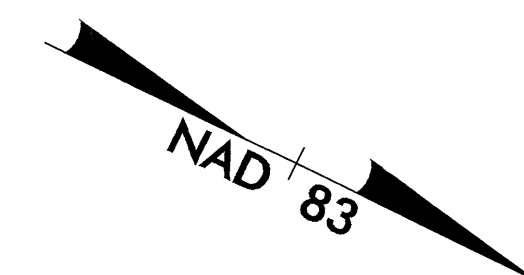

REVISIONS

NOTES:
 (1) SEE SHEET 2-E FOR DRAINAGE DETAILS
 (2) SEE SHEET 29 FOR -L- PROFILE

01-SEP-2004 08:59
 R:\Projects\2568B\DWG\2568B.DWG